



S:\Office\Fort Collins\Misc\Elmwater\227.016.Tri-District\Drawg.227.016\Annual Map\2025 Annual Map.dwg, 4/29/2025 10:43:39 AM, 1:1

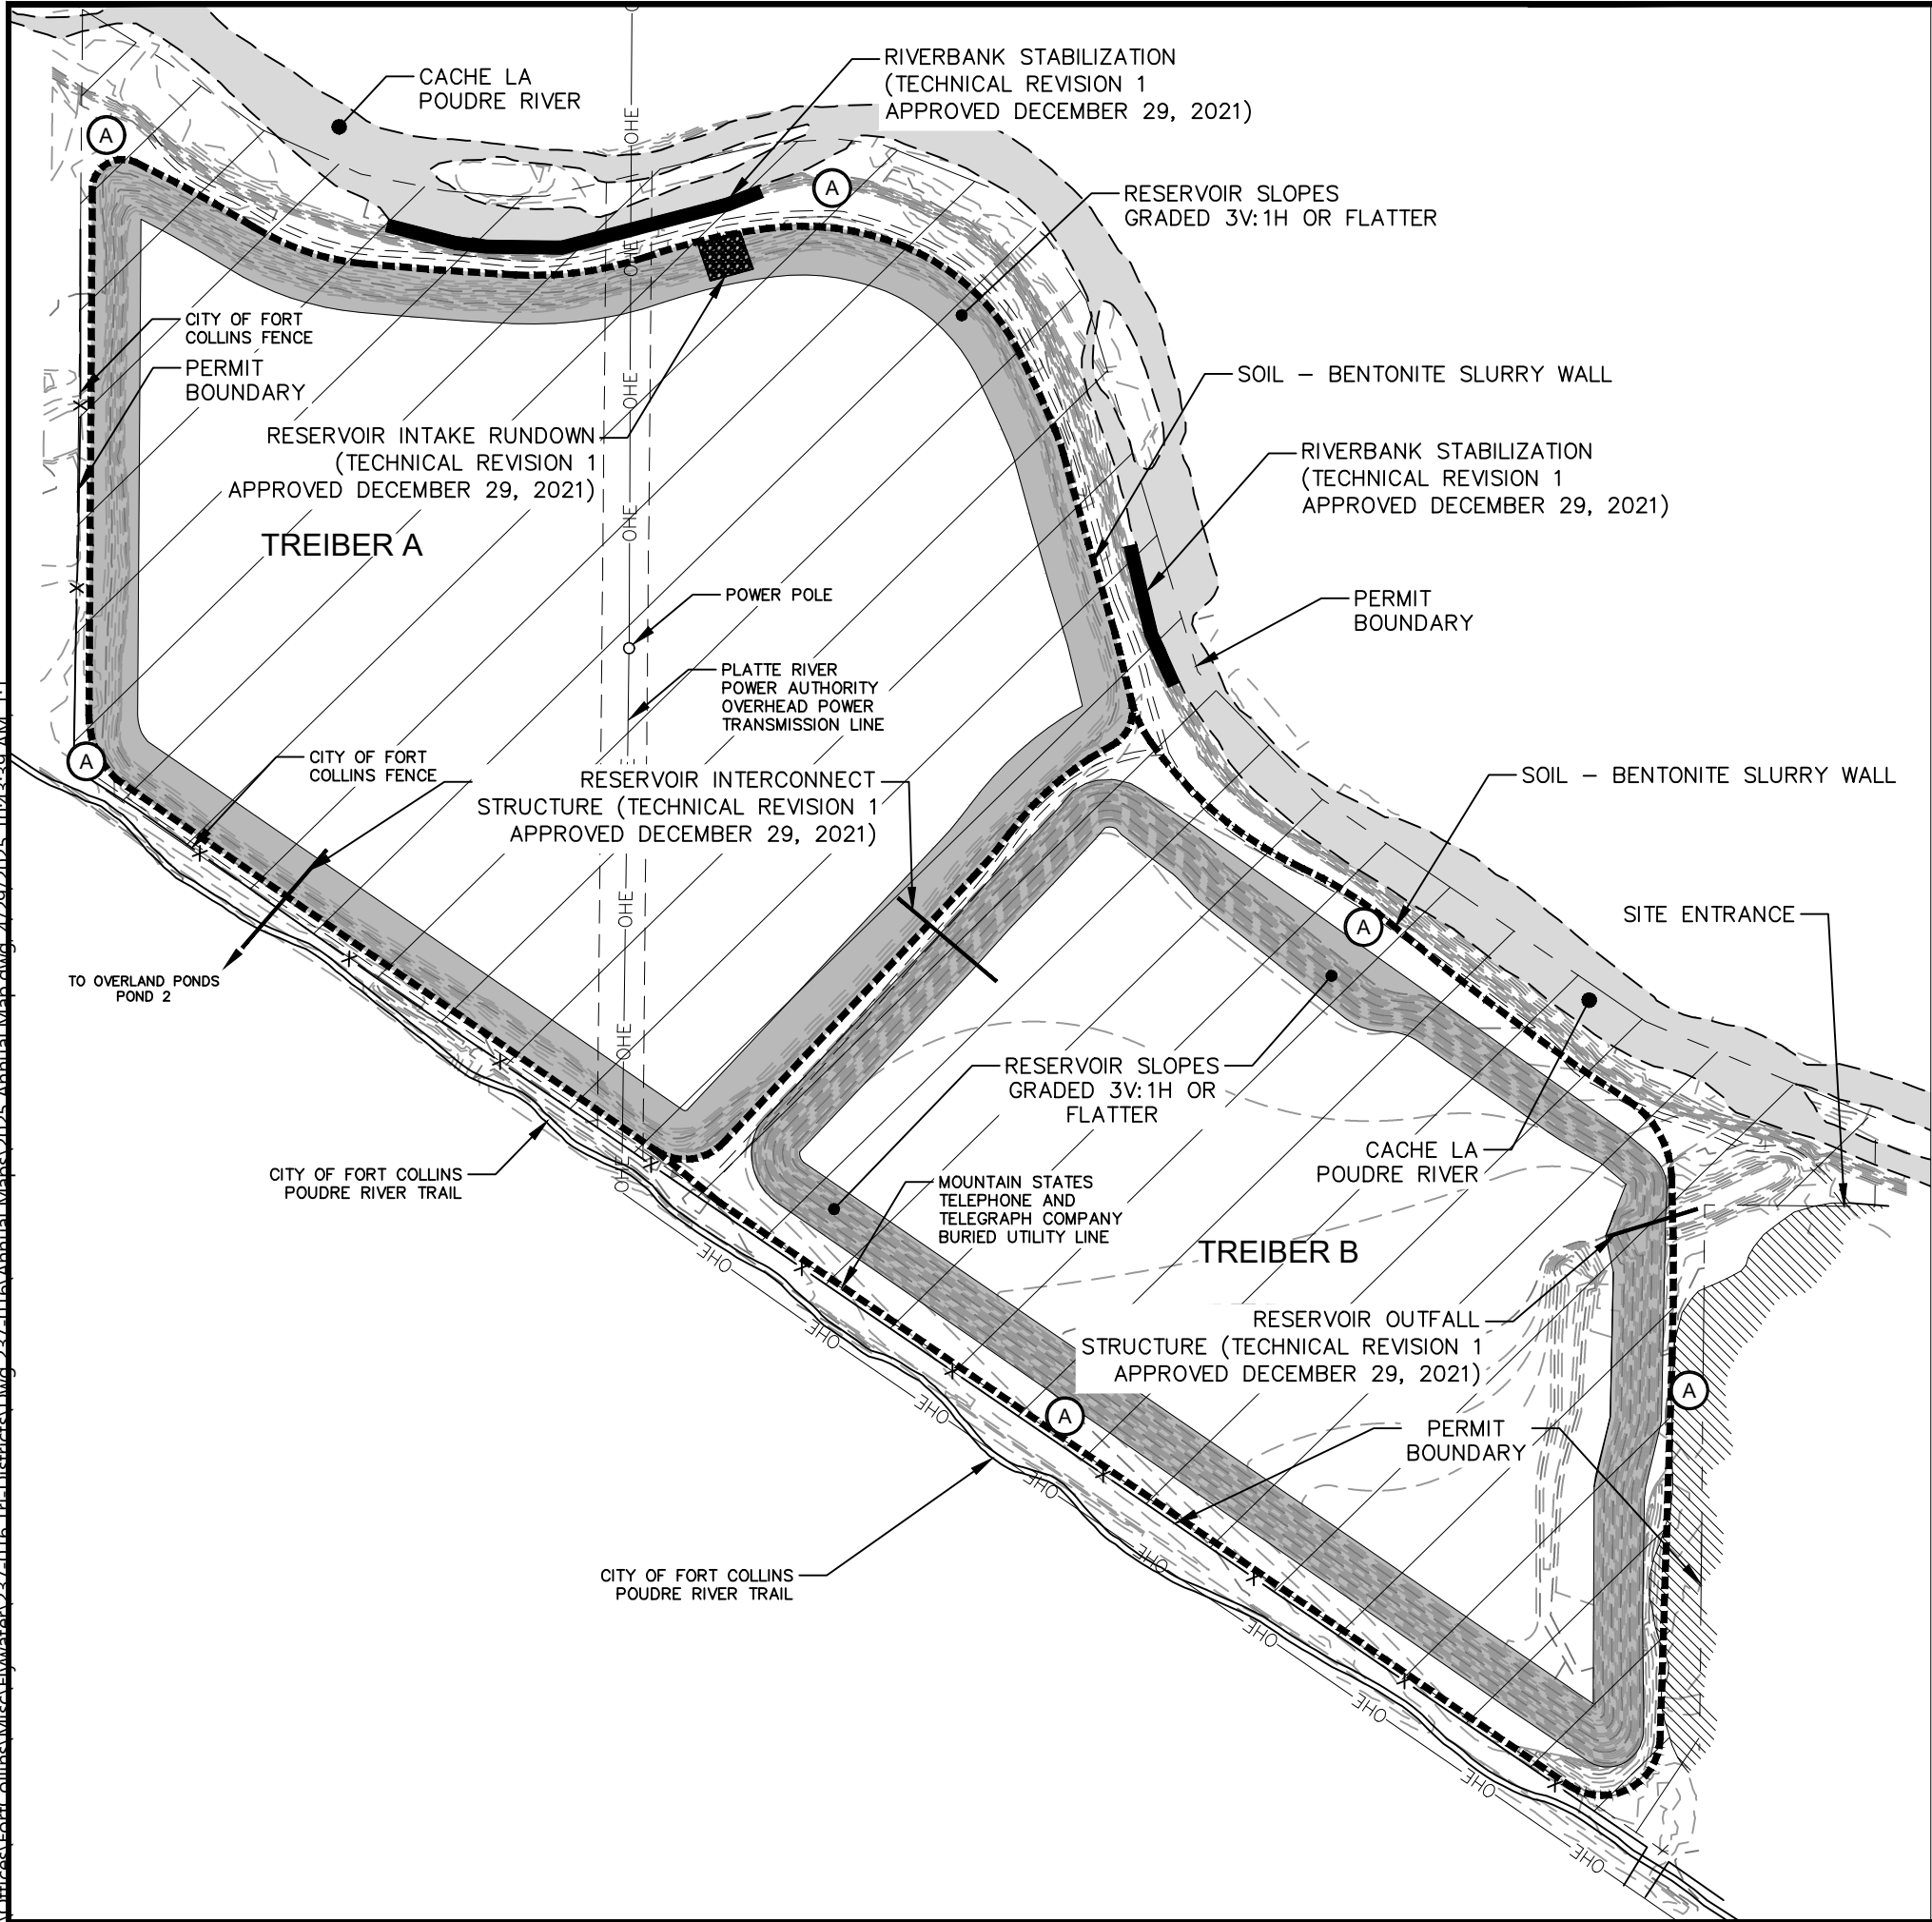

SCALE:

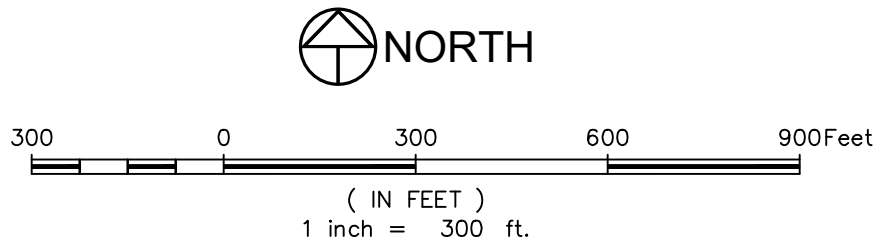

LEGEND:

- Permit Boundary
- Soil - Bentonite Slurry Wall
- (A) Weed Control for all species with native grass revegetation