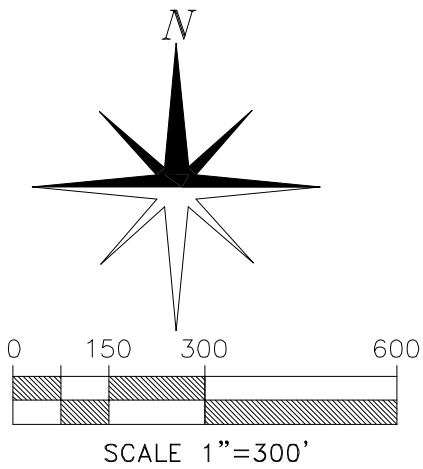
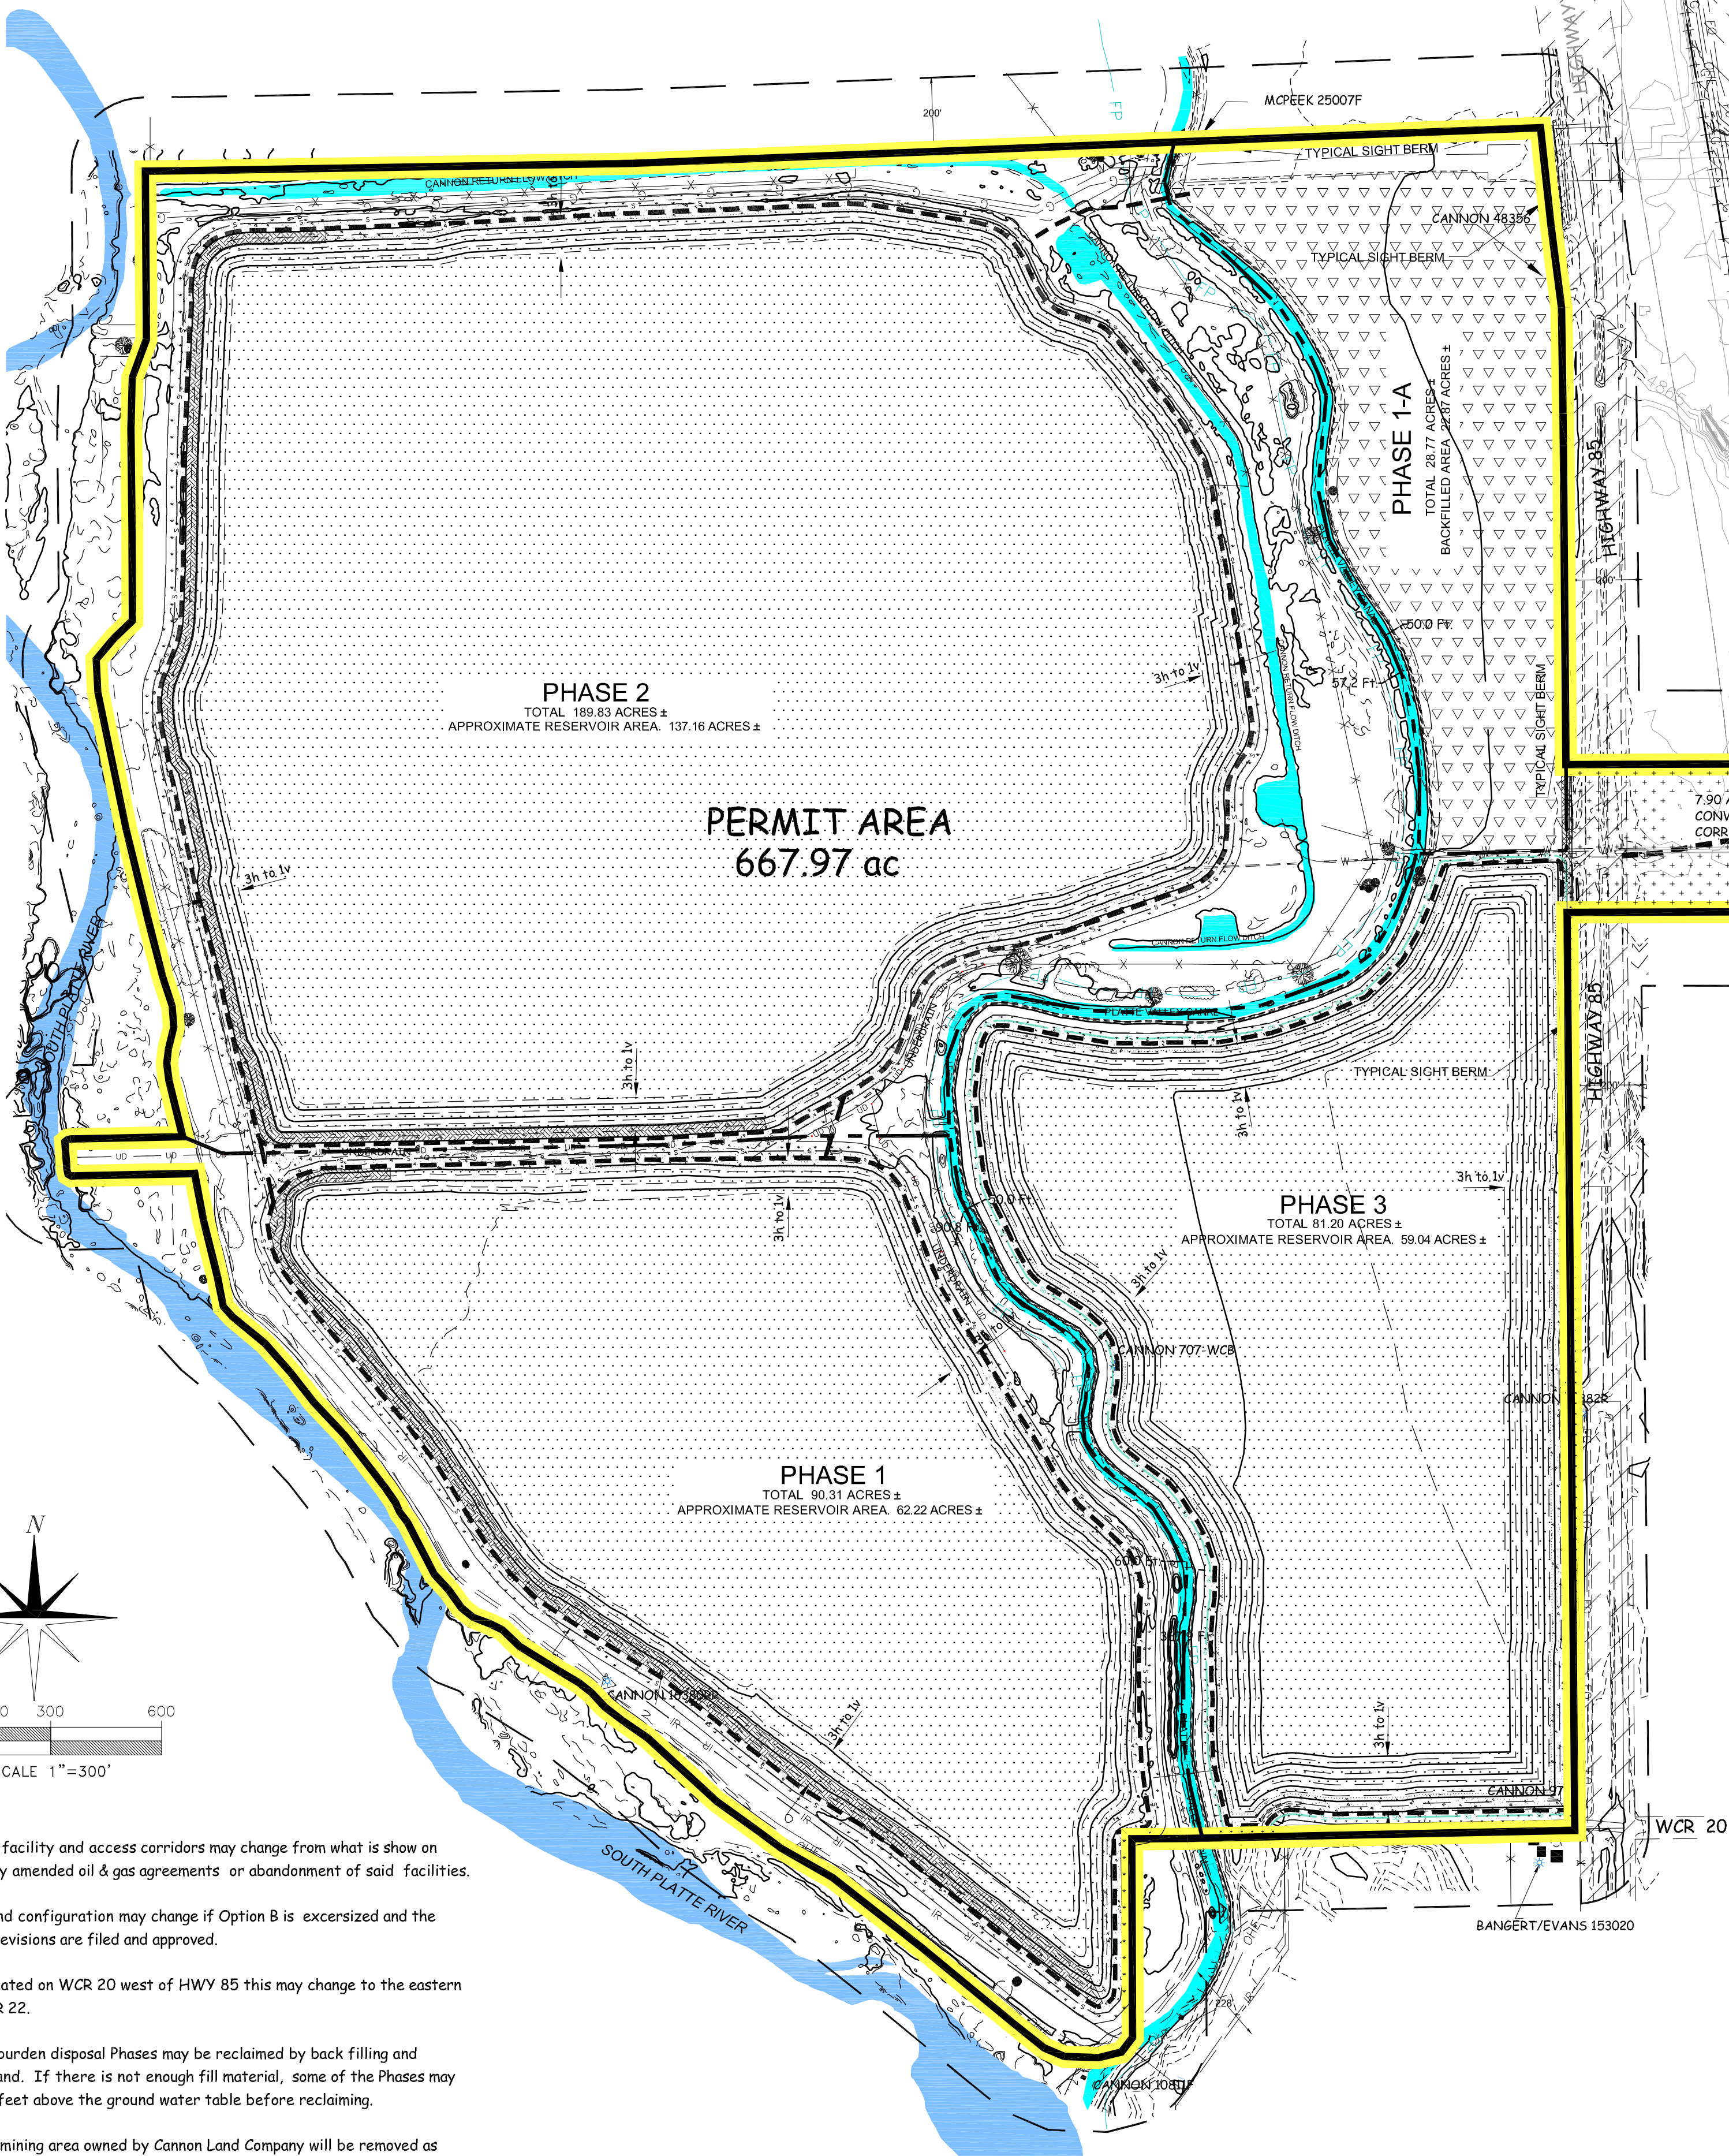
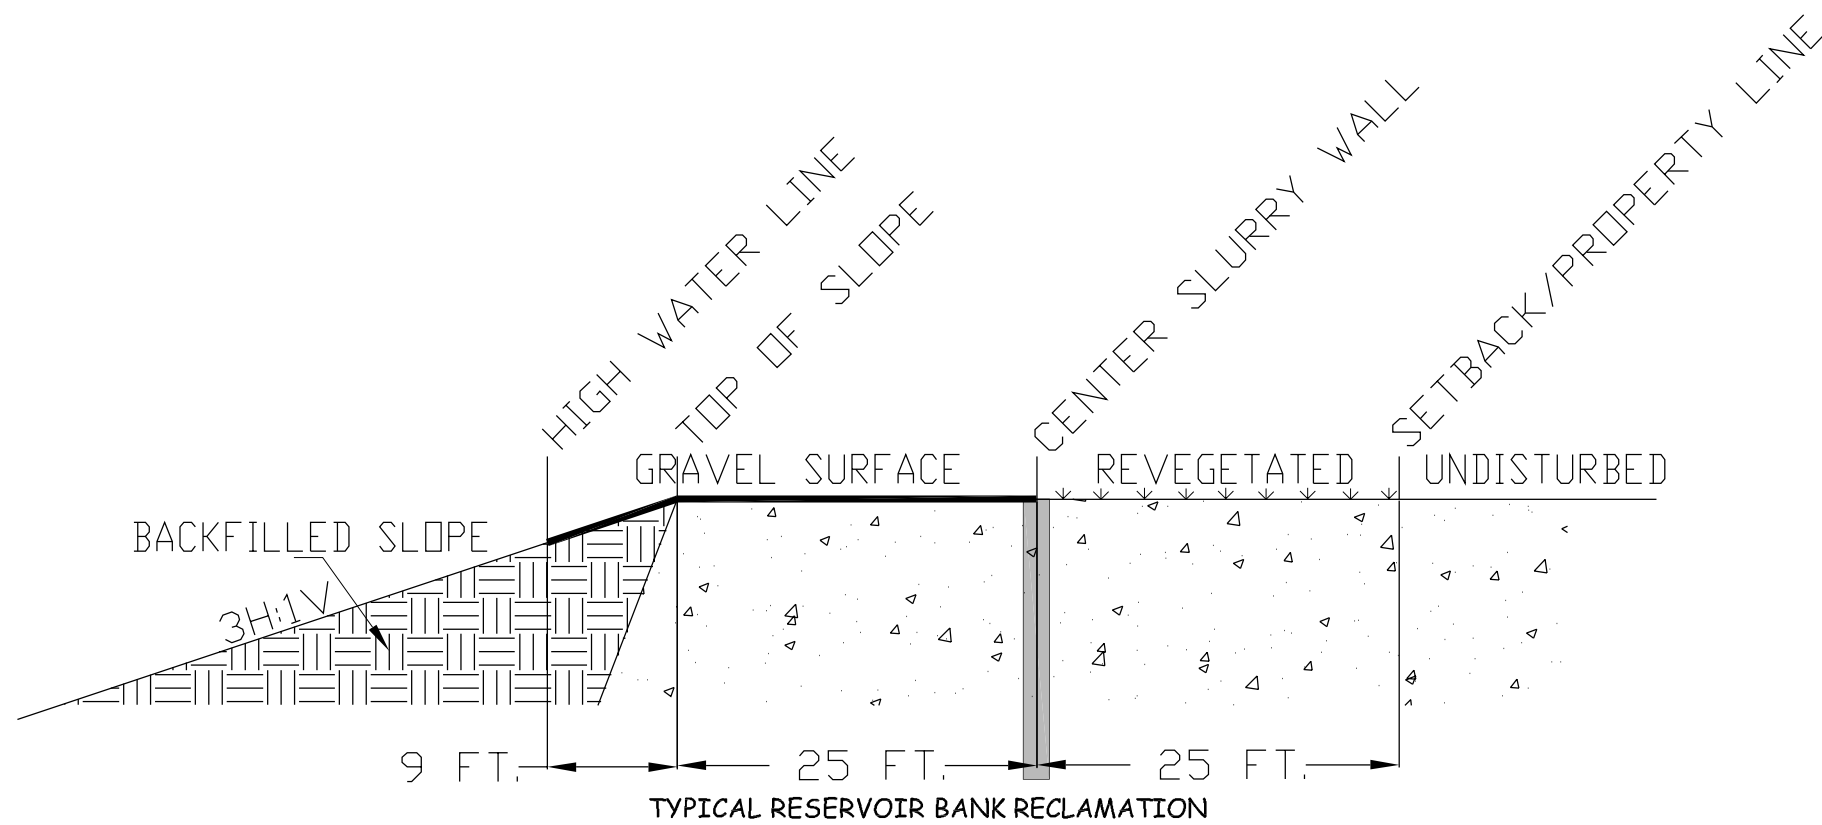









Notes:

- Oil/gas well, gas line and facility and access corridors may change from what is show on this map if required by amended oil & gas agreements or abandonment of said facilities.
- Reservoir development and configuration may change if Option B is excersized and the necessary Technical Revisions are filed and approved.
- Main access to mine is located on WCR 20 west of HWY 85 this may change to the eastern access located on WCR 22.
- The 4 settling pond/overburden disposal Phases may be reclaimed by back filling and revegetated as crop land. If there is not enough fill material, some of the Phases may be filled to at least 2 feet above the ground water table before reclaiming.
- All structures within the mining area owned by Cannon Land Company will be removed as allowed in the lease agreement L.G. Everist Inc. has with Cannon Land Company.
- Sight Berms built along the Highway 85 corridor will be built using overburden and resoiold and vegetated. These berms will remain when reclamation is complete.

LEGEND

- PERMIT BOUNDARY/AFFECTED LANDS
- 200 FOOT LIMIT
- PHASE LINE
- COMMUNICATION LINES
- OHE OVERHEAD POWER LINES
- FENCE
- EXISTING RAIL LINE
- WATER LINE
- FIBER OPTIC LINES
- GAS LINES
- ROADS (OFFSITE)
- ROADS (HAUL, ACCESS) (TYP.)
- TOPO CONTOUR
- STREAM
- DITCH
- FLOOD PLAIN
- SLURRY WALL (PROPOSED)
- SLURRY WALL (AS BUILT)
- UNDERDRAIN
- TYPICAL SIGHT BERMS
- BUILDINGS
- MONITORING WELL
- WATER WELL
- OIL/GAS WELL
- HIGHWAY 85 RIGHT OF WAY
- RAILROAD RIGHT OF WAY
- REVEGETATED AREAS (CROPS)
- RESERVOIR AREAS
- REVEGETATED AREAS (GRASS)
- GRAVEL RECLAMATION
- BANK ARMORING
- CONVEYOR CORRIDOR

Map Exhibit F - Reclamation Plan Map - (Option A - REVISED 05-2025)

PREPARED BY: **ENVIRONMENT, INC.**
7985 VANCE DR. # 206A
ARVADA, CO 80003
(303) 423-7297
Environment-inc@outdrs.net

LEGAL DESCRIPTION
Parts of the NE $\frac{1}{4}$ SE $\frac{1}{4}$ of Section 7; All of the NE $\frac{1}{4}$ SW $\frac{1}{4}$ and SE $\frac{1}{4}$ SW $\frac{1}{4}$, and parts of the SW $\frac{1}{4}$ SW $\frac{1}{4}$ and NW $\frac{1}{4}$ SW $\frac{1}{4}$ of Section 8; All of the E $\frac{1}{4}$ NW $\frac{1}{4}$ and parts of the NW $\frac{1}{4}$ SW $\frac{1}{4}$, SW $\frac{1}{4}$ NW $\frac{1}{4}$, and NW $\frac{1}{4}$ NW $\frac{1}{4}$ of Section 17; All of the SE $\frac{1}{4}$ NE $\frac{1}{4}$, SW $\frac{1}{4}$ NE $\frac{1}{4}$, NE $\frac{1}{4}$ SE $\frac{1}{4}$, SE $\frac{1}{4}$ SE $\frac{1}{4}$, and NW $\frac{1}{4}$ SE $\frac{1}{4}$ and parts of the NE $\frac{1}{4}$ NE $\frac{1}{4}$, NW $\frac{1}{4}$ NE $\frac{1}{4}$, SW $\frac{1}{4}$ SE $\frac{1}{4}$, NE $\frac{1}{4}$ SW $\frac{1}{4}$, SE $\frac{1}{4}$ SW $\frac{1}{4}$, NE $\frac{1}{4}$ NW $\frac{1}{4}$, and SE $\frac{1}{4}$ NW $\frac{1}{4}$, of Section 18; Part of the NW $\frac{1}{4}$ NE $\frac{1}{4}$ Section 19, Township 2 North, Range 66 West, 6th P.M., Weld County, Colorado, containing 667.97 ac.±




REVISIONS:	DATE:
ORIGINAL PERMIT	Jan 2020
ADEQUACY CHANGES	6/24/2020
DJ SOUTH AS BUILT GASLINE ADDED	11/9/2020
REMOVED PVC LANDS	7/29/2024
AMENDMENT ADDED FRENCH DRAIN AND CONVEYOR CROSSING ADDED 26.62 ACRES	Feb. 2025

AMENDMENT OF A 112 PERMIT
RAGSDALE RESERVOIRS



L.G. Everist, Inc.
7321 East 88th Avenue | Henderson, Colorado 80640
phone: (303) 287-4656 | fax: (303) 289-1348

DATE:	05/21/2025
FILE NAME:	DRAFT
SCALE:	1"=300'
DRAWN BY:	ENV/SLO
CHECKED BY:	INITIALS

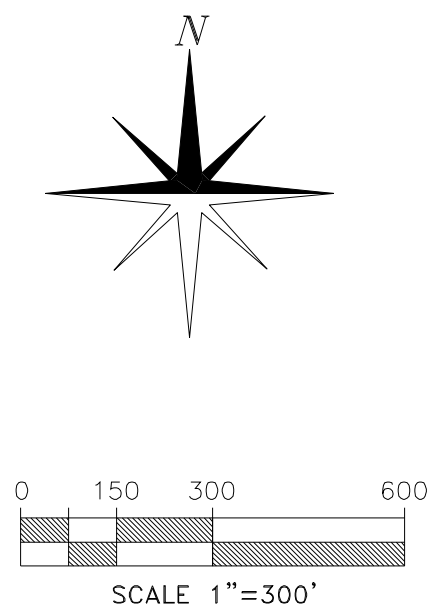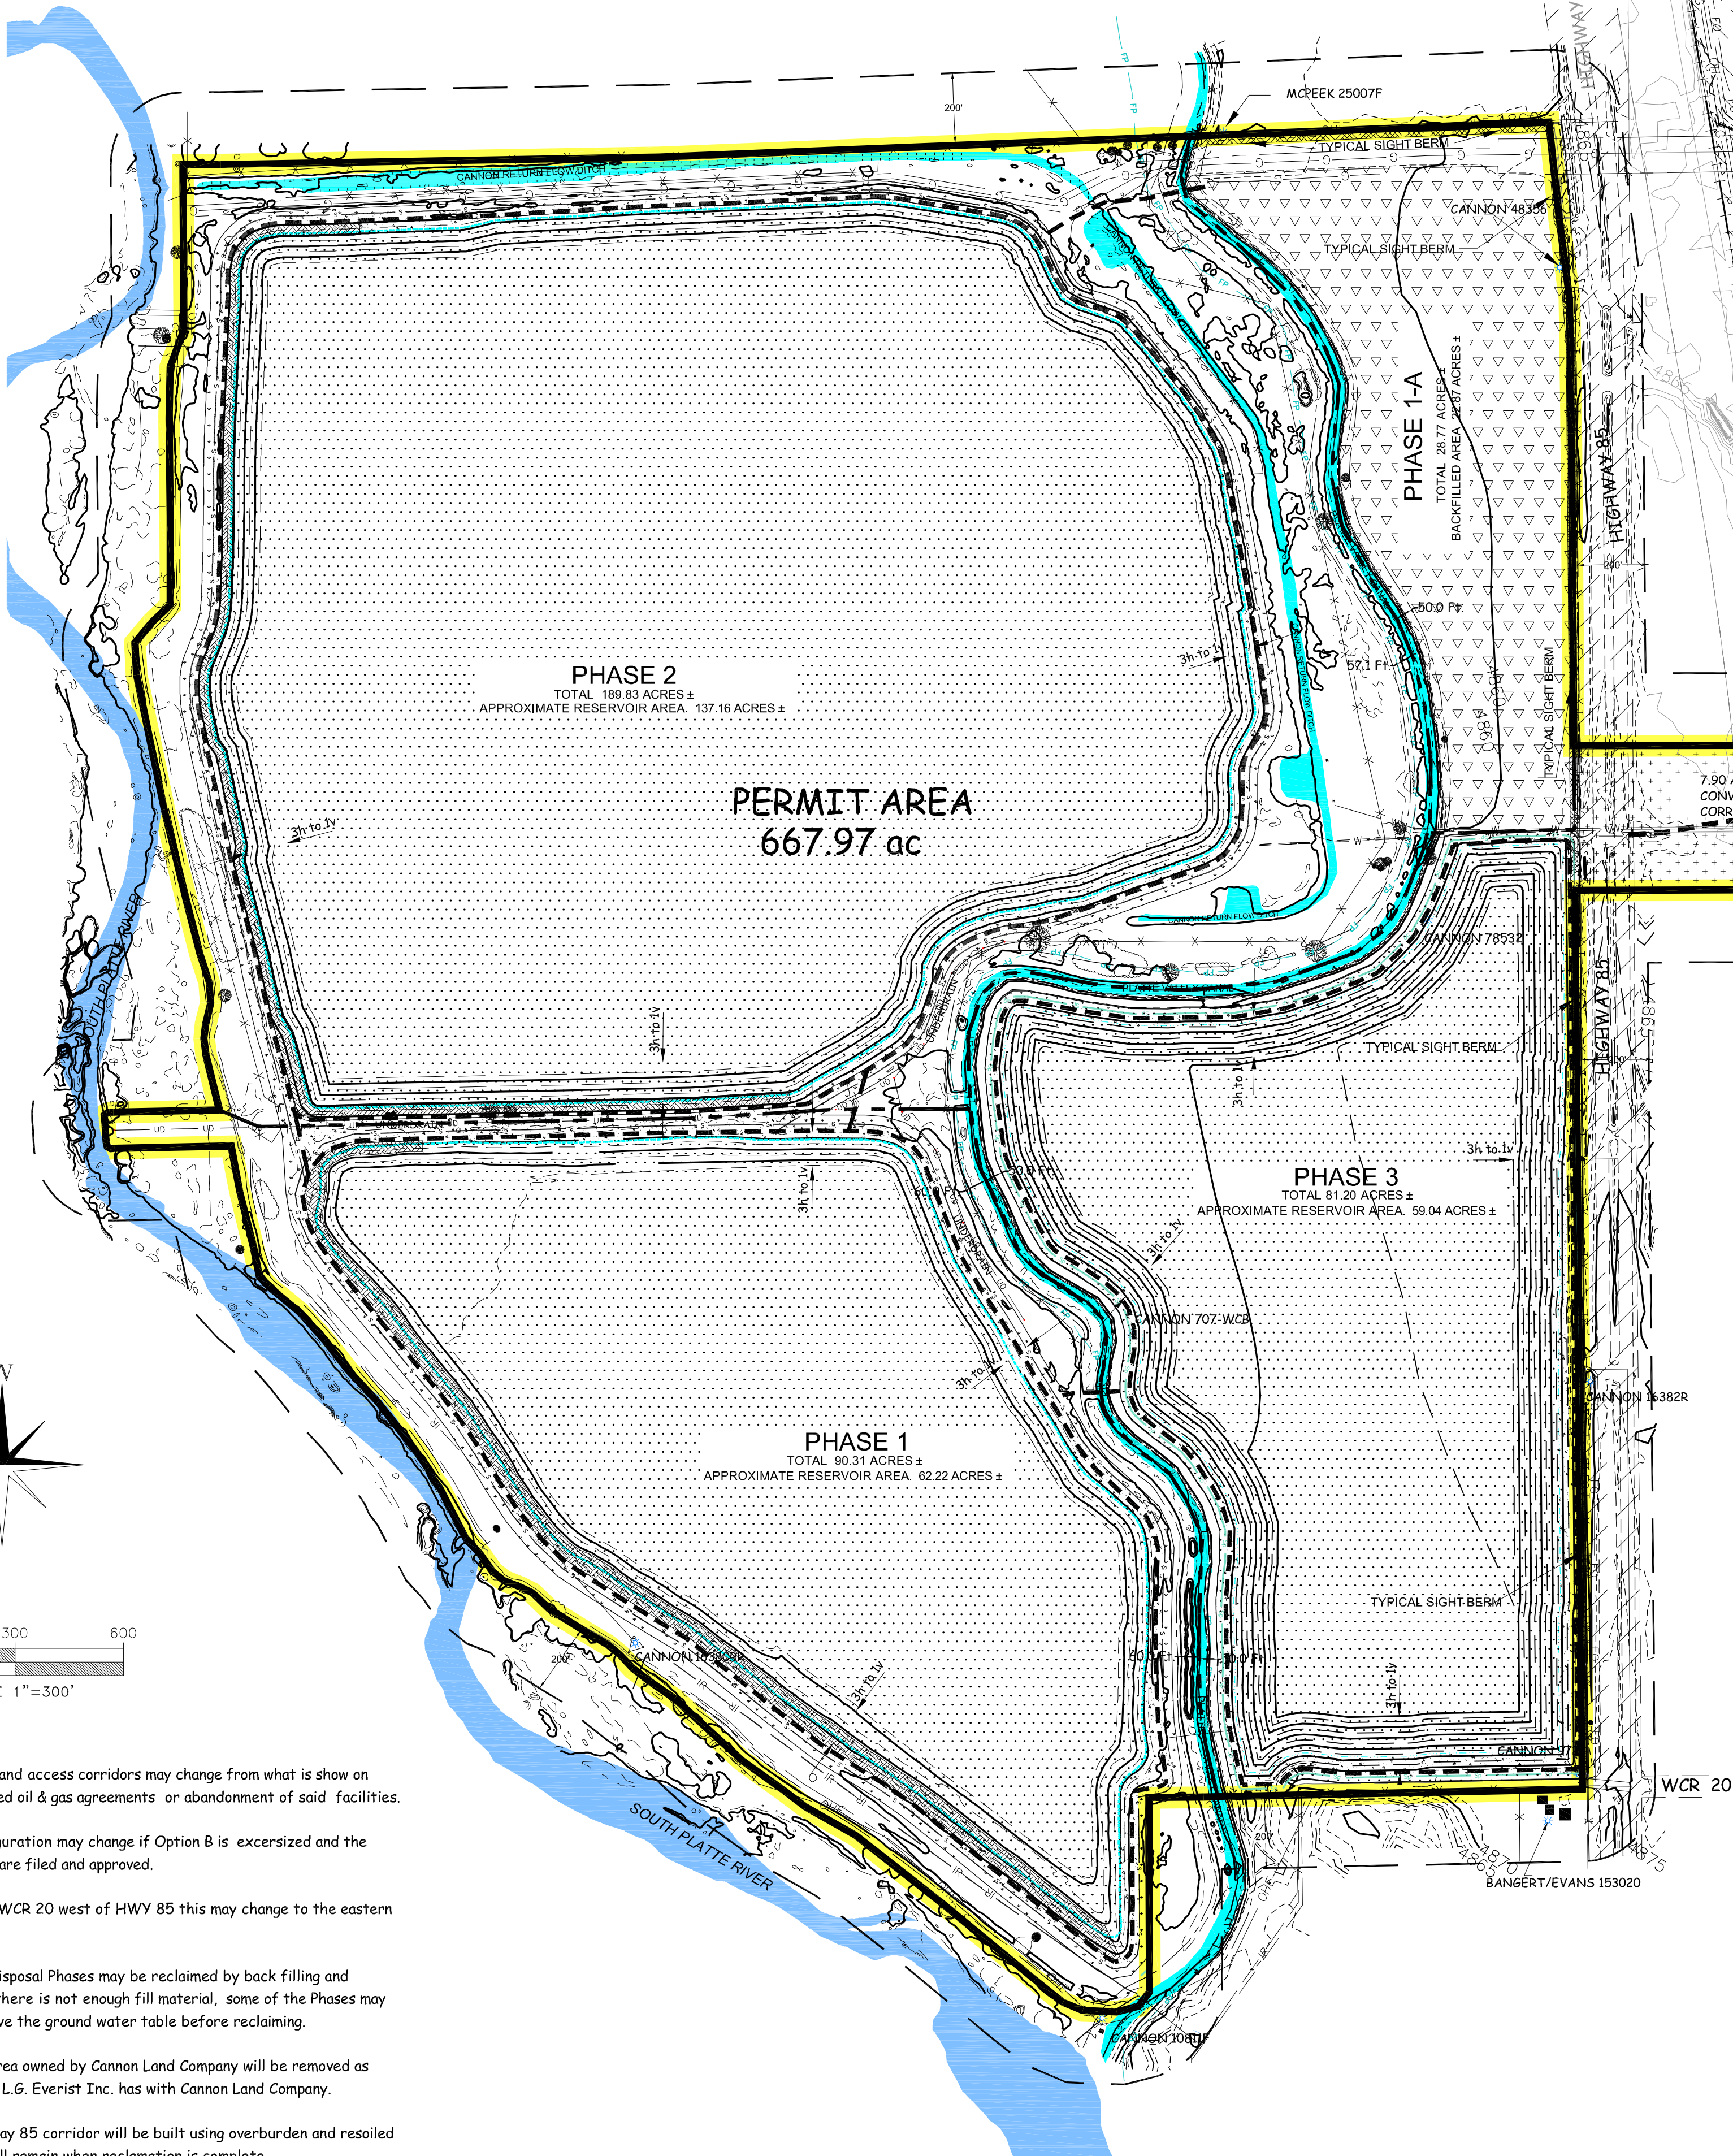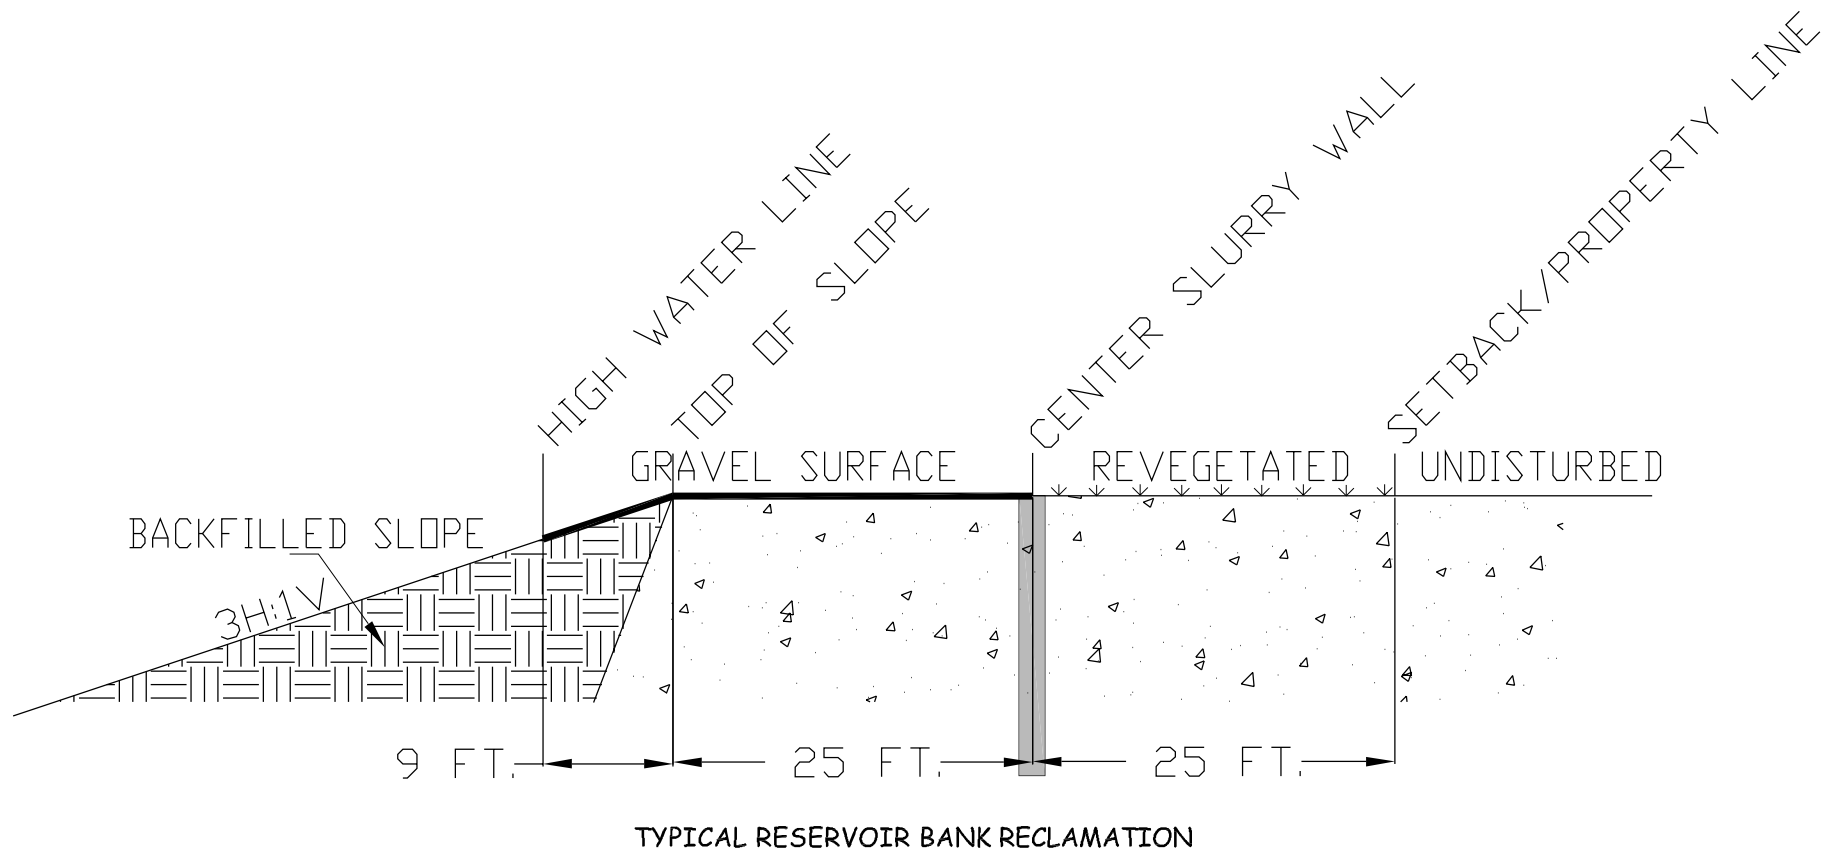

- Notes:
- Oil/gas well, gas line and facility and access corridors may change from what is shown on this map if required by amended oil & gas agreements or abandonment of said facilities.
 - Reservoir development and configuration may change if Option B is exercised and the necessary Technical Revisions are filed and approved.
 - Main access to mine is located on WCR 20 west of HWY 85 this may change to the eastern access located on WCR 22.
 - The 4 settling pond/overburden disposal Phases may be reclaimed by back filling and revegetated as crop land. If there is not enough fill material, some of the Phases may be filled to at least 2 feet above the ground water table before reclaiming.
 - All structures within the mining area owned by Cannon Land Company will be removed as allowed in the lease agreement L.G. Everist Inc. has with Cannon Land Company.
 - Sight Berms built along the Highway 85 corridor will be built using overburden and resoled and vegetated. These berms will remain when reclamation is complete.

- LEGEND
- PERMIT BOUNDARY/AFFECTED LANDS
 - 200 FOOT LIMIT
 - PHASE LINE
 - COMMUNICATION LINES
 - OVERHEAD POWER LINES
 - FENCE
 - EXISTING RAIL LINE
 - WATER LINE
 - FIBER OPTIC LINES
 - GAS LINES
 - ROADS (OFFSITE)
 - ROADS (HAUL, ACCESS) (TYP.)
 - TOPO CONTOUR
 - STREAM
 - DITCH
 - FLOOD PLAIN
 - SLURRY WALL
 - UNDERDRAIN
 - TYPICAL SIGHT BERMS
 - BUILDINGS
 - MONITORING WELL
 - WATER WELL (OWNER PERMIT #)
 - OIL/GAS WELL
 - HIGHWAY 85 RIGHT OF WAY
 - RAILROAD RIGHT OF WAY
 - REVEGETATED AREAS (CROPS)
 - RESERVOIR AREAS
 - REVEGETATED AREAS (GRASS)
 - GRAVEL RECLAMATION
 - BANK ARMORING
 - CONVEYOR CORRIDOR

Map Exhibit F - Reclamatatin Plan Map - (Option B - REVISED 5-2025)

PREPARED BY: **ENVIRONMENT, INC.**
7985 VANCE DR., # 205A
ARVADA, CO 80003
(303) 423-7297
Environment-inc@outdrs.net

LEGAL DESCRIPTION
Parts of the NE $\frac{1}{4}$ SE $\frac{1}{4}$ of Section 7; All of the NE $\frac{1}{4}$ SW $\frac{1}{4}$ and SE $\frac{1}{4}$ SW $\frac{1}{4}$ and parts of the SW $\frac{1}{4}$ SW $\frac{1}{4}$ and NW $\frac{1}{4}$ SW $\frac{1}{4}$ of Section 8; All of the E $\frac{1}{4}$ NW $\frac{1}{4}$ and parts of the NW $\frac{1}{4}$ SW $\frac{1}{4}$, SW $\frac{1}{4}$ NW $\frac{1}{4}$, and NW $\frac{1}{4}$ NW $\frac{1}{4}$ of Section 17; All of the SE $\frac{1}{4}$ NE $\frac{1}{4}$, SW $\frac{1}{4}$ NE $\frac{1}{4}$, NE $\frac{1}{4}$ SE $\frac{1}{4}$, SE $\frac{1}{4}$ SE $\frac{1}{4}$, and NW $\frac{1}{4}$ SE $\frac{1}{4}$ and parts of the NE $\frac{1}{4}$ NE $\frac{1}{4}$, NW $\frac{1}{4}$ NE $\frac{1}{4}$, SW $\frac{1}{4}$ SE $\frac{1}{4}$, NE $\frac{1}{4}$ SW $\frac{1}{4}$, SE $\frac{1}{4}$ SW $\frac{1}{4}$, NE $\frac{1}{4}$ NW $\frac{1}{4}$, and SE $\frac{1}{4}$ NW $\frac{1}{4}$ of Section 18; Part of the NW $\frac{1}{4}$ NE $\frac{1}{4}$ Section 19, Township 2 North, Range 66 West, 6th P.M., Weld County, Colorado, containing 667.97 ac.

REVISIONS:	DATE:
ORIGINAL PERMIT	Jan 2020
ADEQUACY CHANGES	6/24/2020
DJ SOUTH AS BUILT GASLINE ADDED	11/9/2020
REMOVED PVC LANDS	7/29/2024
AMENDMENT ADDED FRENCH DRAIN AND CONVEYOR CROSSING ADDED 26.62 ACRES	FEB. 2025

AMENDMENT OF A 112 PERMIT
RAGSDALE RESERVOIRS



L.G. Everist, Inc.
7321 East 88th Avenue | Henderson, Colorado 80640
phone: (303) 287-4656 | fax: (303) 289-1348

DATE:	5/21/2025
FILE NAME:	DRAFT
SCALE:	1"=300'
DRAWN BY:	ENV/SLO
CHECKED BY:	INITIALS