


EXHIBIT C
MINE PLAN MAP - SOLBERG PIT

SECTION 21, TOWNSHIP 13 SOUTH, RANGE 64 WEST
OF THE 6TH P.M.
EL PASO COUNTY, COLORADO


Revised for Technical Revision 2 (05.2025)

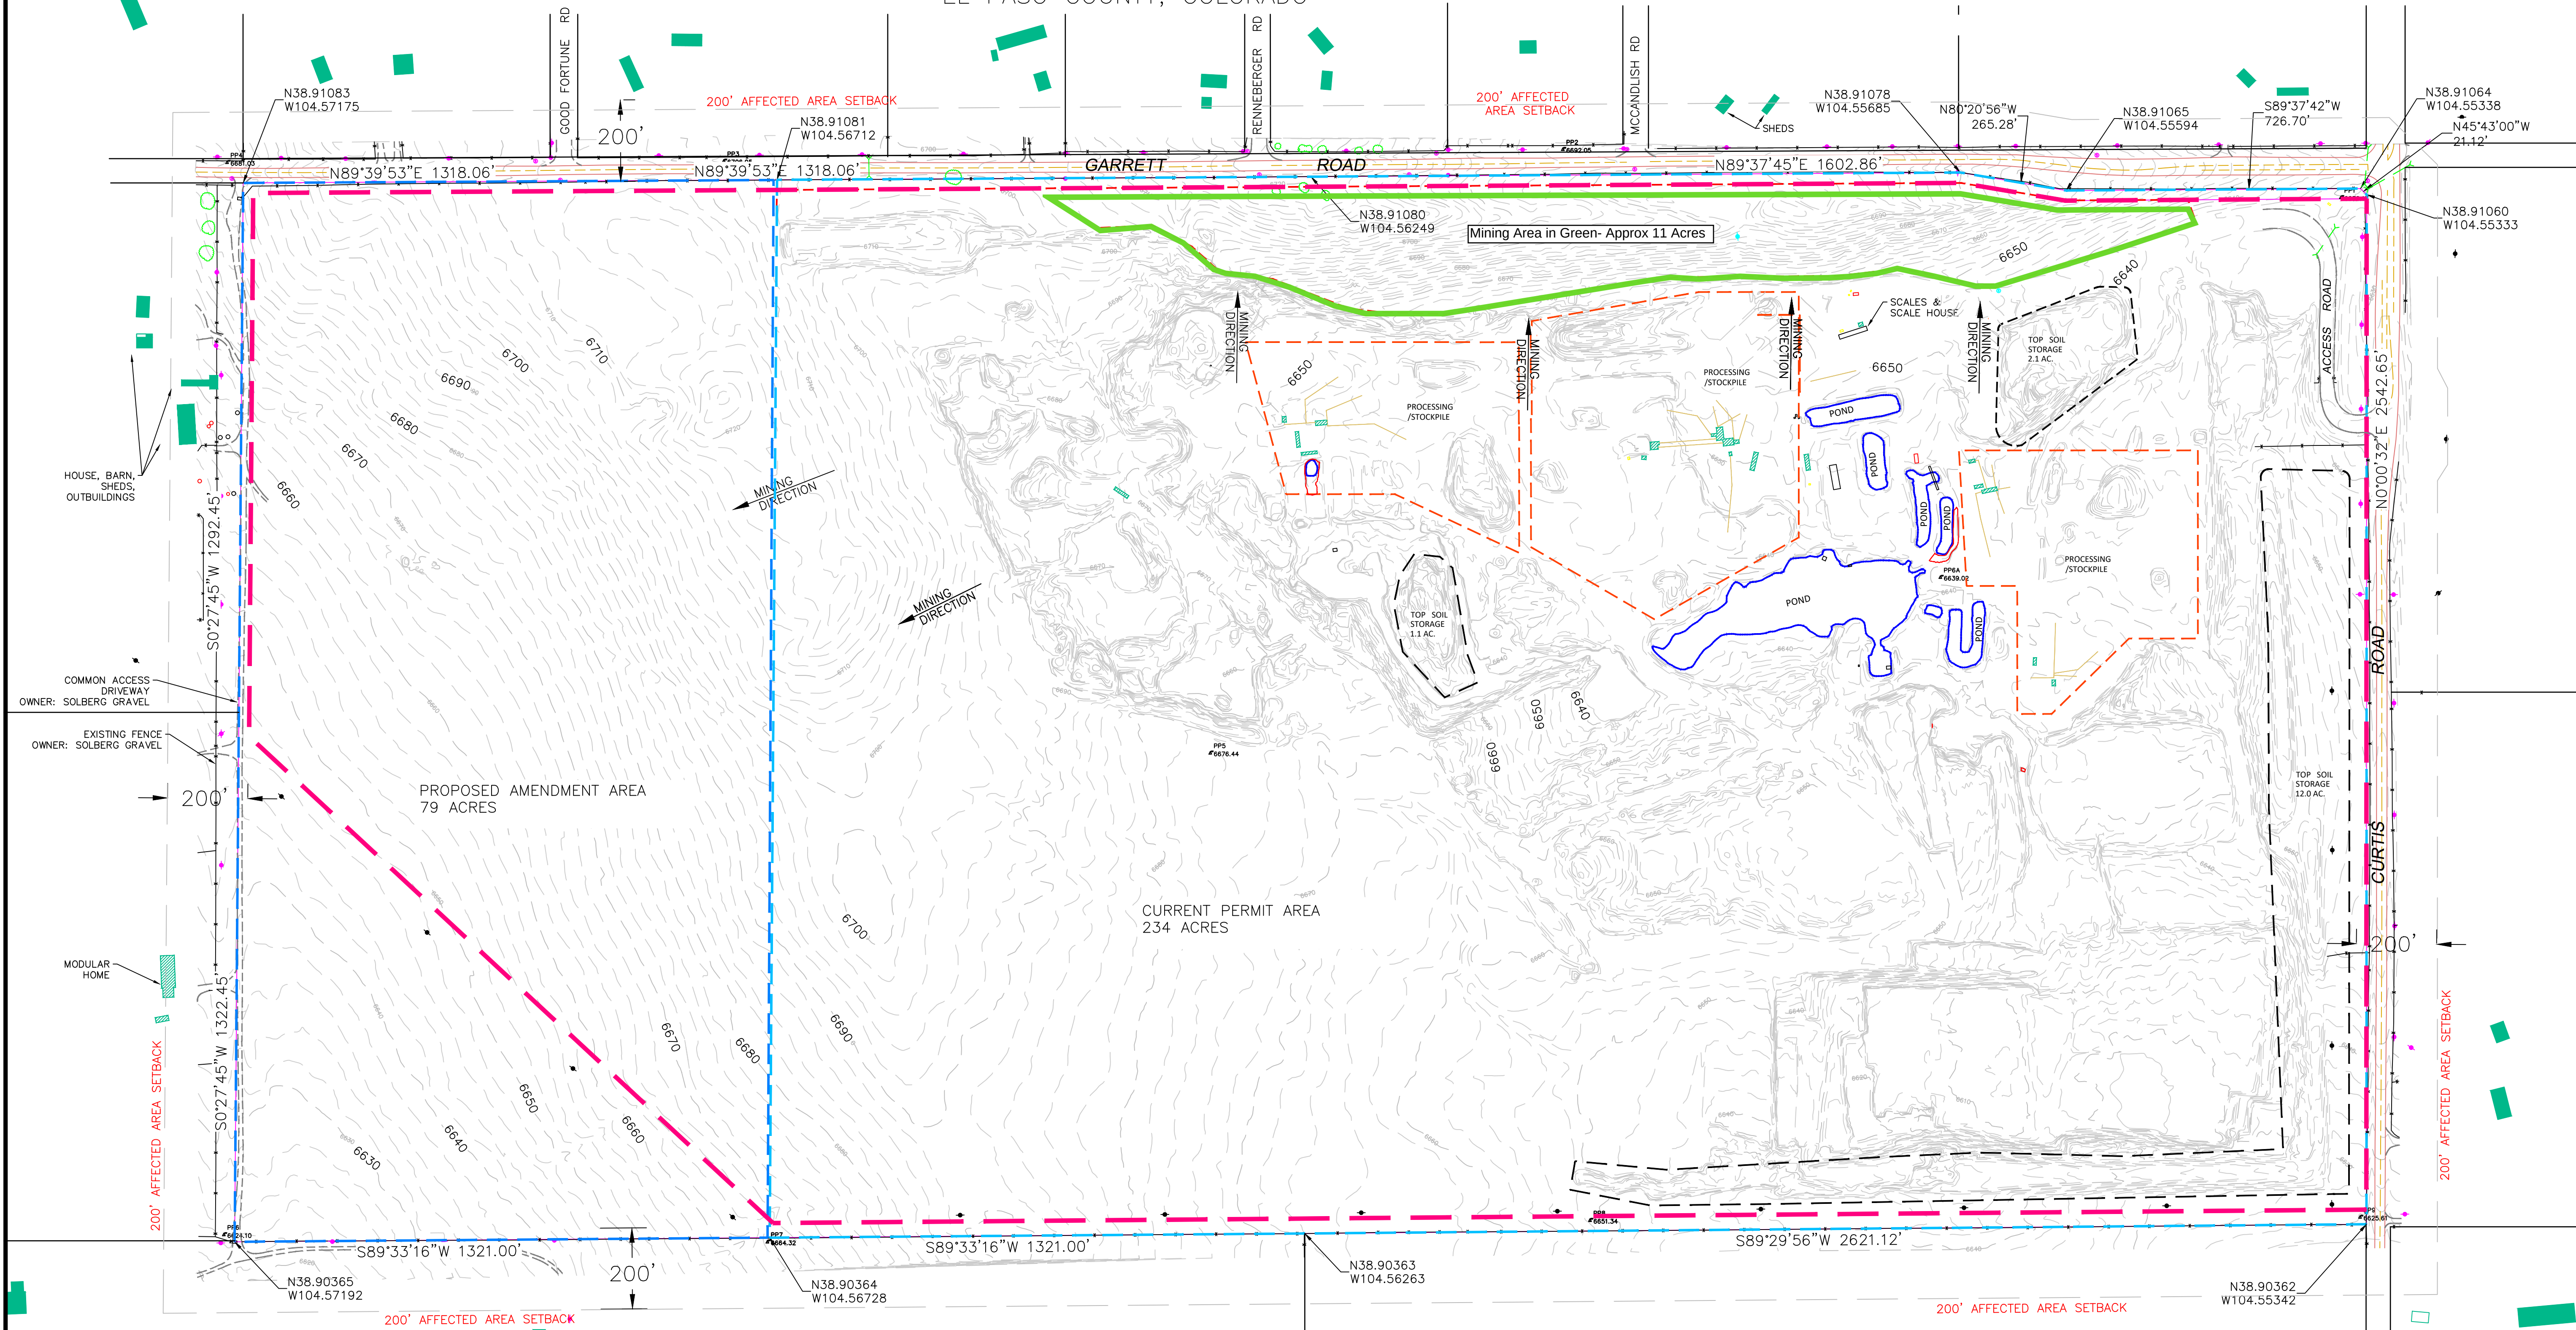

I, JOHN E. KRATZ, HEREBY CERTIFY THIS EXHIBIT WAS PREPARED UNDER MY DIRECT SUPERVISION AND CHECKING, AND TO THE BEST OF MY KNOWLEDGE AND BELIEF ACCURATELY DEPICTS THE MINE PERMIT AND AFFECTED AREA BOUNDARIES DEFINED HEREIN. THIS EXHIBIT IS NOT A LAND SURVEY PLAT. LAND USE INFORMATION SHOWN HEREIN IS FROM FIELD OBSERVATION (JULY 6, 2021), AERIAL PHOTOGRAPHY AND REPORT BY OTHERS AND MAY NOT BE ACCURATE AFTER THIS DATE.

John E. Kratz

20142
07/25/2022
PROFESSIONAL LAND SURVEYOR

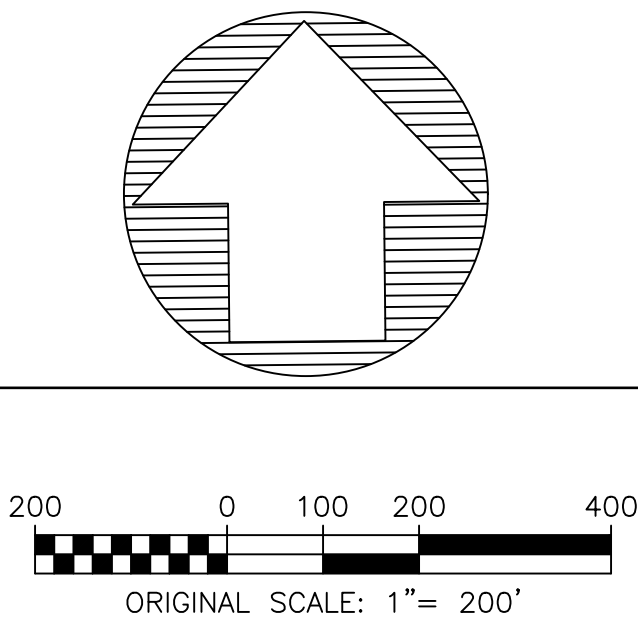

- CURRENT PERMIT BOUNDARY (234 ACRES)
- PROPOSED AMENDMENT BOUNDARY (79 ACRES)
- AFFECTED AREA BOUNDARY (286 ACRES)
- PROCESSING / STOCKPILE AREAS (23 ACRES)
- TOP SOIL STOCKPILE (15 ACRES)
- RECLAIMED AREA (16 ACRES)
- PONDS (3 ACRES APPROX.)
- EXISTING FENCE
- EXISTING BUILDINGS
- TRANSMISSION POLE (NEXTERA ENERGY)
- DISTRIBUTION POLE (MOUNTAIN VALLEY ELECTRIC)

1. TOPOGRAPHY BY LANDMARK MAPPING, INC. FROM AERIAL PHOTOGRAPHY 4/20/21.
2. CONTOUR INTERVAL 2 FEET.
3. BOUNDARY SURVEY INFORMATION FROM LSP 207900045, PLS 28658

REVISIONS		SCALE VERIFICATION		DRAWN BY:		CHECKED BY:		APPROVED BY:	
NO.	DATE	BY	REVISION	NO.	DATE	BY	REVISION	NO.	DATE
4	11/09/21	JEK	REVISE AFFECTED AREA BOUNDARY	4	11/09/21	JEK	REVISE AFFECTED AREA BOUNDARY	4	11/09/21
5	11/09/21	JEK	REVISE AFFECTED AREA BOUNDARY	5	11/09/21	JEK	REVISE AFFECTED AREA BOUNDARY	5	11/09/21
6	02/16/22	JEK	DRWS COMMENTS OF 1/13/22	6	02/16/22	JEK	DRWS COMMENTS OF 1/13/22	6	02/16/22
7	02/23/22	JEK	OWNERS - POLES, ROADS	7	02/23/22	JEK	OWNERS - POLES, ROADS	7	02/23/22
8	07/25/22	JEK	CORRECTIONS TO AFFECTED AREA BNDRY	8	07/25/22	JEK	CORRECTIONS TO AFFECTED AREA BNDRY	8	07/25/22

SCALE VERIFICATION
BAR IS 1" INCH ON ORIGINAL DRAWING
IF NOT ONE INCH ON THIS SHEET,
ADJUST SCALES ACCORDINGLY

REUSE OF DOCUMENT
THIS EXHIBIT IS CERTIFIED ONLY TO THE PARTIES NAMED HERON AND REMAINS THE PROPERTY OF RED ROCK LAND SURVEYS, INC. ANY REUSE OF THIS EXHIBIT FOR ANY OTHER PROJECT OR FOR ANY OTHER PURPOSE WITHOUT THE WRITTEN CONSENT OF RED ROCK LAND SURVEYS, INC. IS PROHIBITED. CORRECT THIS PLAT SHOULD NEW OR UNDISCOVERED FACTS EMERGE. USE OF THIS PLAT BY OTHER THAN CERTIFICATE HOLDER IS AT YOUR OWN RISK.

PREPARED FOR: PIONEER LANDSCAPE MATERIALS

2021 MAP
SOLBERG GRAVEL, LLC
13745 GARRETT ROAD
PEYTON, CO 80831