


Z:\SHARED\PROJECTS\00000 - CIVIL PROJECTS\67261 - ELBERT ROAD & BRIDGE - ALLISON GRAVEL PIT\04 - DRAWINGS\01 - WORKING\67261-GRAVEL PIT.DWG

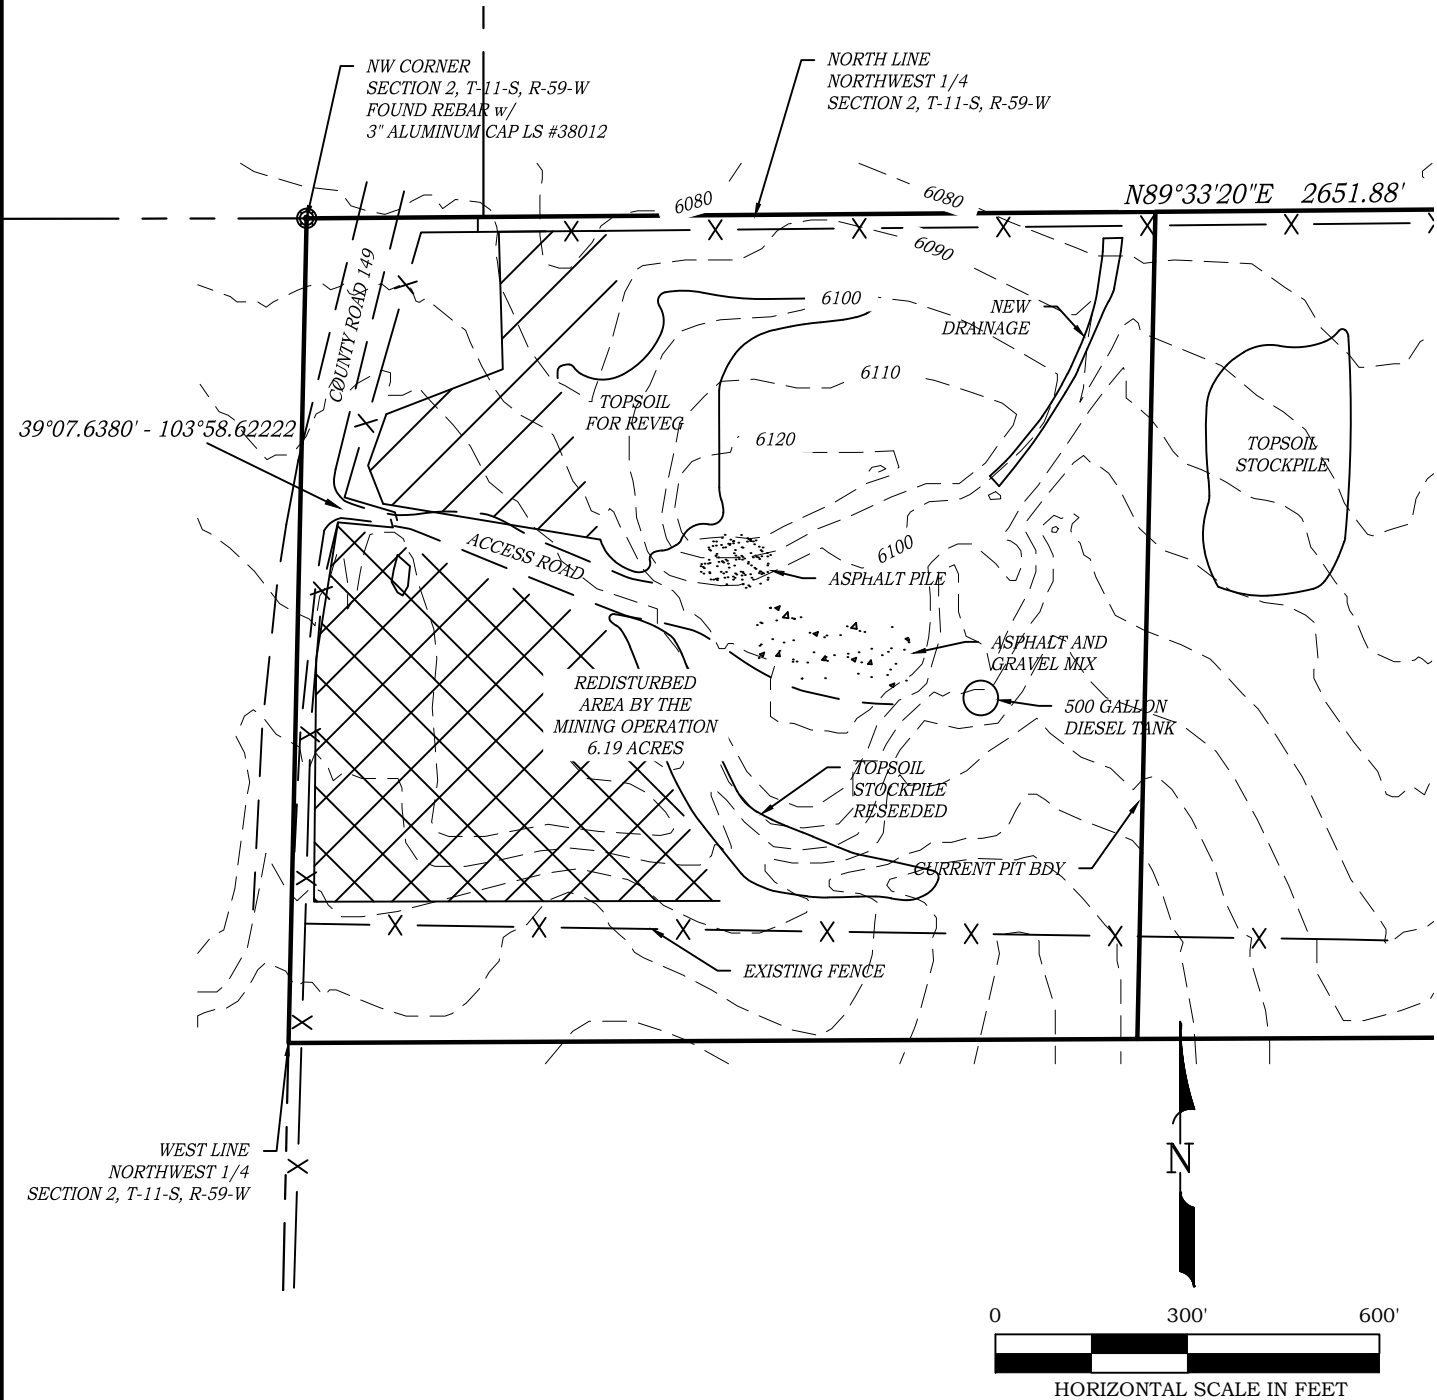

APPROVED PERMIT AREA= 80 ACRES
APPROVED DISTURBED AREA=40 ACRES

NOTE: 1. THAT PRESENT VEGETATION COVERING THE AFFECTED LANDS IS DRYLAND PASTURE GRASS.
2. LEGAL DESCRIPTION: LOCATED IN THE NW 1/4 OF THE NW 1/4 OF T11S , R59W, SECTION 2 (6TH PRINCIPLE MERIDIAN)

Z:\SHARED\PROJECTS\00000 - CIVIL PROJECTS\67261 - ELBERT ROAD & BRIDGE - ALLISON GRAVEL PIT\04 - DRAWINGS\01 - WORKING\67261-GRAVEL PIT.DWG