


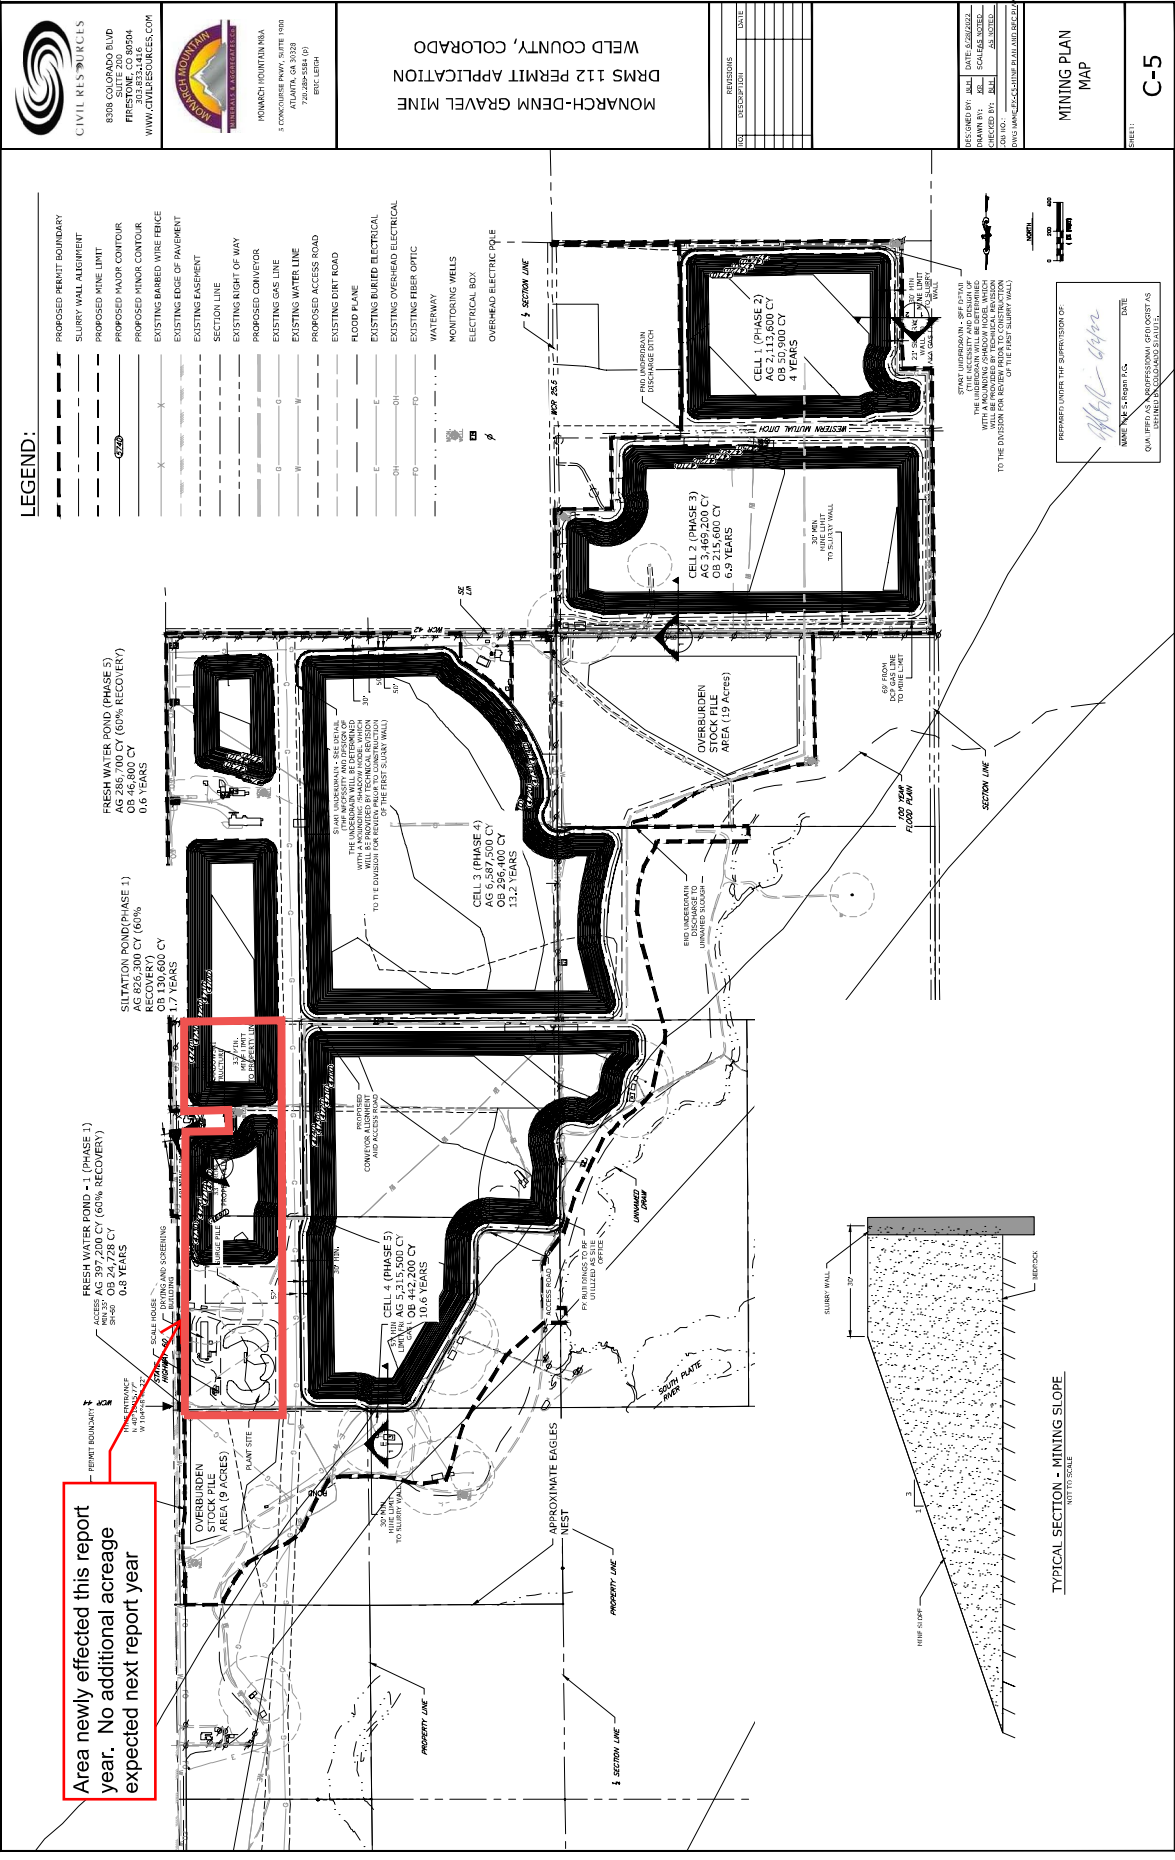

Area newly effected this report year. No additional acreage expected next report year

MONARCH-DENN GRAVEL MINE
DRMS 112 PERMIT APPLICATION
WELD COUNTY, COLORADO

CIVIL RESOURCES
8008 COLORADO BLVD
SUITE 200
FRIESTONE, CO 80604
WWW.CIVILRESOURCES.COM

MONARCH MOUNTAIN

MINING PLAN
MAP

C-5

DESIGNED BY: MALL DATE: 03/26/2022
DRAWN BY: BR SCALE: AS NOTED
CHECKED BY: MALL
DATE: 03/26/2022
DWG NAME: C-5-MINE PLAN AND SLURRY WALL

