


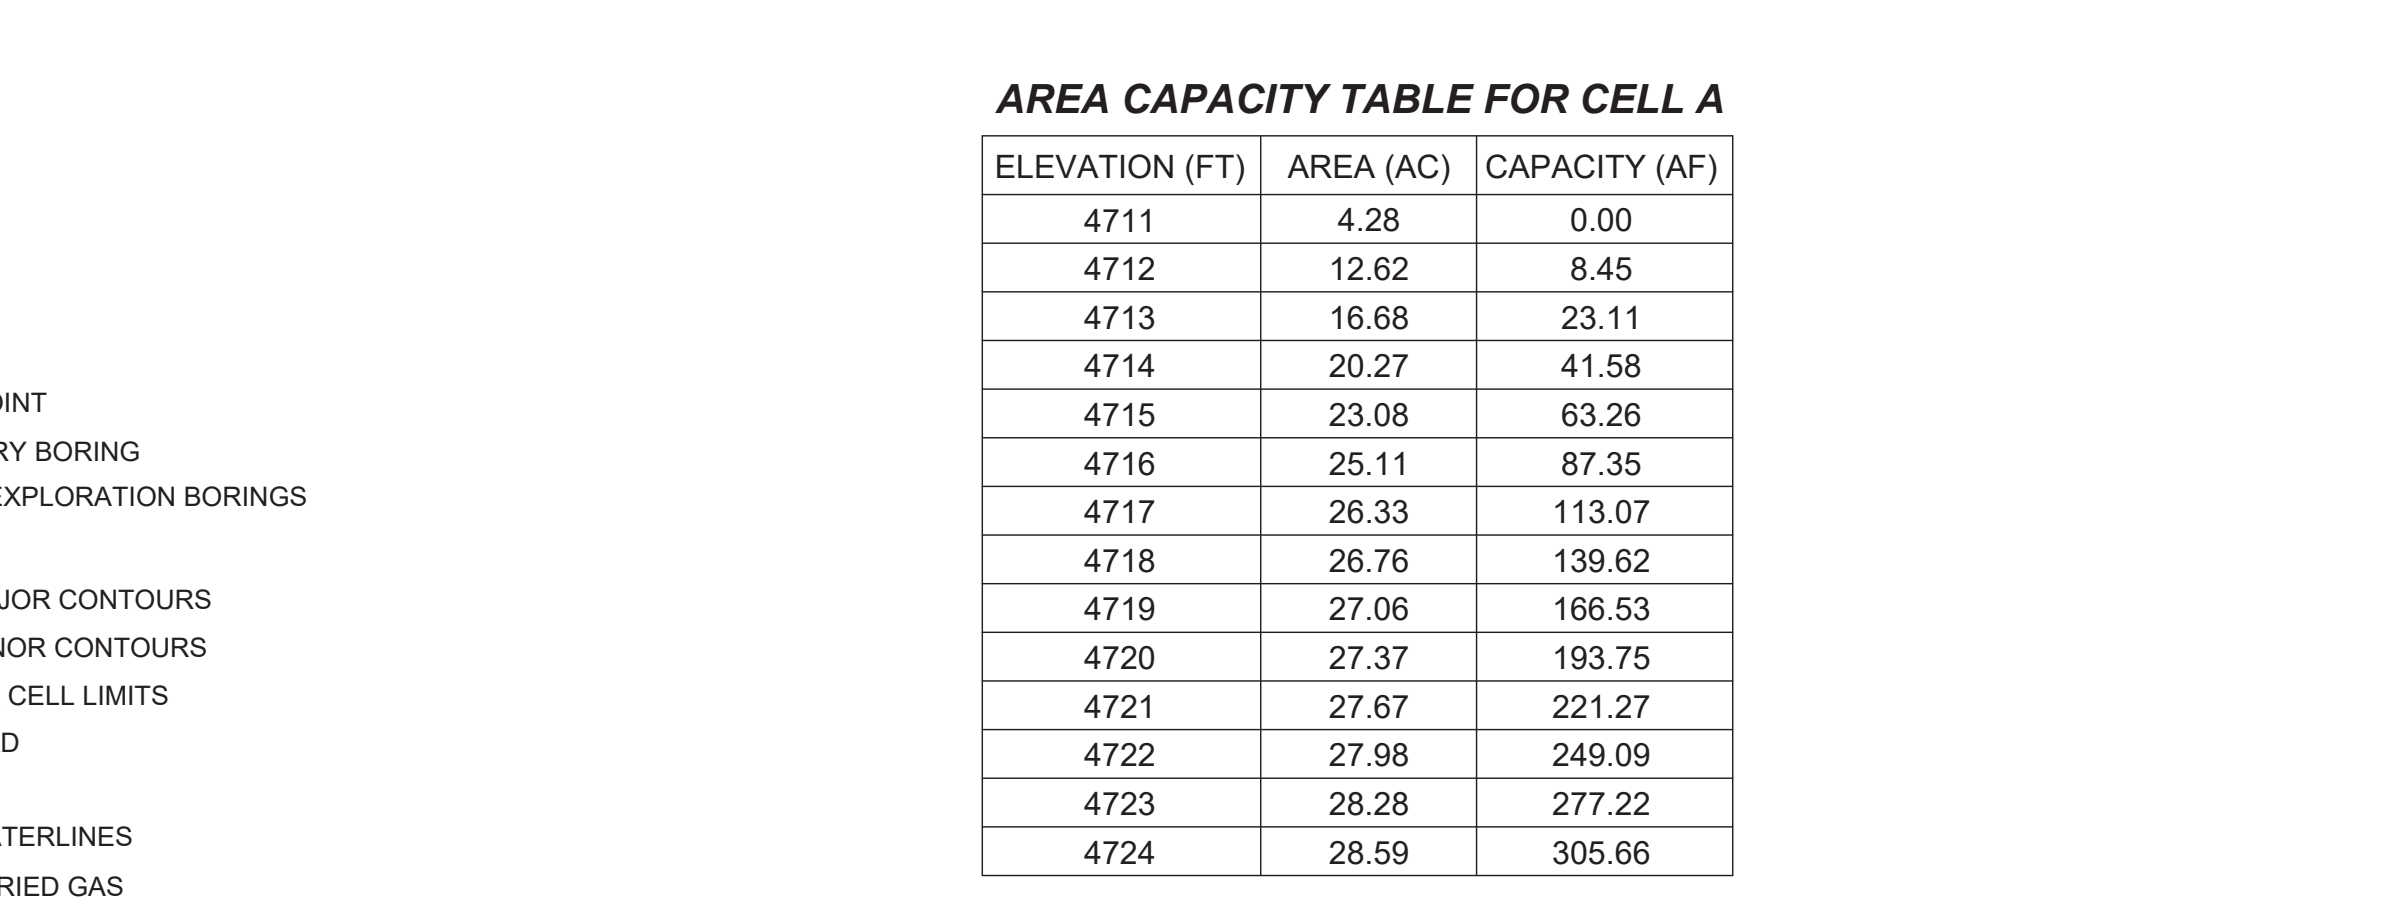

ELEVATION (FT)	AREA (AC)	CAPACITY (AF)
4711	4.28	0.00
4712	12.62	8.45
4713	16.68	23.11
4714	20.27	41.58
4715	23.08	63.26
4716	25.11	87.35
4717	26.33	113.07
4718	26.76	139.62
4719	27.06	166.53
4720	27.37	193.75
4721	27.67	221.27
4722	27.98	249.09
4723	28.28	277.22
4724	28.59	305.66

[illegible]