



COOK GRAVEL PIT M-2013-013

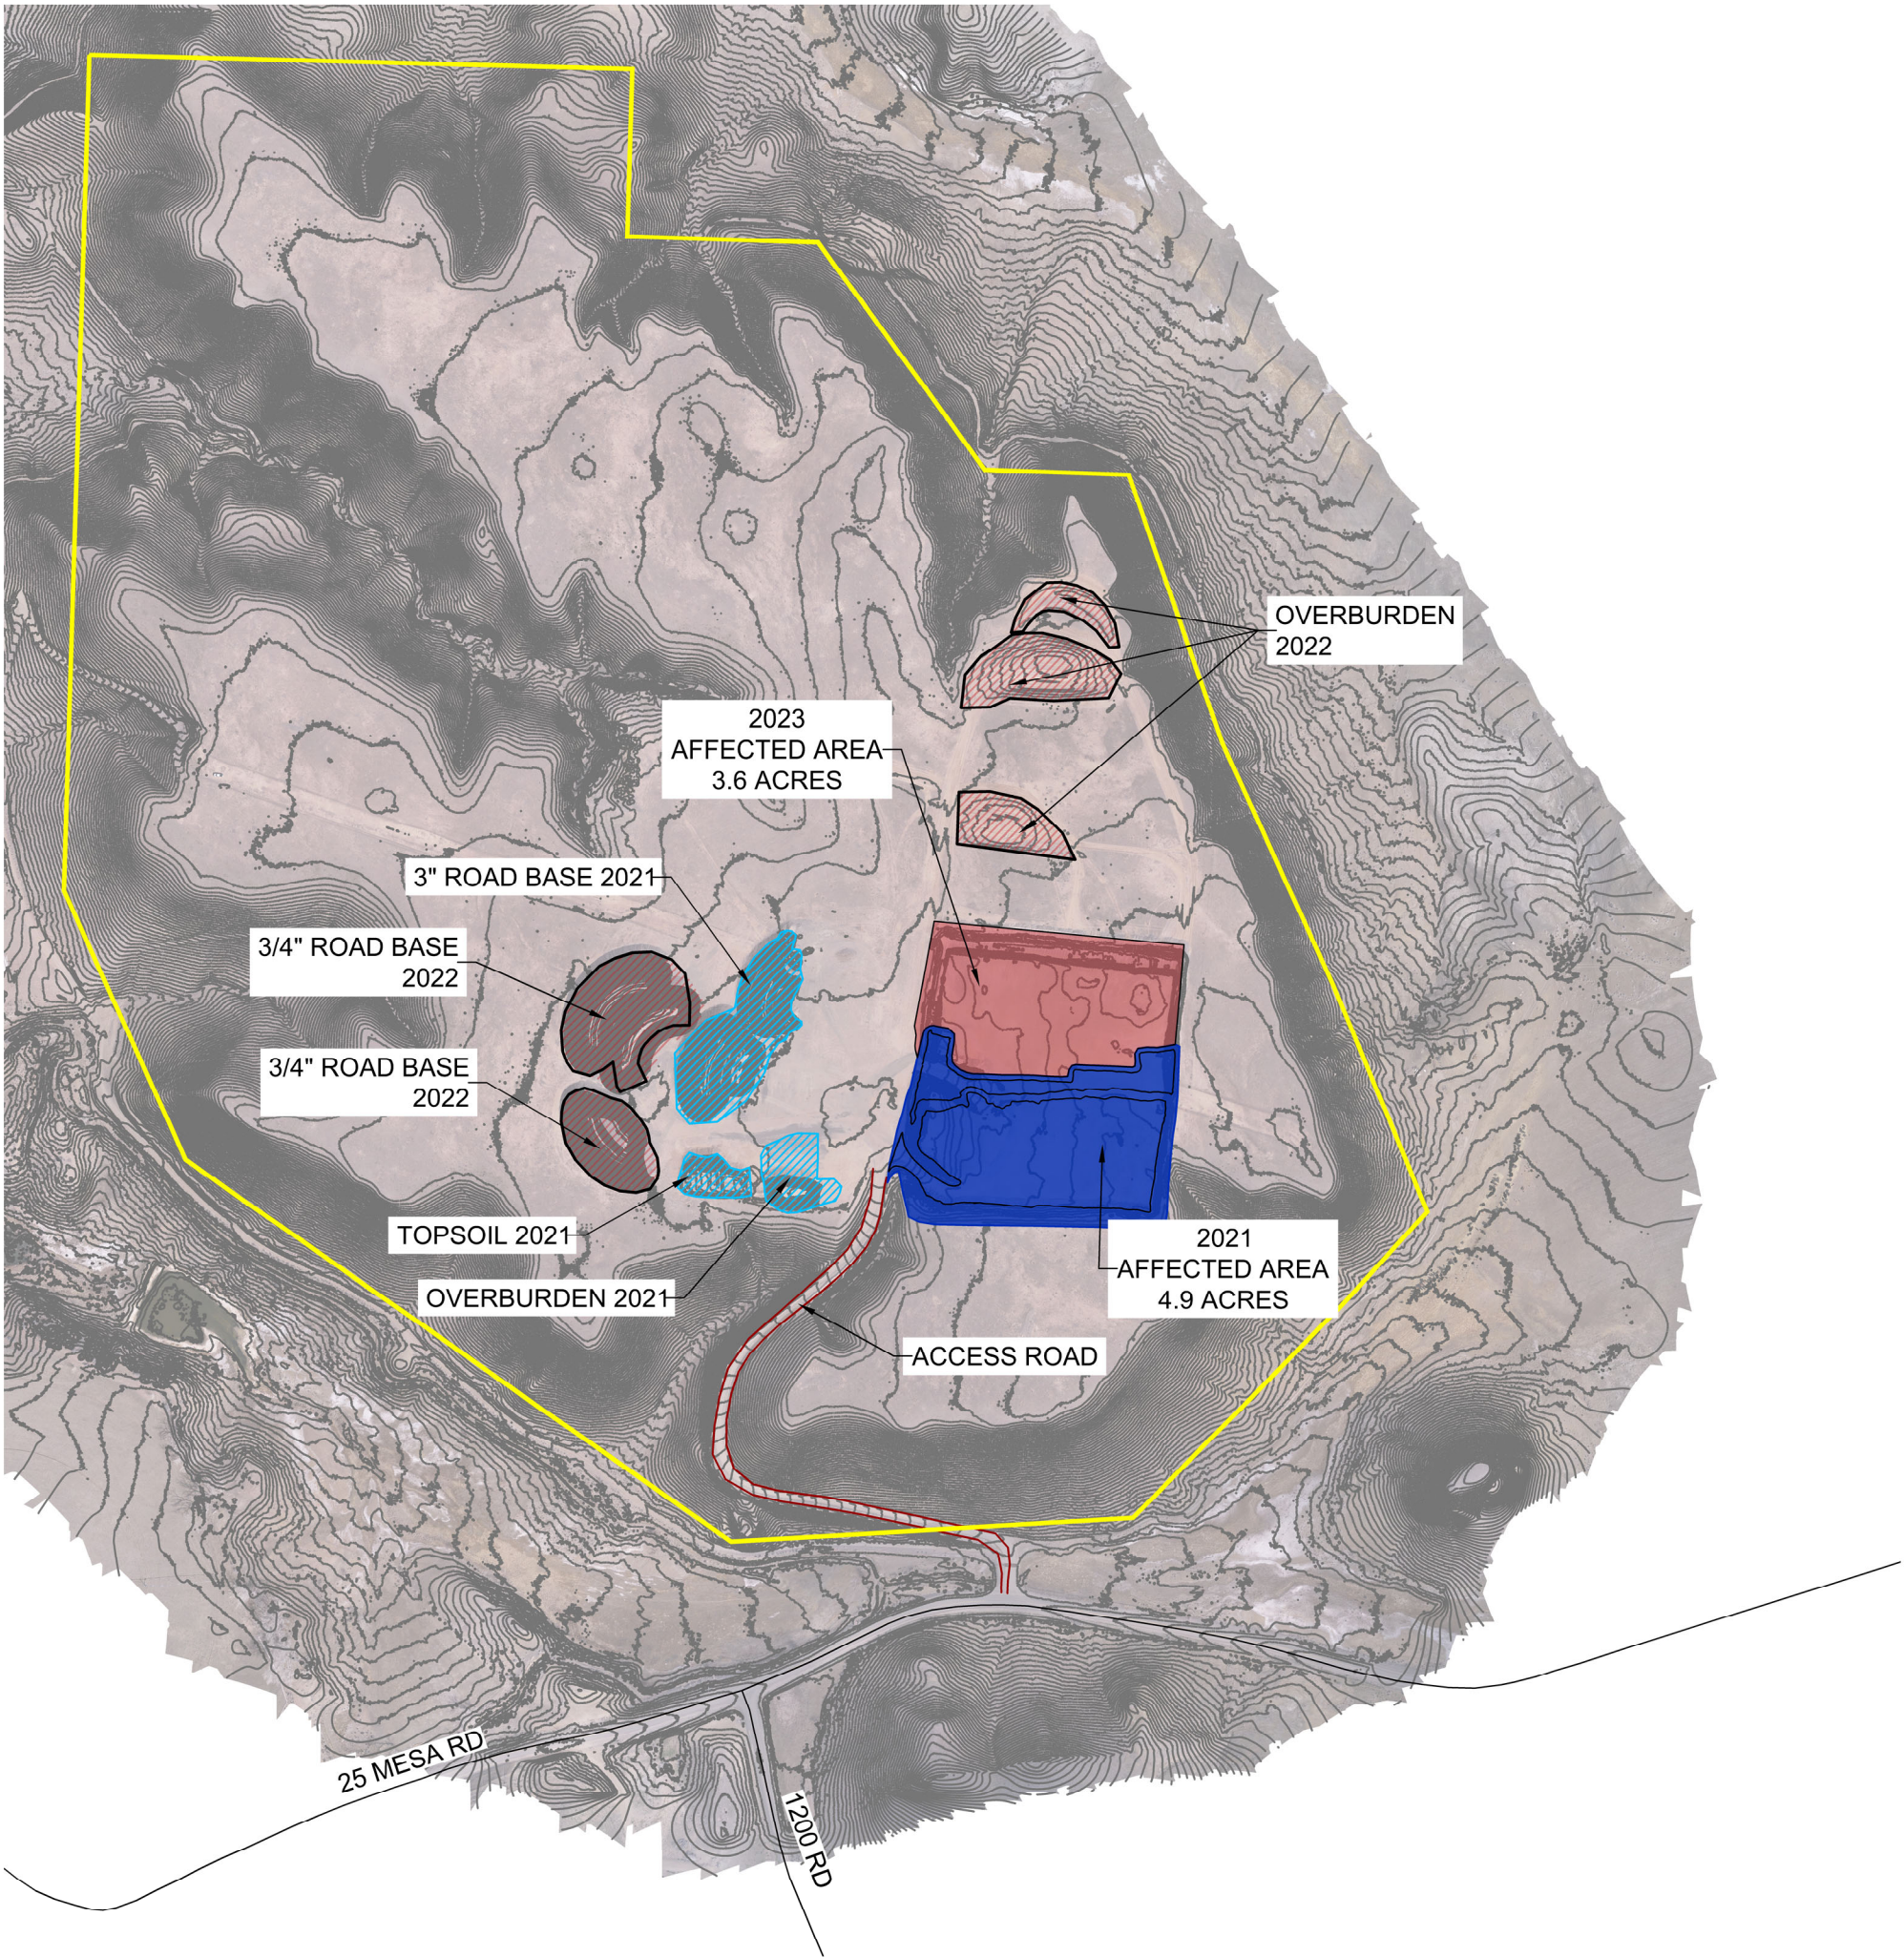

VICINITY MAP

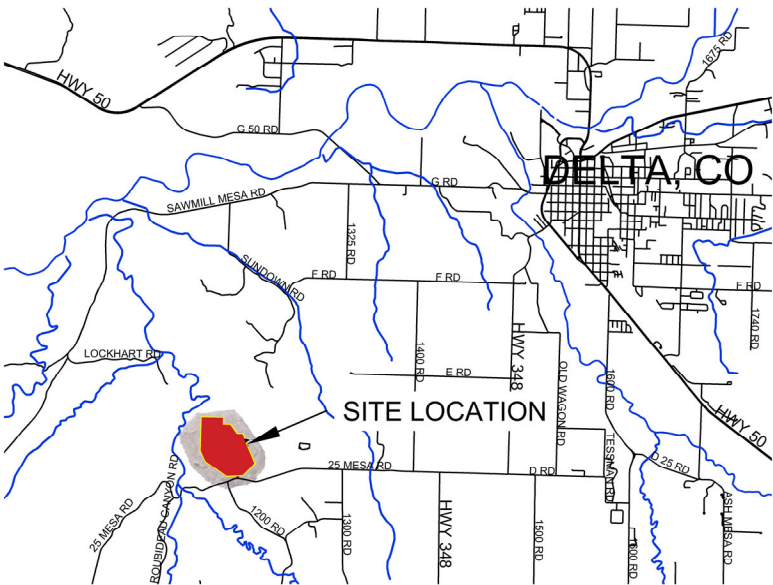

COOK GRAVEL PIT
M-2013-013
DELTA COUNTY
12101 25 MESA ROAD
DELTA, COLORADO 81416

DELTA COUNTY

OFFICE OF THE COUNTY ENGINEER
295 W. 6TH STREET DELTA, CO 81416
970.874.2035 OR 970.874.5914



DESIGNED BY: TH	DRAWN BY: TH	CHECKED BY: TM	SCALE: 1" = 400'	FILE NAME: Cook Mining Map 2025.DWG
DRAWN DATE: 6/17/2025	REVISED DATE:	REVISION DESCRIPTION:		1 of 1