


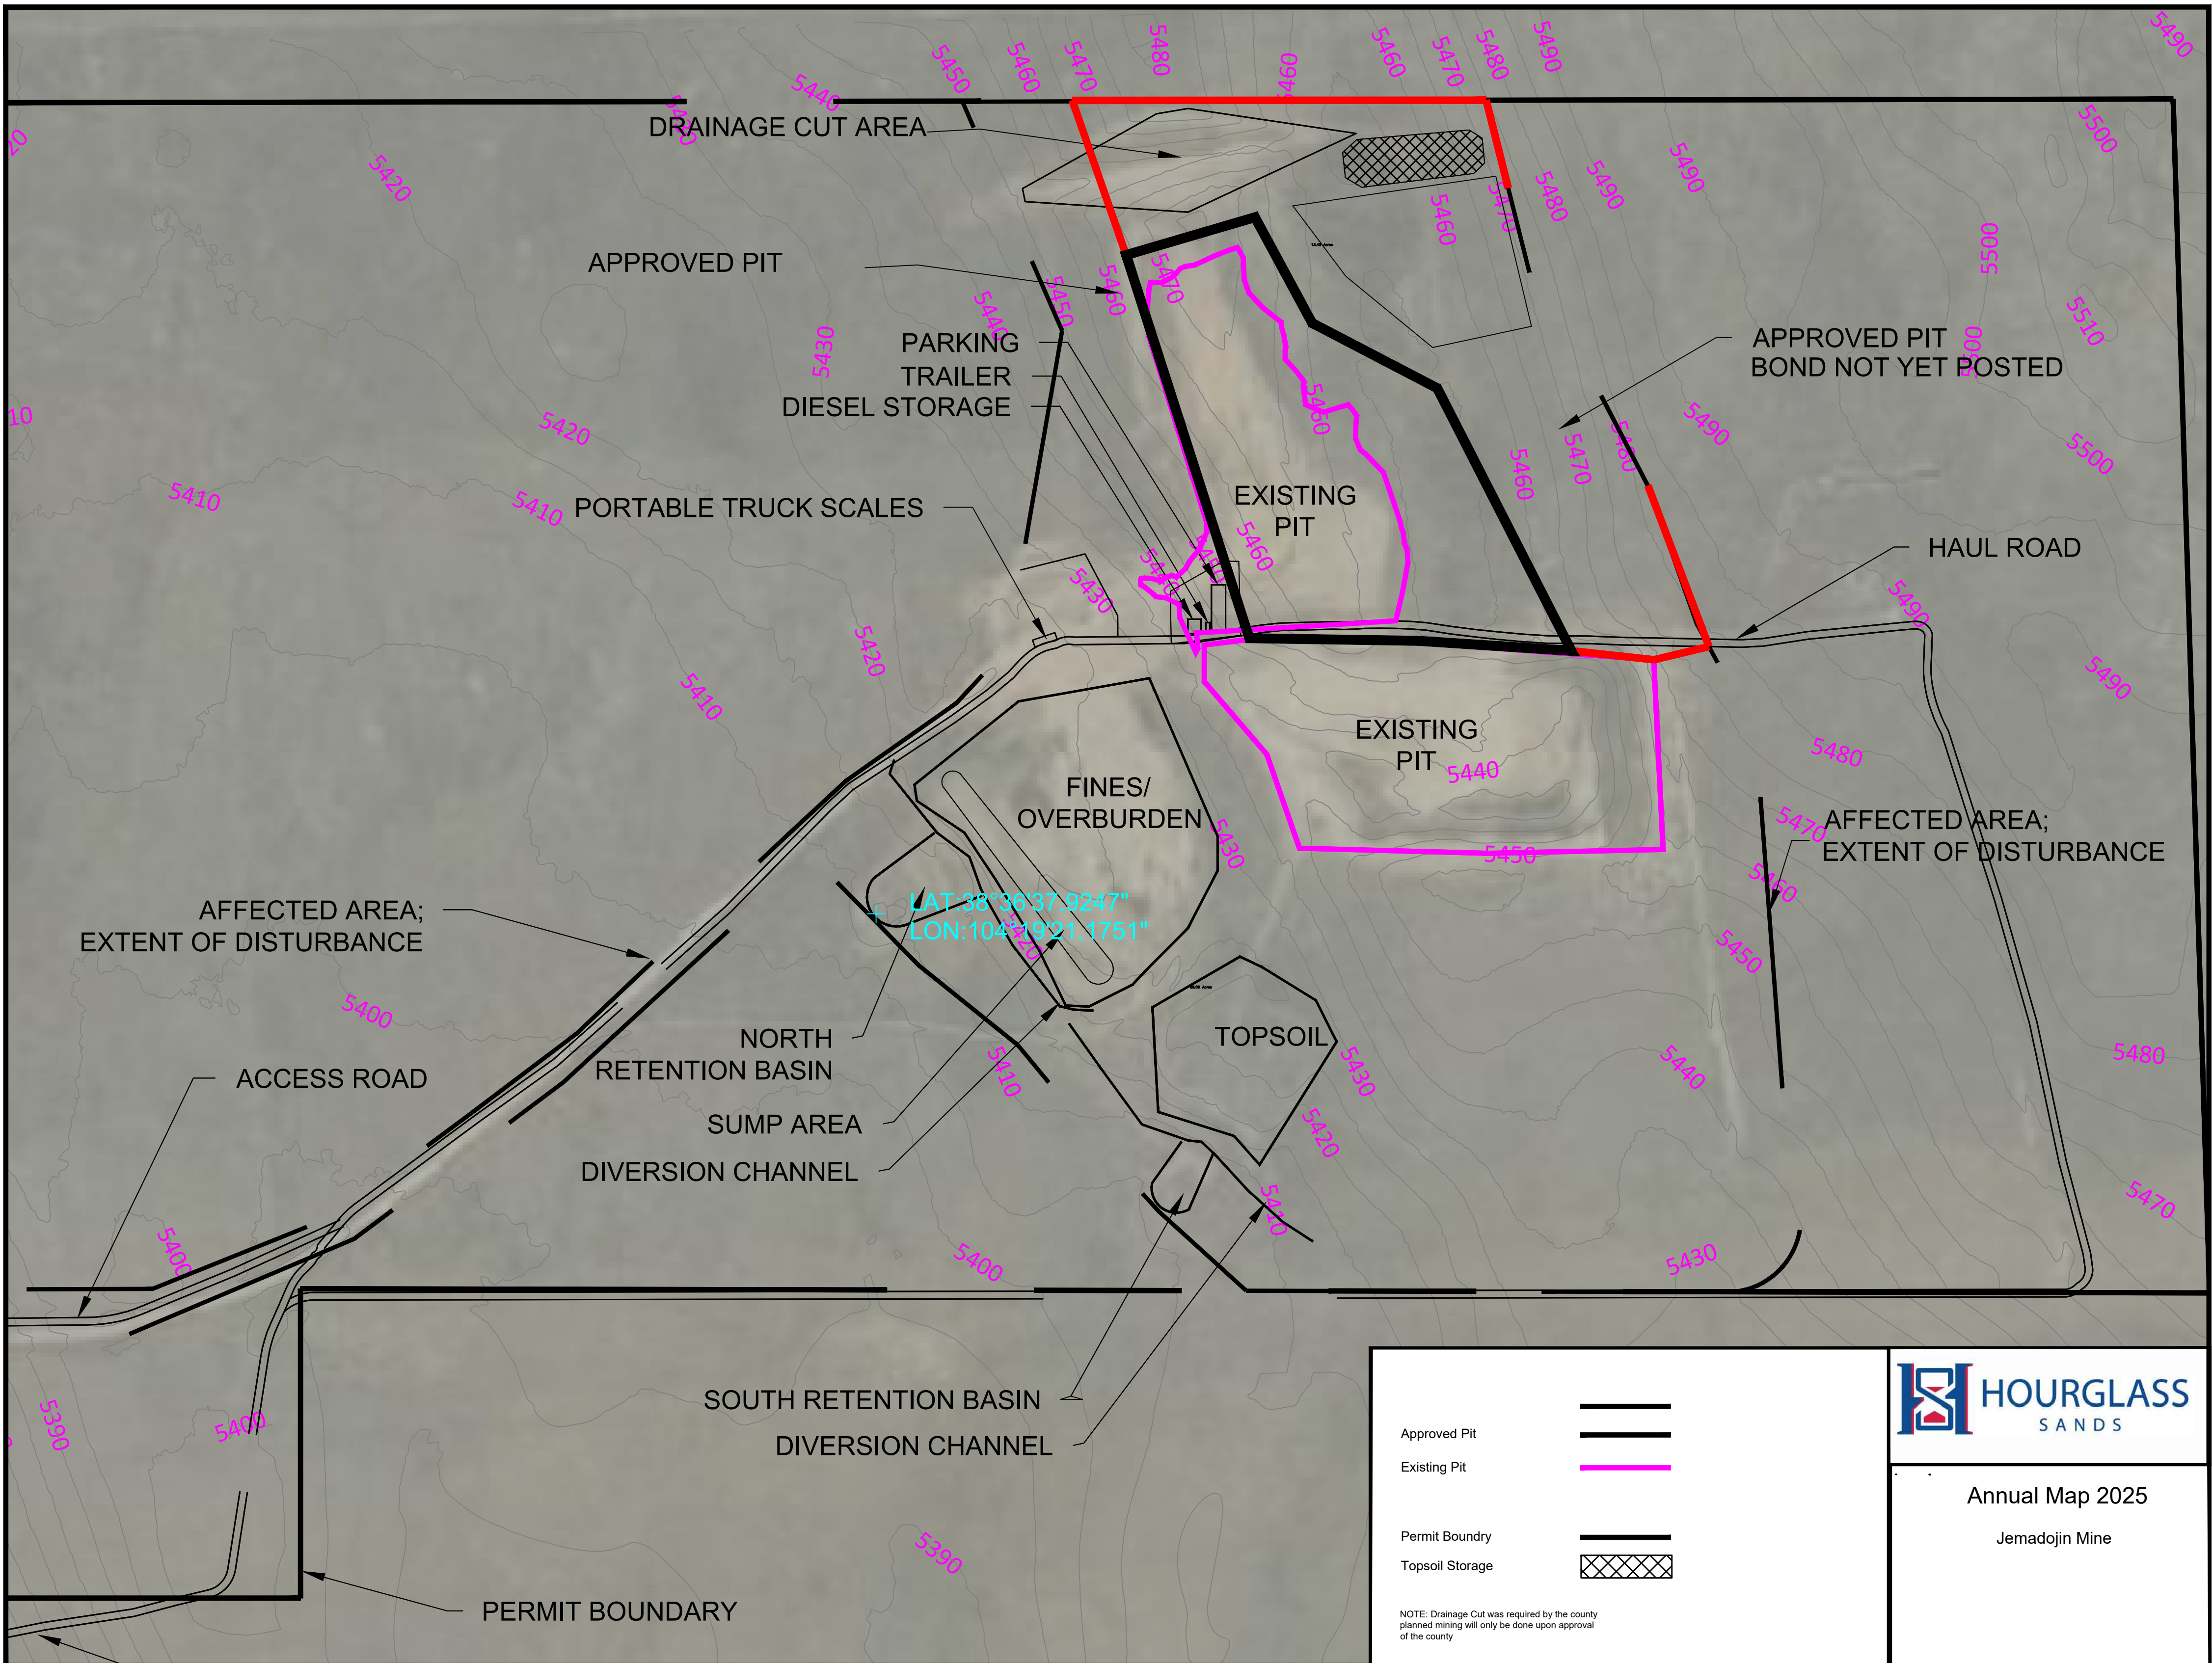

|                                                                                       |  |
|---------------------------------------------------------------------------------------|--|
|  |  |
| <p>Annual Map 2025</p> <p>Jemadojin Mine</p>                                          |  |

|                 |                                                                                       |
|-----------------|---------------------------------------------------------------------------------------|
| Approved Pit    |  |
| Existing Pit    |  |
| Permit Boundry  |  |
| Topsoil Storage |  |

NOTE: Drainage Cut was required by the county planned mining will only be done upon approval of the county