

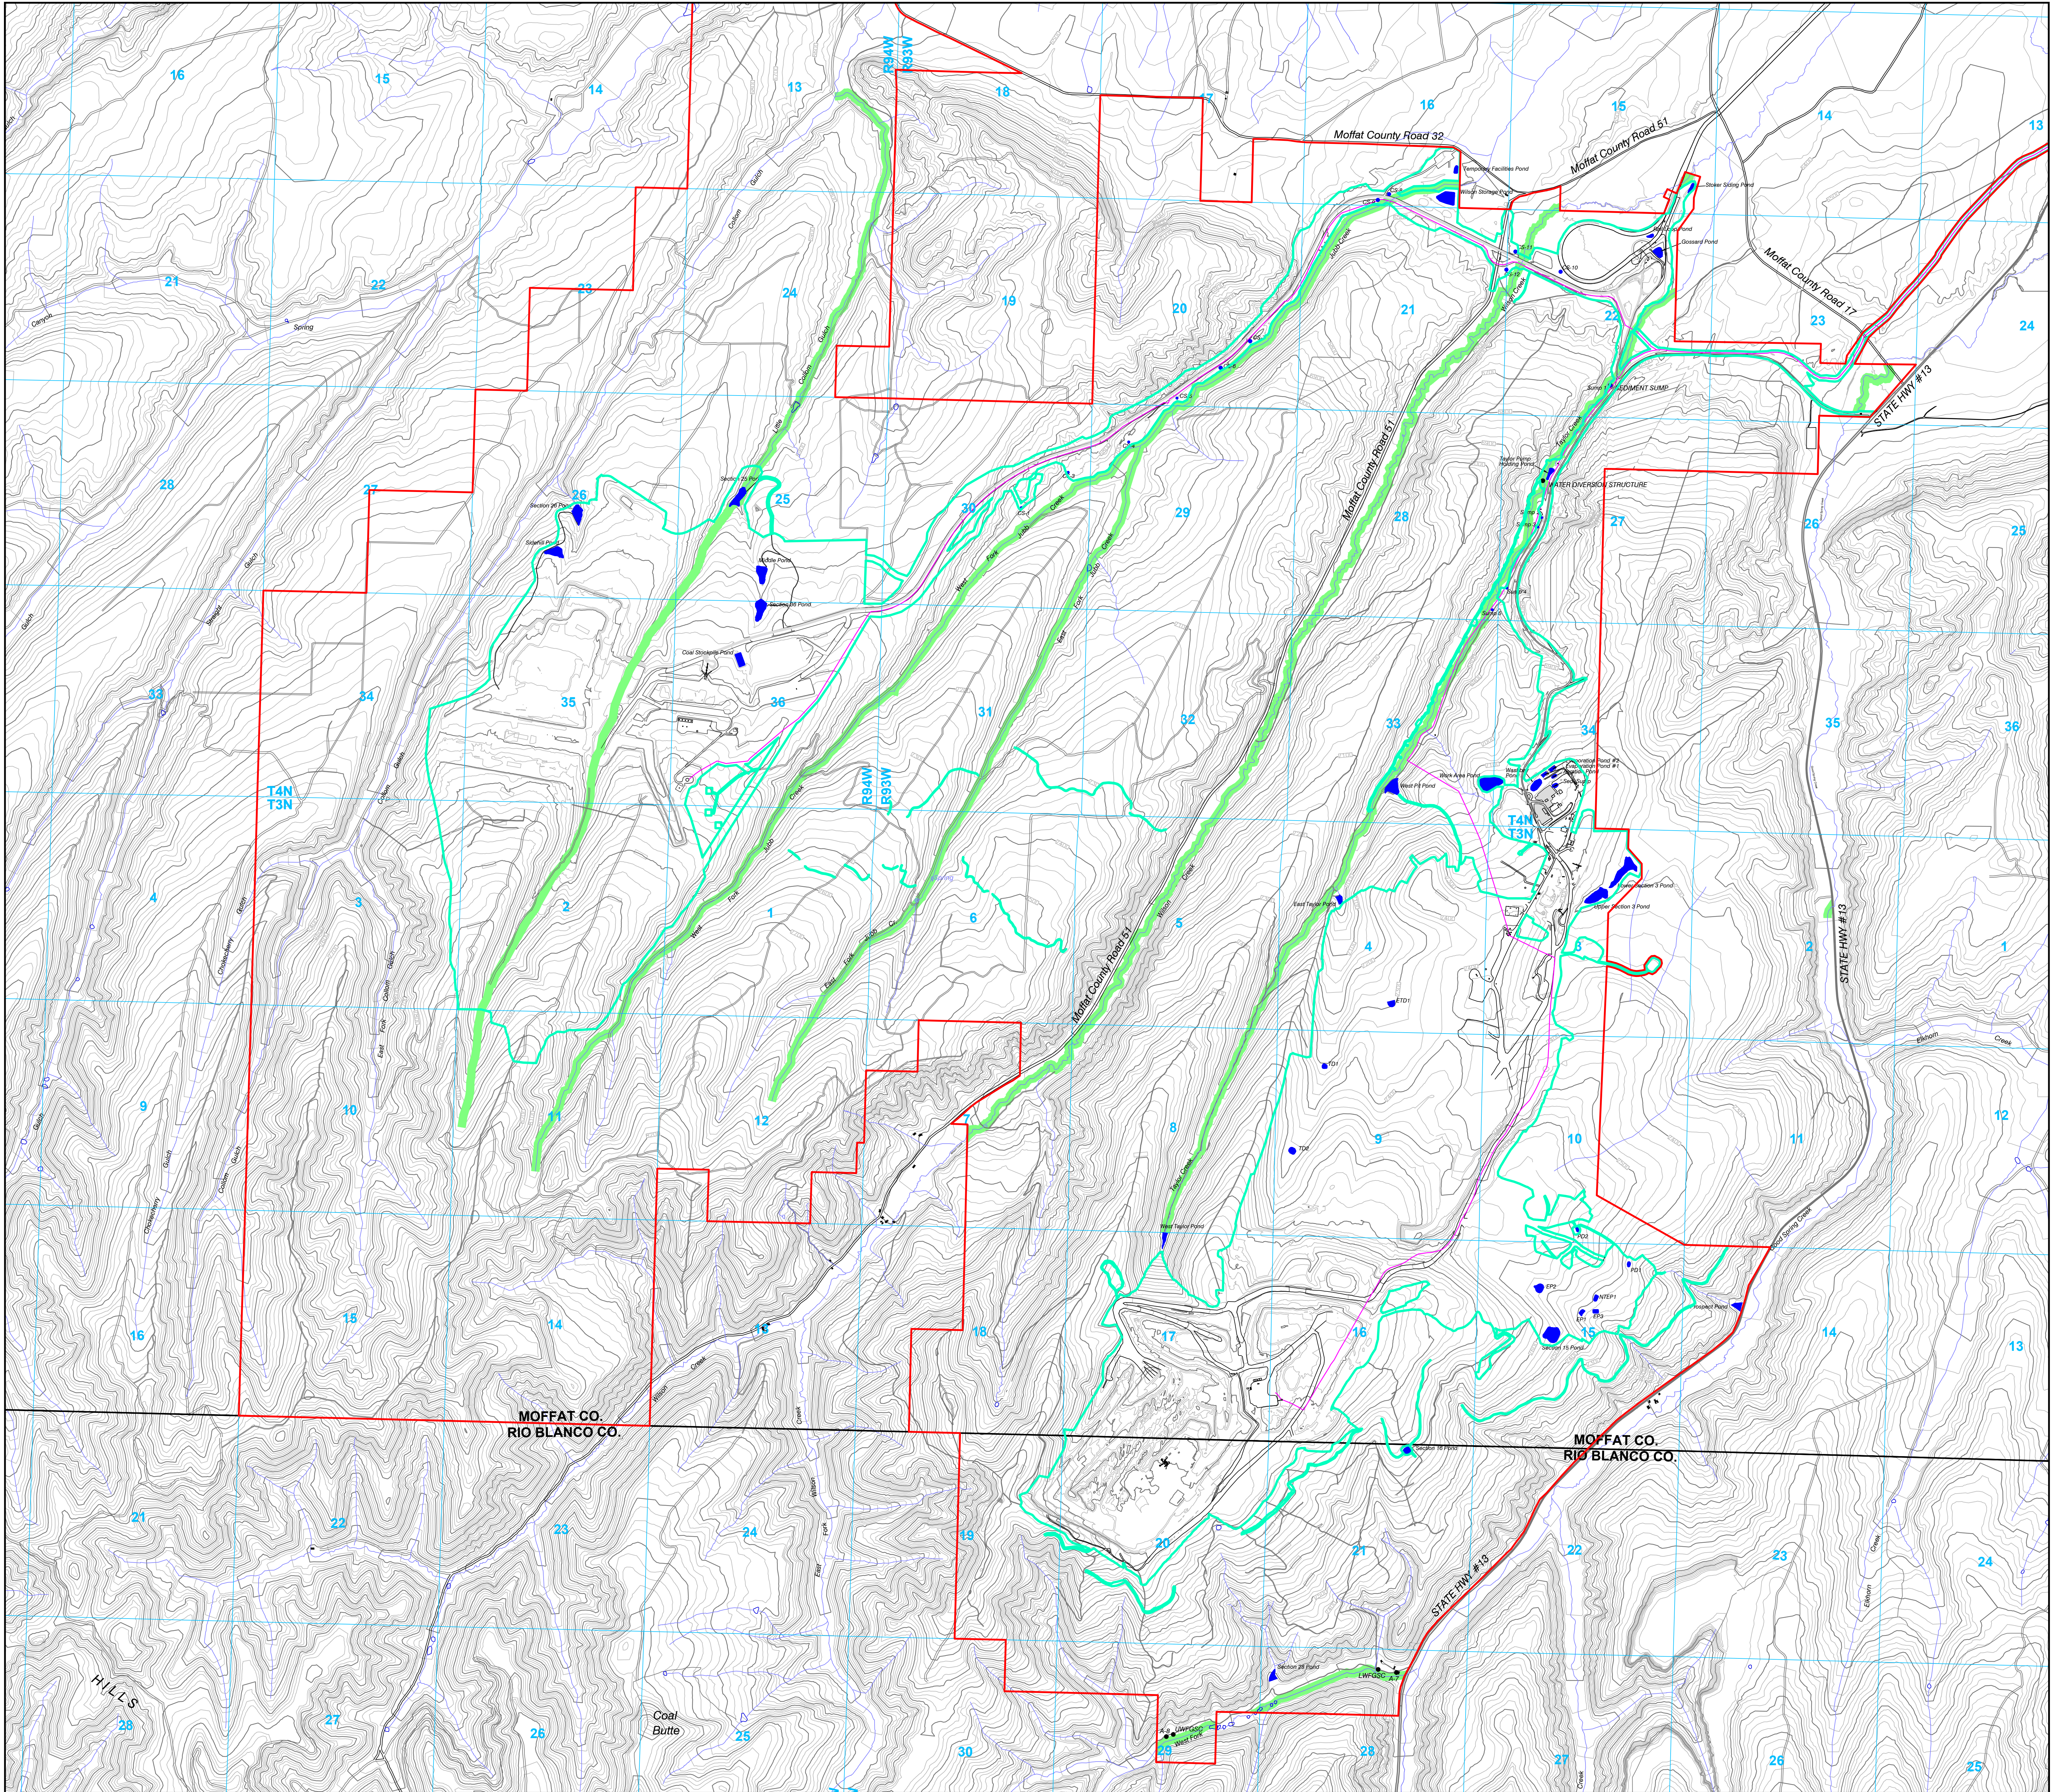


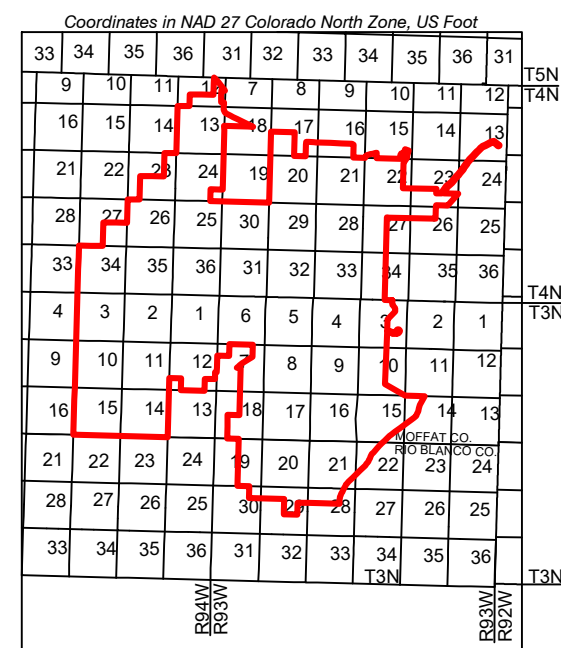

LEGEND

- PERMIT BOUNDARY
- SECTION LINE
- CREEKS
- ROADS
- ASPHALT/CONCRETE AREAS
- DISTURBANCE BOUNDARY
- WATER LINE
- STREAM BUFFER ZONES
- BUILDINGS
- WATER MONITORING LOCATION
- WATER DIVERSION & SEDIMENT SUMP
- PONDS

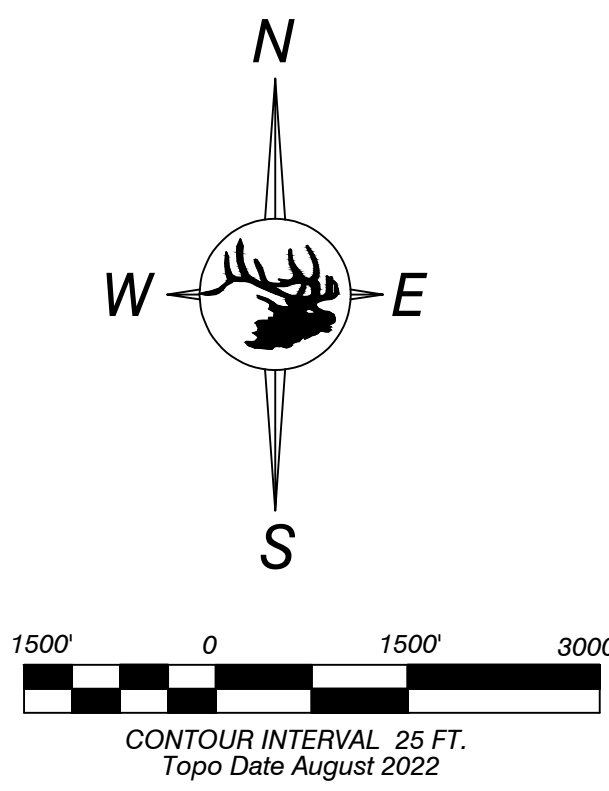

ENGINEERS CERTIFICATION
I, Trevor B. Ragsdale, hereby certify that this map has been reviewed by me and is true and correct to the best of my knowledge and information, relying on information supplied by experts employed by Colowyo Coal Company or qualified consultants working for Colowyo Coal Company, and that I am a Professional Engineer licensed in Colorado as required by the provisions of C.R.S. 12-25-101 through C.R.S. 12-25-119. IN WITNESS WHEREOF, I have hereunder set my hand and affixed my seal.



STREAM BUFFER ZONES



SCALE: 1" = 1500'
DATE: 8/25/25
DRAWN BY: TONY
APPROVED BY: JG

MAP 10C

No.	REVISION	DATE	BY	CHK
MR 255	Updated Disturbance Boundary	8/24/24	Tony	LES
MR 258	Updated Disturbance Boundary	8/15/24	Tony	LES
TR 165	Updated Permit & Disturbance Boundary	12/3/24	Tony	TR
TR 167	Updated Permit Boundary & Mini Map	5/9/25	Tony	TR