

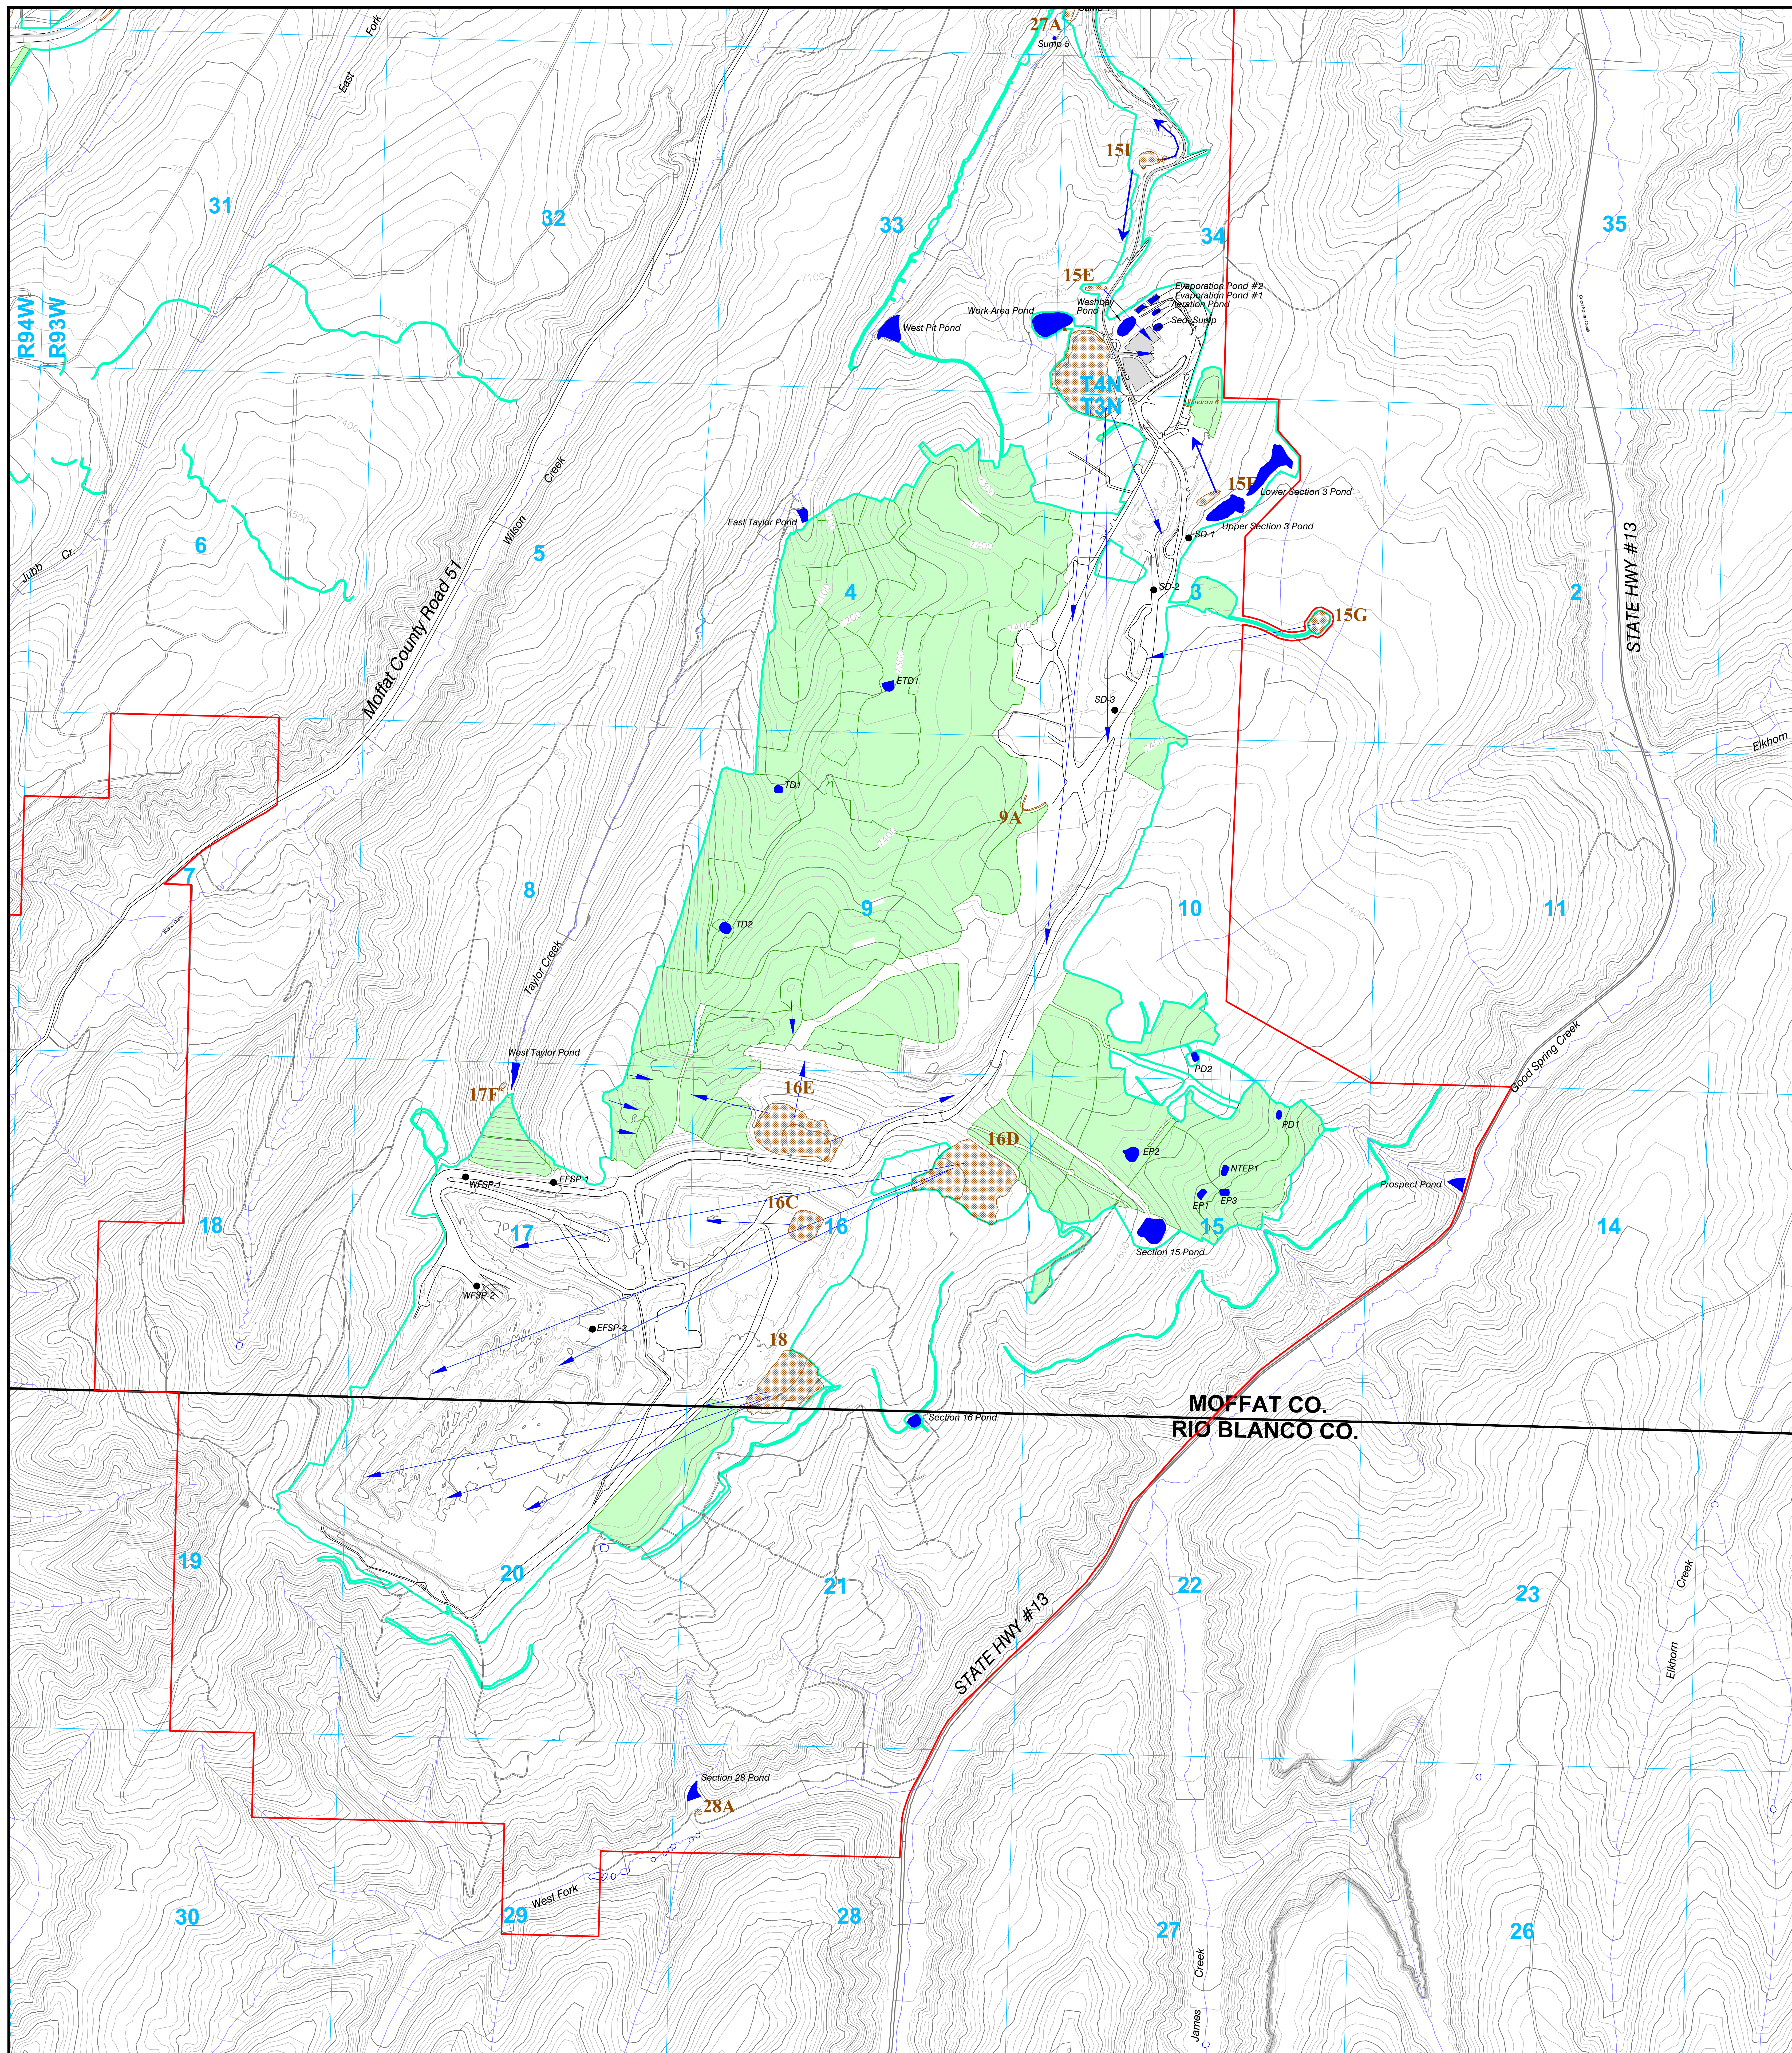
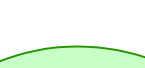
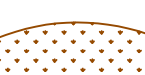


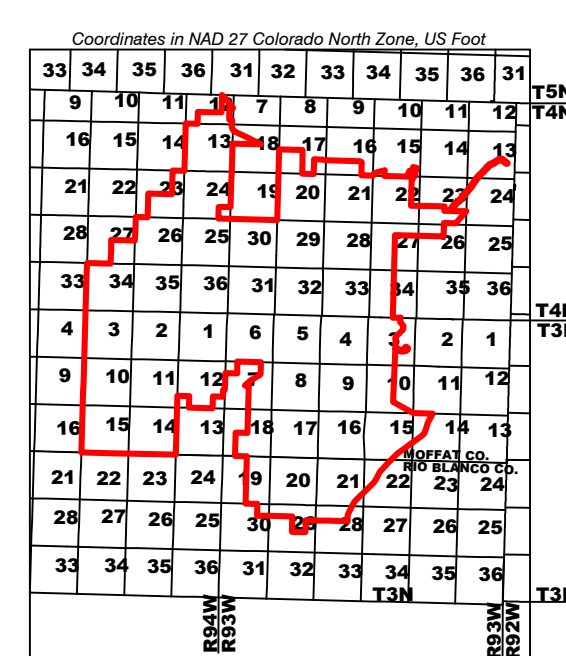

LEGEND

-
-  Permit Boundary
 Disturbance Boundary
 Reclamation Areas
 Topsoil Stockpile
 Topsoil Windrow
 Sediment or Stock Pond
 Topsoil Replacement From Stockpile

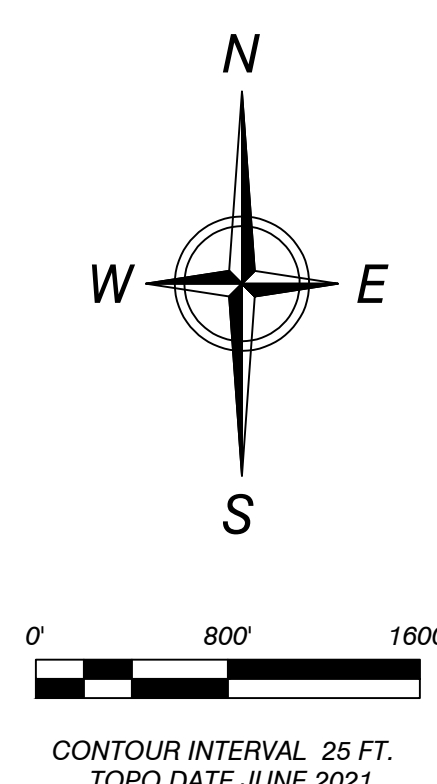

ENGINEERS CERTIFICATION
I, Trevor B. Ragdsdale, hereby certify that this map has been reviewed by me and is true and correct to the best of my knowledge and information, relying on information supplied by experts employed by Colowyo Coal Company or qualified consultants working for Colowyo Coal Company, and that I am a Professional Engineer licensed in Colorado as required by the provisions of C.R.S. 12-25-101 through C.R.S. 12-25-119. IN WITNESS WHEREOF, I have hereunder set my hand and affixed my seal.



TOPSOIL HANDLING
West & South Taylor Pits



SCALE: 1" = 800'
DATE: 11/13/96
DRWG. BY: RWF
APPROVED BY: C.C.S.

DRWG NO.

MAP 28

Mesa, Colorado 81641				
No.	REVISION	DATE	BY	CHK
MR-241	Updated Topsoil Movement, Topography, and Reclamation Areas	5/23/22	TONY	TONY
TR-156	Updated Permit Boundary	8/15/22	TONY	LES
TR-166	Updated Permit and Disturbance Boundary, Mini Map	12/3/24	TONY	TR
TR-167	Updated Permit and Disturbance Boundary, Mini Map	5/8/25	TONY	TR