


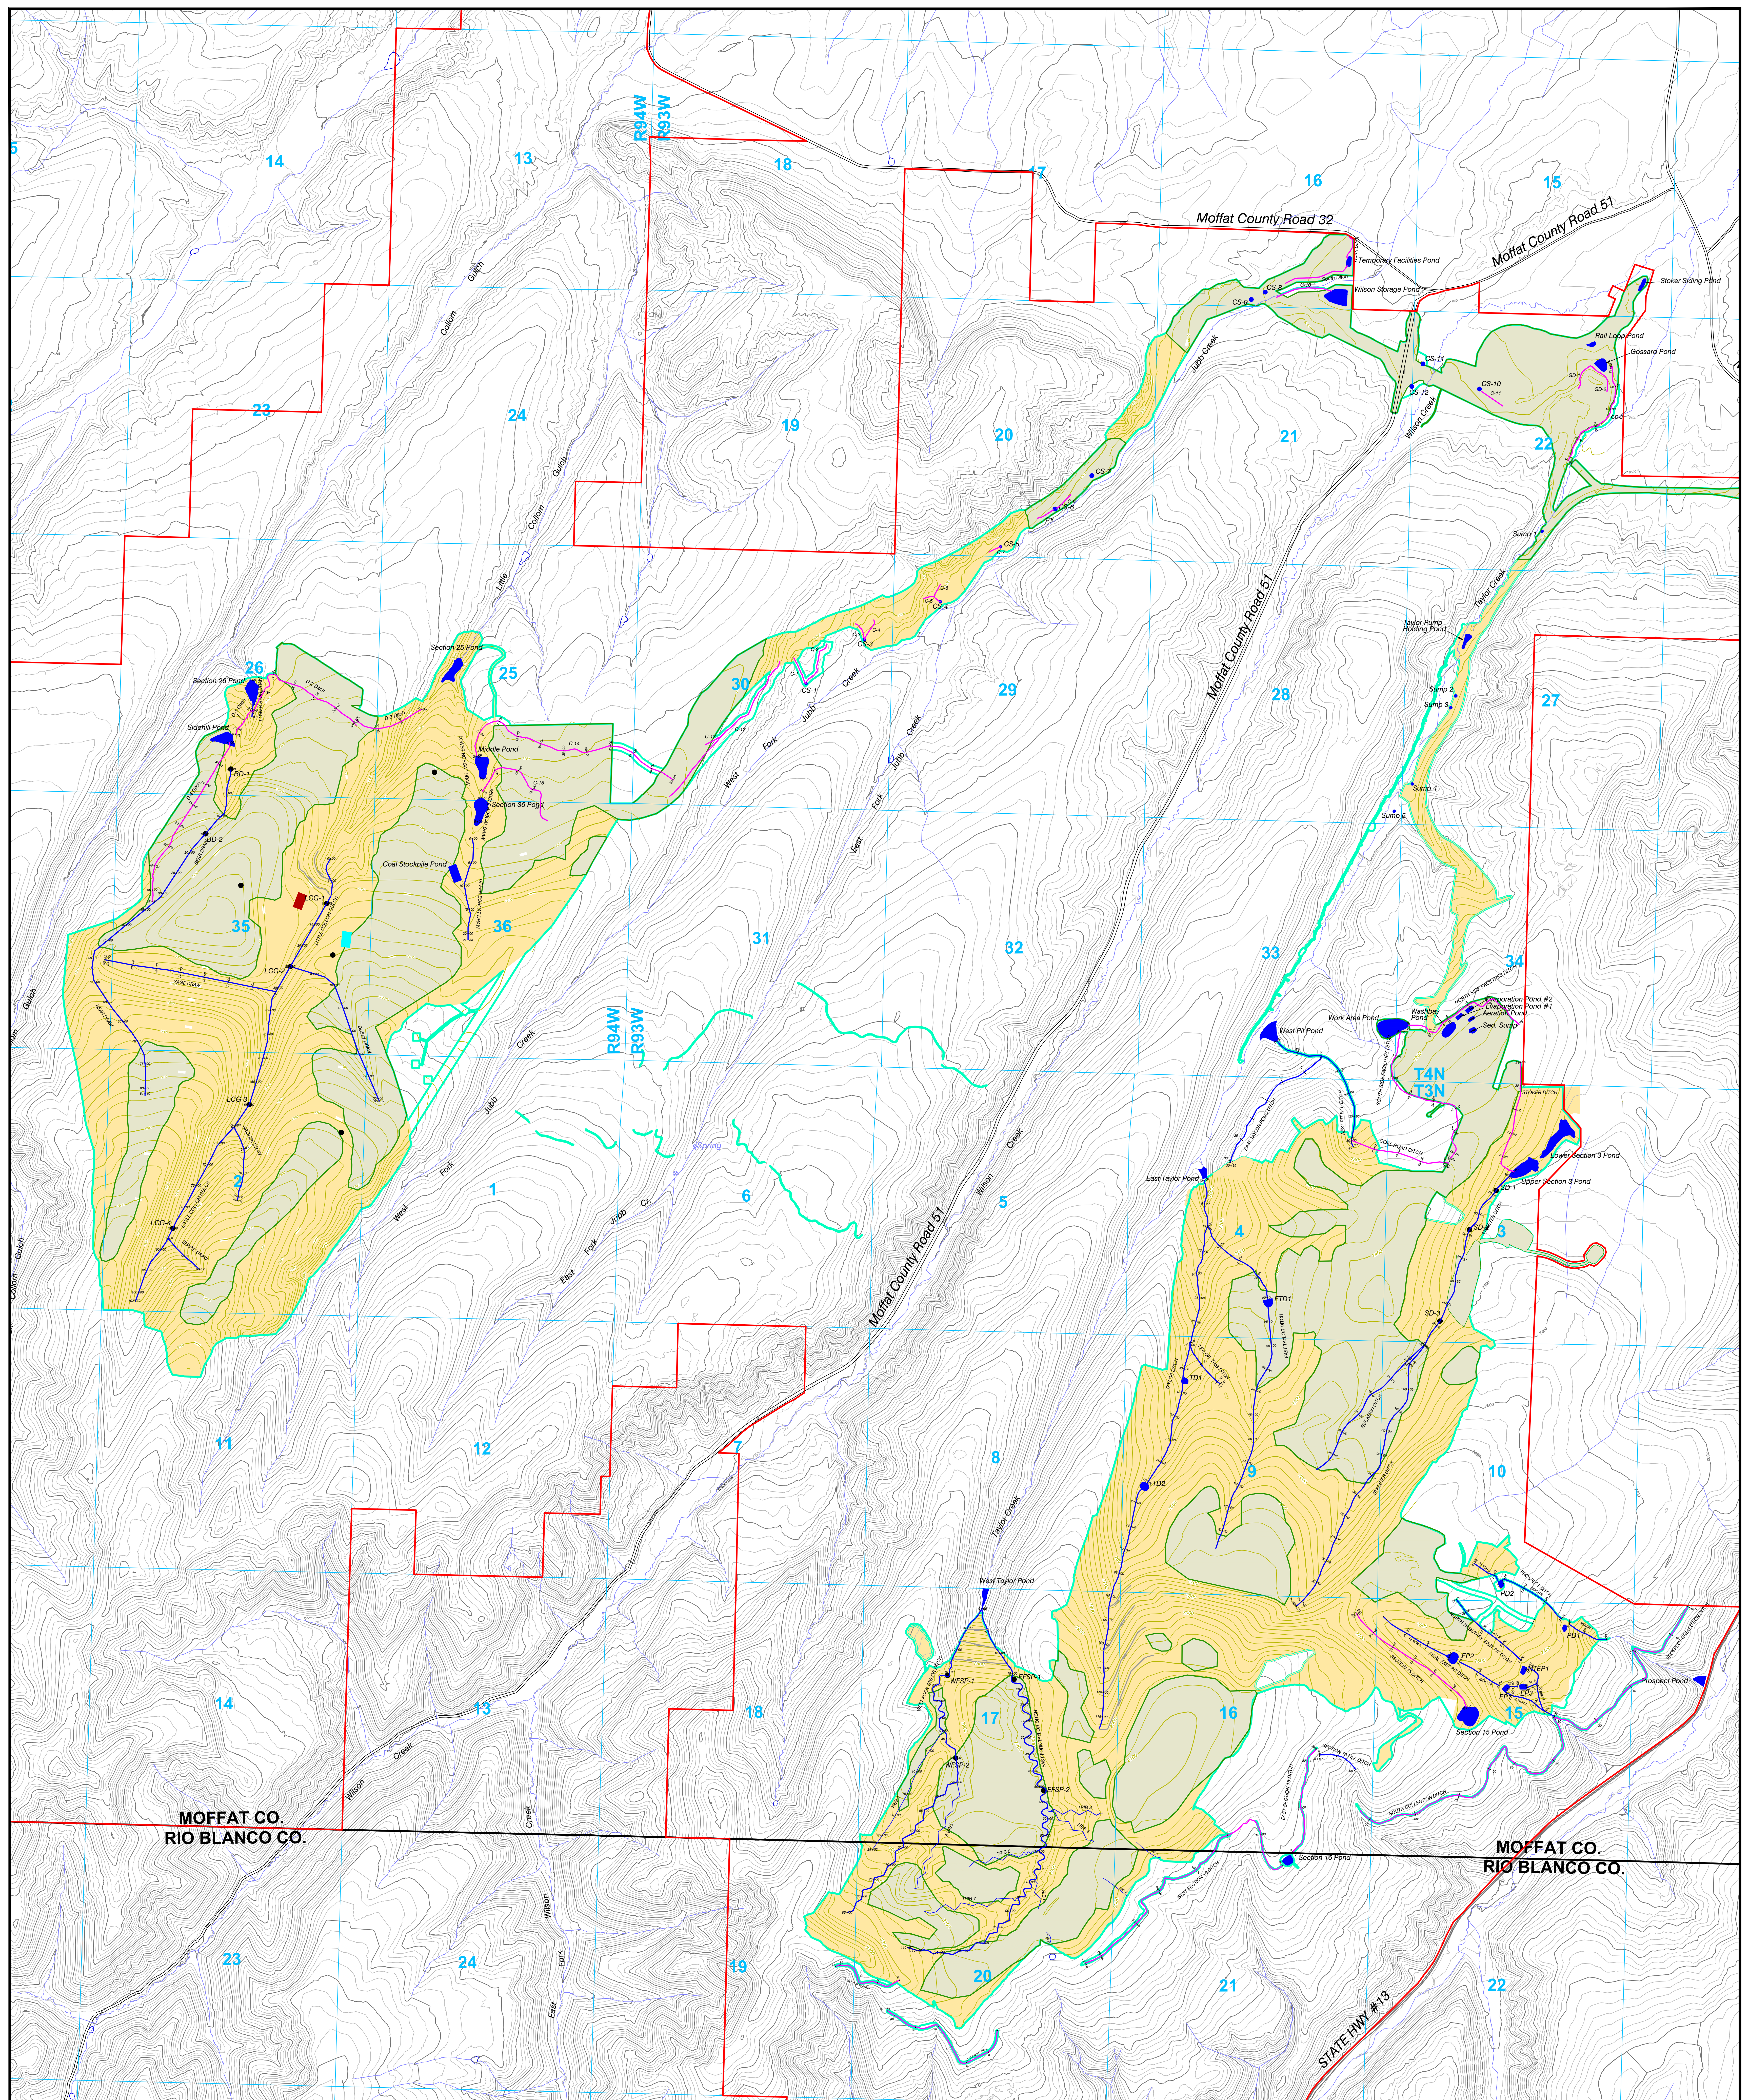

Permit Boundary

Section Line

Roads

Postmining Contour

Disturbance Boundary

Approx. Limit of Postmining Lands Less Than 10% Slope (Targeted for Wildlife Establishment)

Approx. Limit of Postmining Lands Steeper Than 10% Slope (Targeted for Grassland Establishment)

Sediment Pond or Postmining Stockpile - Constructed

Postmining Stockpile - Not Constructed

Tall Shrub with Thin Topsoil - Field Trial

Tall Shrub with Thick Topsoil - Field Trial

Permanent Post Mine Channel

Temporary Conveyance Ditch

Note: Wildlife and Grassland Areas shown indicate potential areas and estimated acreage's for each specific ecosystem type. Actual localized on the ground implementation will vary with each reclamation parcel. Please see Annual Reclamation Reports as it pertains to specifics for each reclamation parcel and Section 4.15.8. in Volume 1 for revegetation success criteria.

LEGEND

MOFFAT CO.
RIO BLANCO CO.

MOFFAT CO.
RIO BLANCO CO.

STATE HWY #13

ENGINEERS CERTIFICATION

56735

5/9/25

RECLAMATION PLAN

COLOVYO COAL COMPANY

MAP 44

REVISION

DATE

BY

CHK

TR-155

Updated Ponds, Ditches, Disturbance Boundary

12/13/22

TONY

TR

TR-165

Updated Permit and Disturbance Boundary, Mini Map

12/3/24

TONY

TR

TR-167

Updated Permit Boundary, Mini Map

5/9/25

TONY

TR

ENGINEERS CERTIFICATION

56735

5/9/25

RECLAMATION PLAN

COLOVYO COAL COMPANY

MAP 44

REVISION

DATE

BY

CHK

TR-155

Updated Ponds, Ditches, Disturbance Boundary

12/13/22

TONY

TR

TR-165

Updated Permit and Disturbance Boundary, Mini Map

12/3/24

TONY

TR

TR-167

Updated Permit Boundary, Mini Map

5/9/25

TONY

TR