



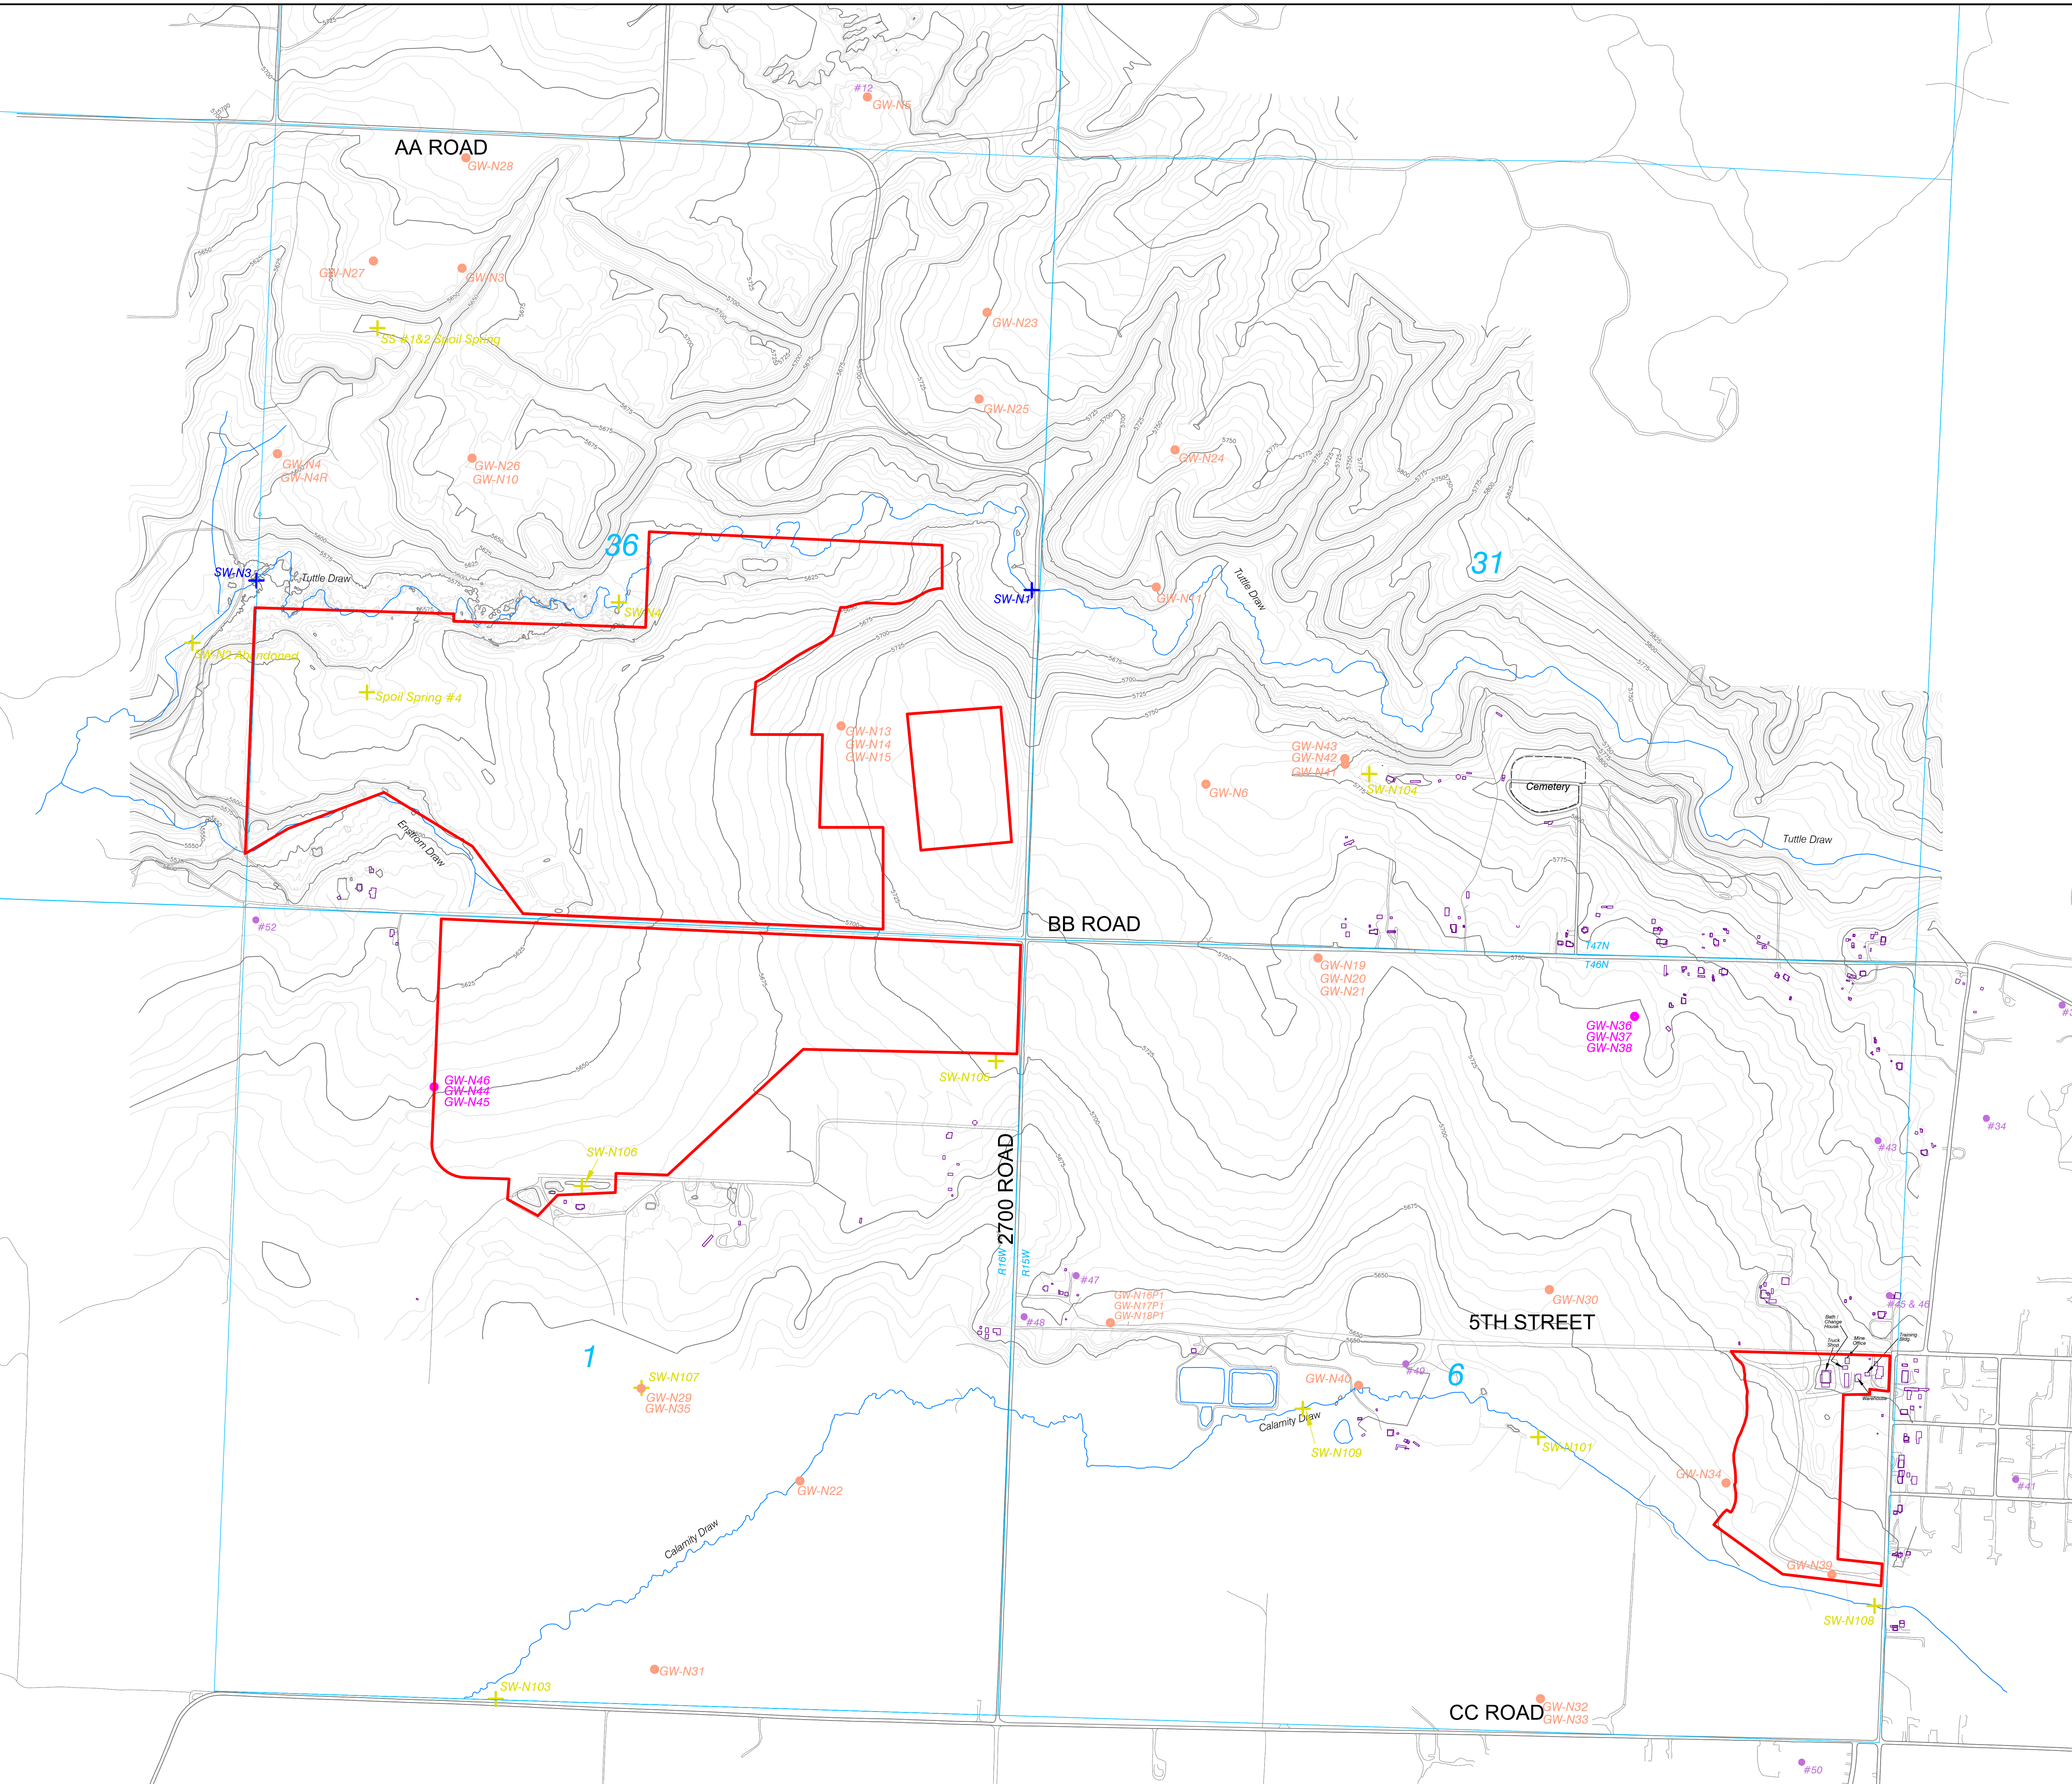

Legend

- Permit Boundary
- Streams
- Township & Range
- Roads
- Surface Water Monitoring Location (Currently Monitored)
- Surface Water Monitoring Location (Not Monitored)
- Groundwater Monitoring Well (Currently Monitored)
- Groundwater Monitoring Well (Not Monitored)
- Building
- Domestic Water Wells Registered w/State of Colorado (See attachment 2.04.7.4 for State Engineers Office information)

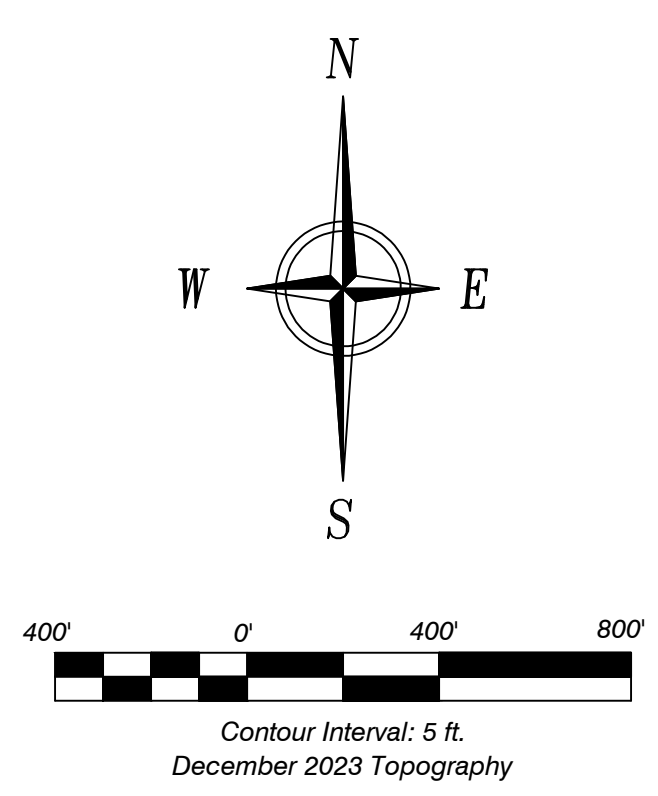

ENGINEERS CERTIFICATION
I, Trevor B. Ragsdale, hereby certify that this map has been reviewed by me and is true and correct to the best of my knowledge and information, relying on information supplied by experts employed by Elk Ridge Mining and Reclamation, LLC or qualified consultants working for Elk Ridge Mining and Reclamation, LLC, and that I am a Professional Engineer licensed in Colorado as required by the provisions of C.R.S. 12-25-101 through C.R.S. 12-25-119. IN WITNESS WHEREOF, I have hereunder set my hand and affixed my seal.



Hydrologic Monitoring Site Location Map With Domestic Wells



New Horizon Mine
Permit No. C-1581-008
P.O. Box 628, Nuclea, CO. 81424

SCALE: 1" = 400'
ORIGINAL DATE: 5/15/2015
DWG. BY: ESI/TCP
APPROVED BY: FKF

DWG NO.
Map 2.04.7-1A

No.	REVISION	DATE	BY	CHK
TR-106	Revised Permit Boundary	2/22/23	Tony	TR
MR-127	Moved SW-N1	12/11/23	Tony	TR
TR-108	Revised Permit Boundary and Topography	1/24/24	Tony	TR
TR-109	Revised Permit Boundary	7/9/25	Tony	TR