

Surface Water Hydrology
(Surface Water Features and Controls)



New Horizon Mine
Permit No. C-1981-008
P.O. Box 628, Nuclea, CO. 81424

SCALE: 1" = 400'
ORIGINAL DATE: 5/15/2015
DWG. BY: ESJ/TCP
APPROVED BY: FKF

DWG NO.
Map 2.05.3(3)-1

NO.	REVISION	DATE	BY	CHK
TR-106	Revised Permit Boundary	2/22/23	Tony	TR
TR-107	Added Culverts C181 & C182, Updated Legend	6/21/23	Tony	TR
TR-108	Revised Permit Boundary, Disturbance Boundary Removed Culvert C-138	7/9/25	Tony	TR
TR-109	Revised Permit Boundary	7/9/25	Tony	TR


ENGINEERS CERTIFICATION

I, Trevor B. Ragsdale, hereby certify that this map has been reviewed by me and is true and correct to the best of my knowledge and information, relying on information supplied by experts employed by Elk Ridge Mining and Reclamation, LLC or qualified consultants working for Elk Ridge Mining and Reclamation, LLC, and that I am a Professional Engineer licensed in Colorado as required by the provisions of C.R.S. 12-25-101 through C.R.S. 12-25-119. IN WITNESS WHEREOF, I have hereunder set my hand and affixed my seal.



List Of Culverts

Item	Dia. X Length	Type	Designation
C175	24" X 60'	CMP	Temporary
C176	18" X 90'	CMP	Temporary
C177	18" X 20'	HDPE	Temporary
C179	18" X 140'	CMP	Temporary
C180	18" X 40'	CMP	Temporary
C181	18" X 40'	CMP	Permanent
C182	18" X 30'	CMP	Permanent

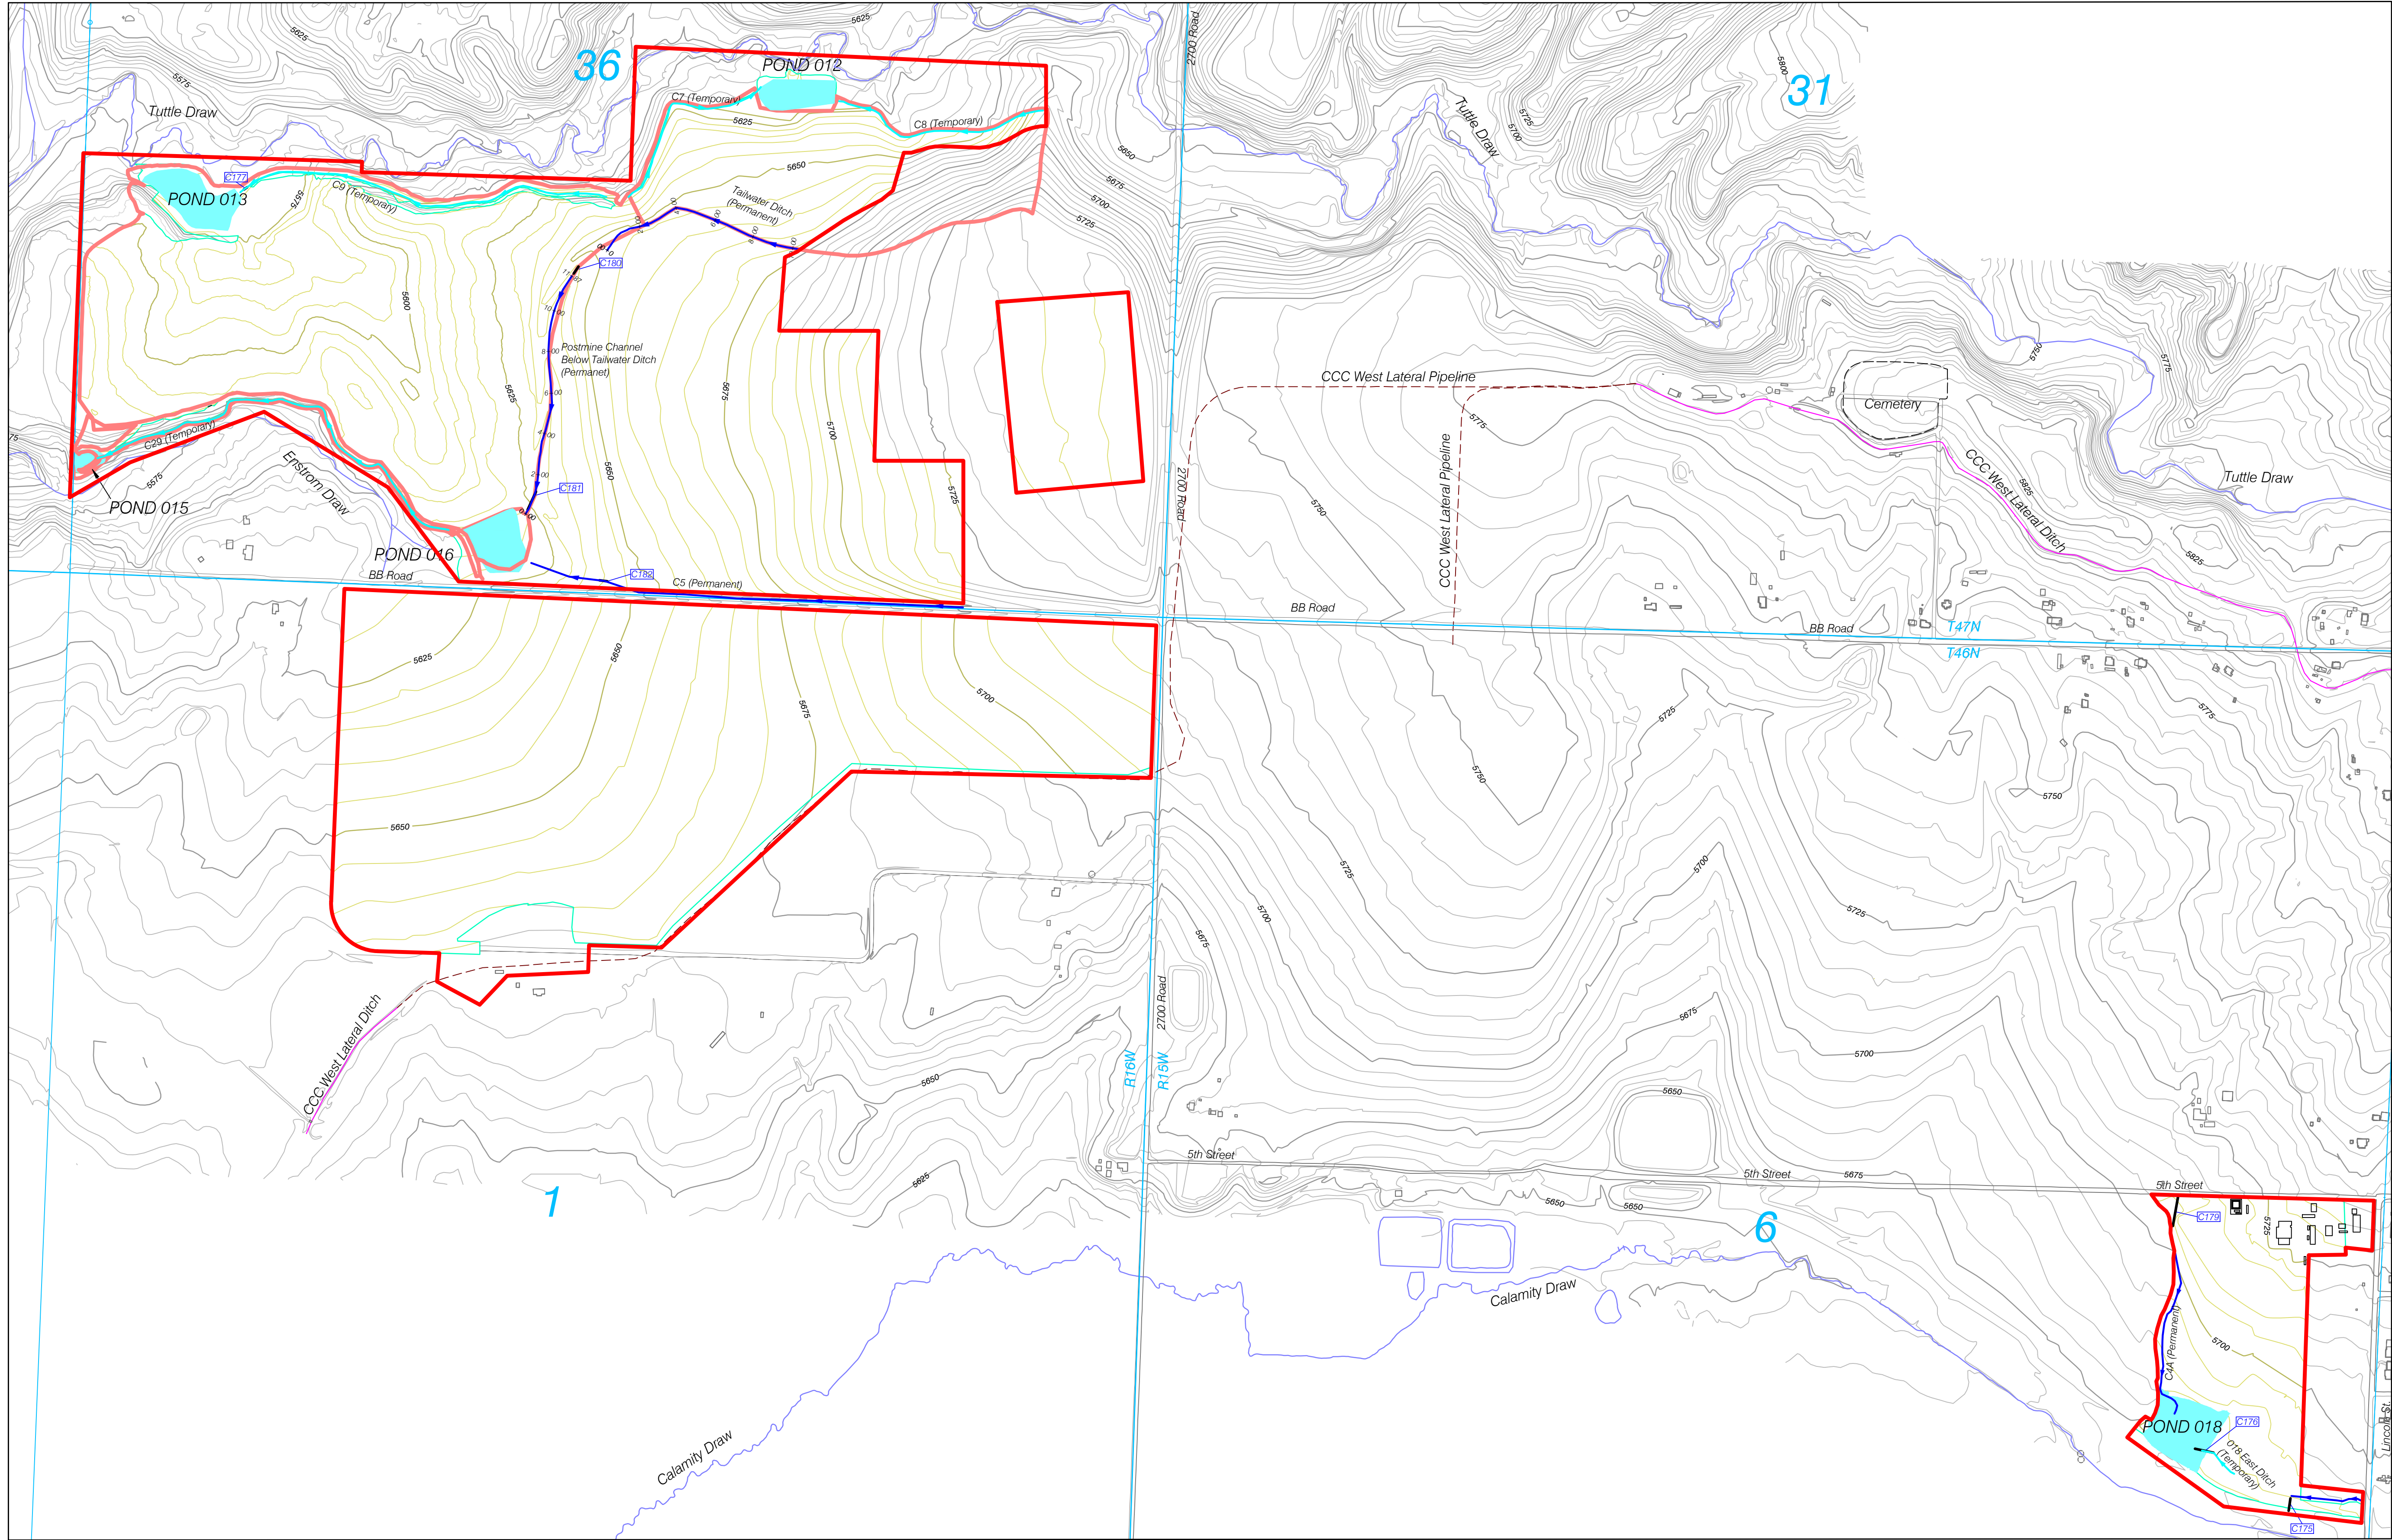

Legend

- Permit Boundary
- Streams
- CCC West Lateral Ditch
- CCC West Lateral Pipeline
- Roads
- Disturbance Boundary
- Watershed Boundary
- Township & Range
- C175

Culverts
- Buildings
- Temporary Ditches
- Permanent Ditches
- Sediment Pond or Stock Pond

