

**Legend**

Permit Boundary


Disturbance Boundary

Township and Range

Streams

Cross-Section Location

Roads

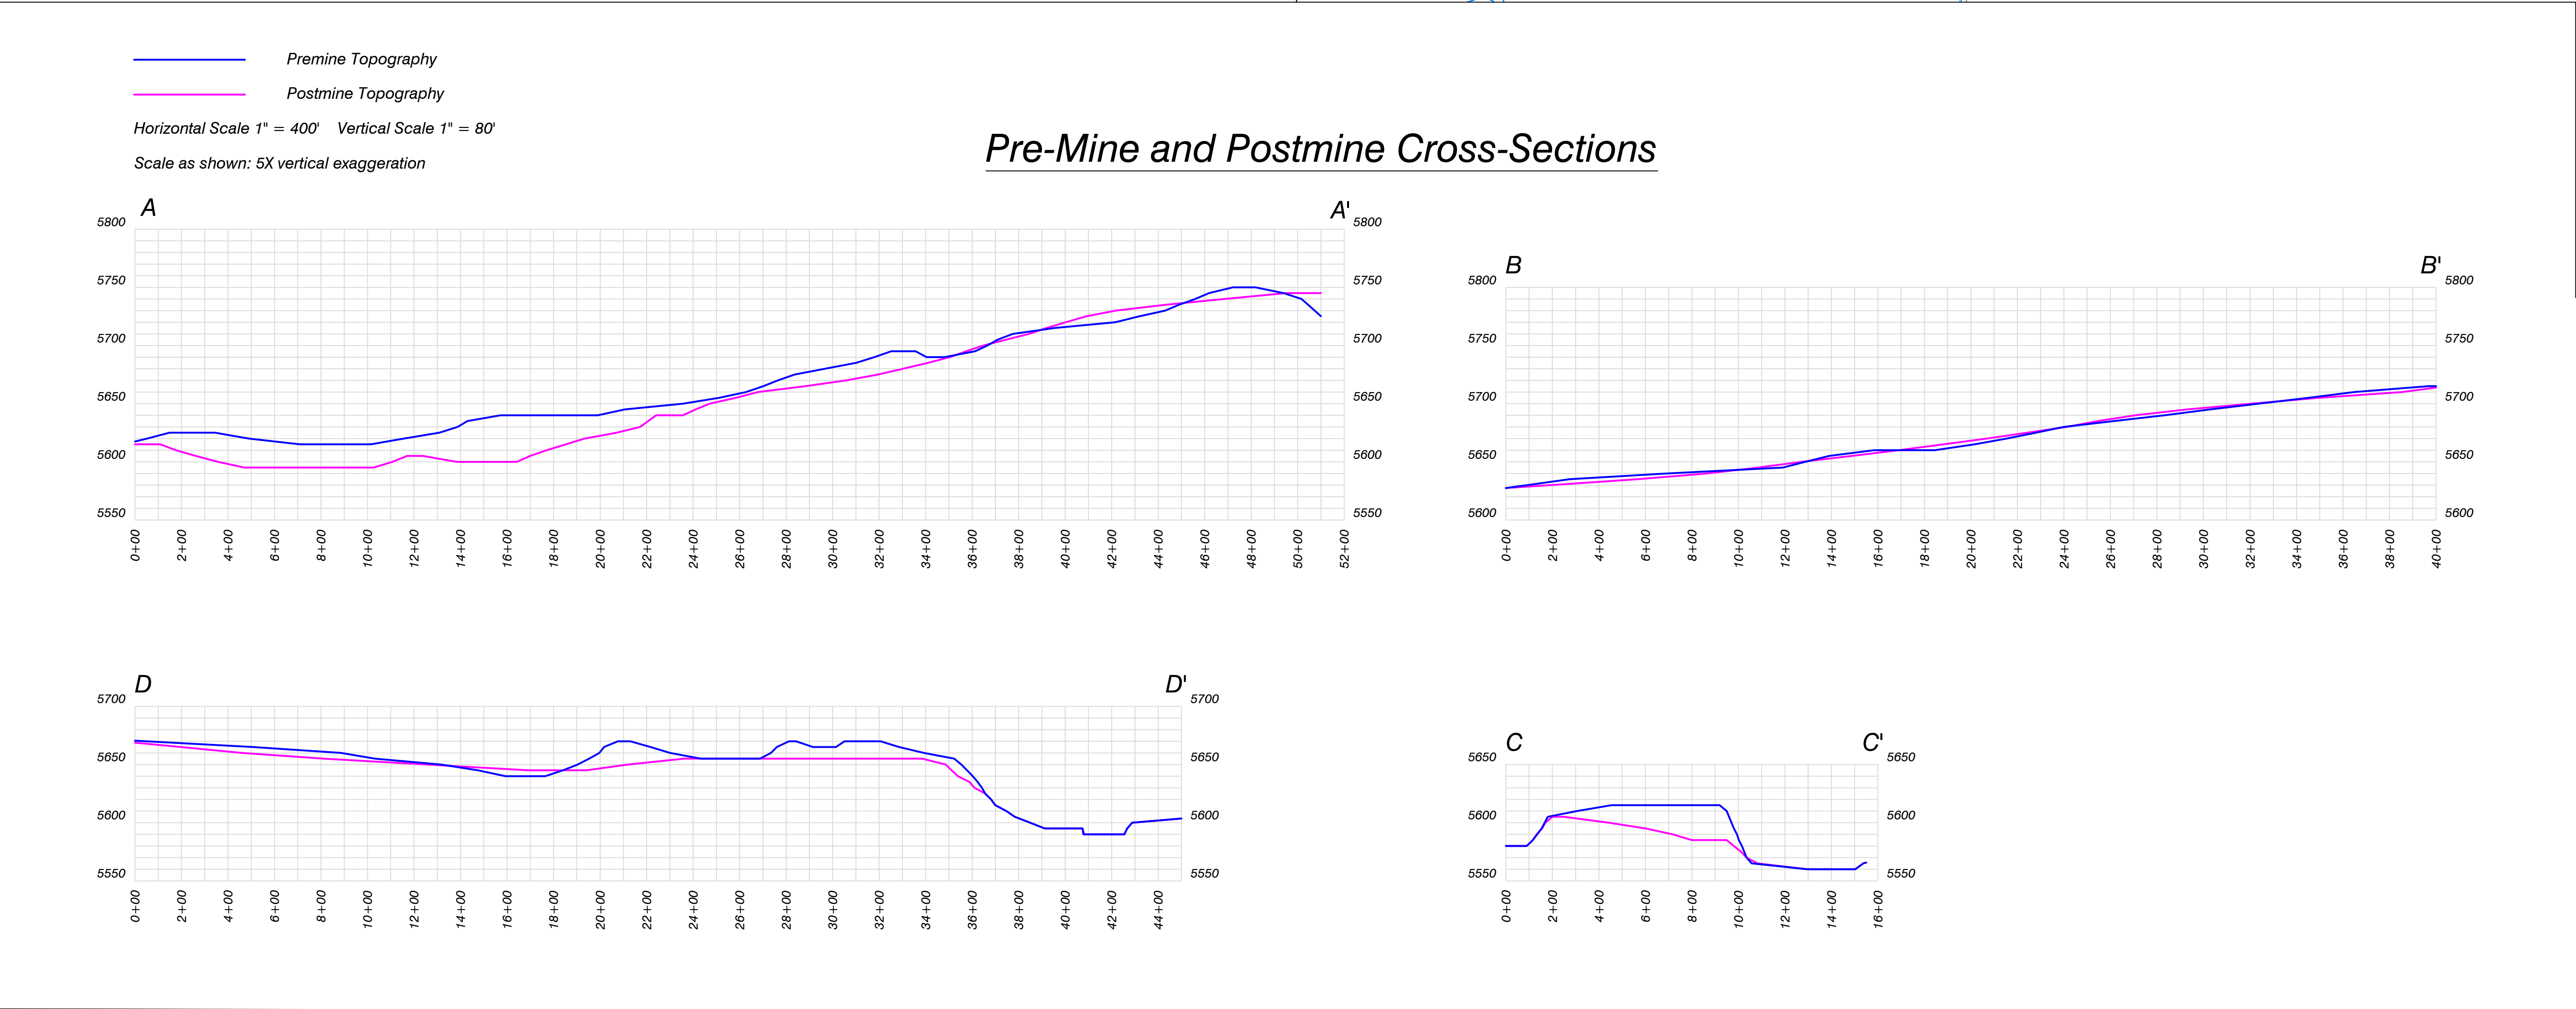

D

5700

5650

5600

5550

0+00

2+00

4+00

6+00

8+00

10+00

12+00

14+00

16+00

18+00

20+00

22+00

24+00

26+00

28+00

30+00

32+00

34+00

36+00

38+00

40+00

42+00

44+00

D'

5700

5650

5600

5550

0+00

2+00

4+00

6+00

8+00


10+00

12+00

14+00

16+00

Pre-Mine and Postmine Cross-Sections

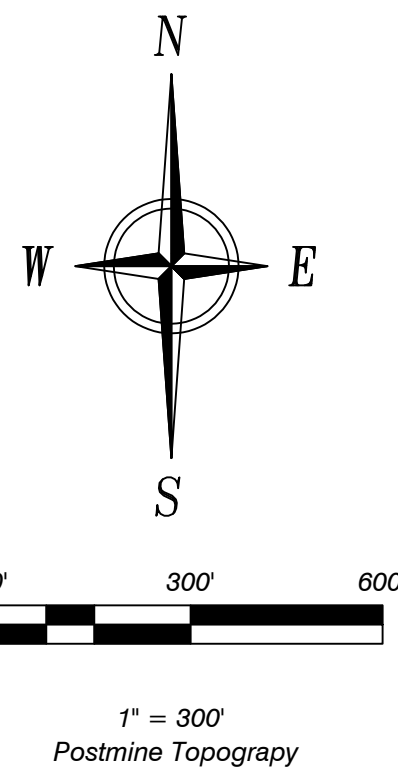

ENGINEERS CERTIFICATION  
I, Trevor B. Repsdale, hereby certify that this map has been reviewed by me and is true and correct to the best of my knowledge and information, relying on information supplied by experts employed by New Horizon Mine or qualified consultants working for New Horizon Mine, and that I am a Professional Engineer licensed in Colorado as required by the provisions of C.R.S. 12-25-101 through C.R.S. 12-25-119. IN WITNESS WHEREOF, I have hereunder set my hand and affixed my seal.



| Postmining Topography  |  |  |      |     |  |
|--|--|--|------|-----|--|
| <div><div><div></div><div>NEW HORIZON MINE</div></div><div><div>New Horizon Mine</div><div>Permit No. C-1981-008</div><div>P.O. Box 828, Nunn, CO. 81424</div></div></div> |  | <div>SCALE: -As Noted-</div> <div>ORIGINAL DATE: 11/15/2018.</div> <div>DWG. BY: EBT/CP</div> <div>APPROVED BY: FFK</div> <div>DWG NO. <b>Map 2.05.4-1</b></div> |      |     |  |
| NO.  | REVISION   | DATE   | BY   | CHK |  |
| TR-105   | Updated Permit Boundary  | 5/19/22  | Tony | TR  |  |
| TR-106   | Updated Permit Boundary  | 2/22/23  | Tony | TR  |  |
| TR-108   | Updated Permit Boundary, PMT, Profiles, and Revised Paper Layout | 1/24/24  | Tony | TR  |  |
| TR-109   | Updated Permit Boundary and PMT                                  | 7/9/25   | Tony | TR  |  |