

Allen & Denise Zuege


Zuege Mine M-2024-028

ANNUAL REPORT MAP - 2024-2025

A Tract in the North Half of the North Half of the Southeast Quarter (N½N½SE¼)
of Section 33, T5N, R49W, 6th P.M., Washington County, Colorado


LEGEND

- PERMIT LINE/AFFECTED LANDS
- 200 FOOT LINE
- GRAVEL ROADS
- WIRE FENCE
- DRY CREEK BED
- MINING DIRECTION
- PARTLLY MINED - 0.94 AC. ±
- STRIPPED - 0.88 AC. ±
- GROWTH MEDIUM PILES - ~1,500 CYD

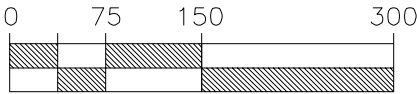

SCALE 1"=150'

JUL 23, 2025 - 09:38:32

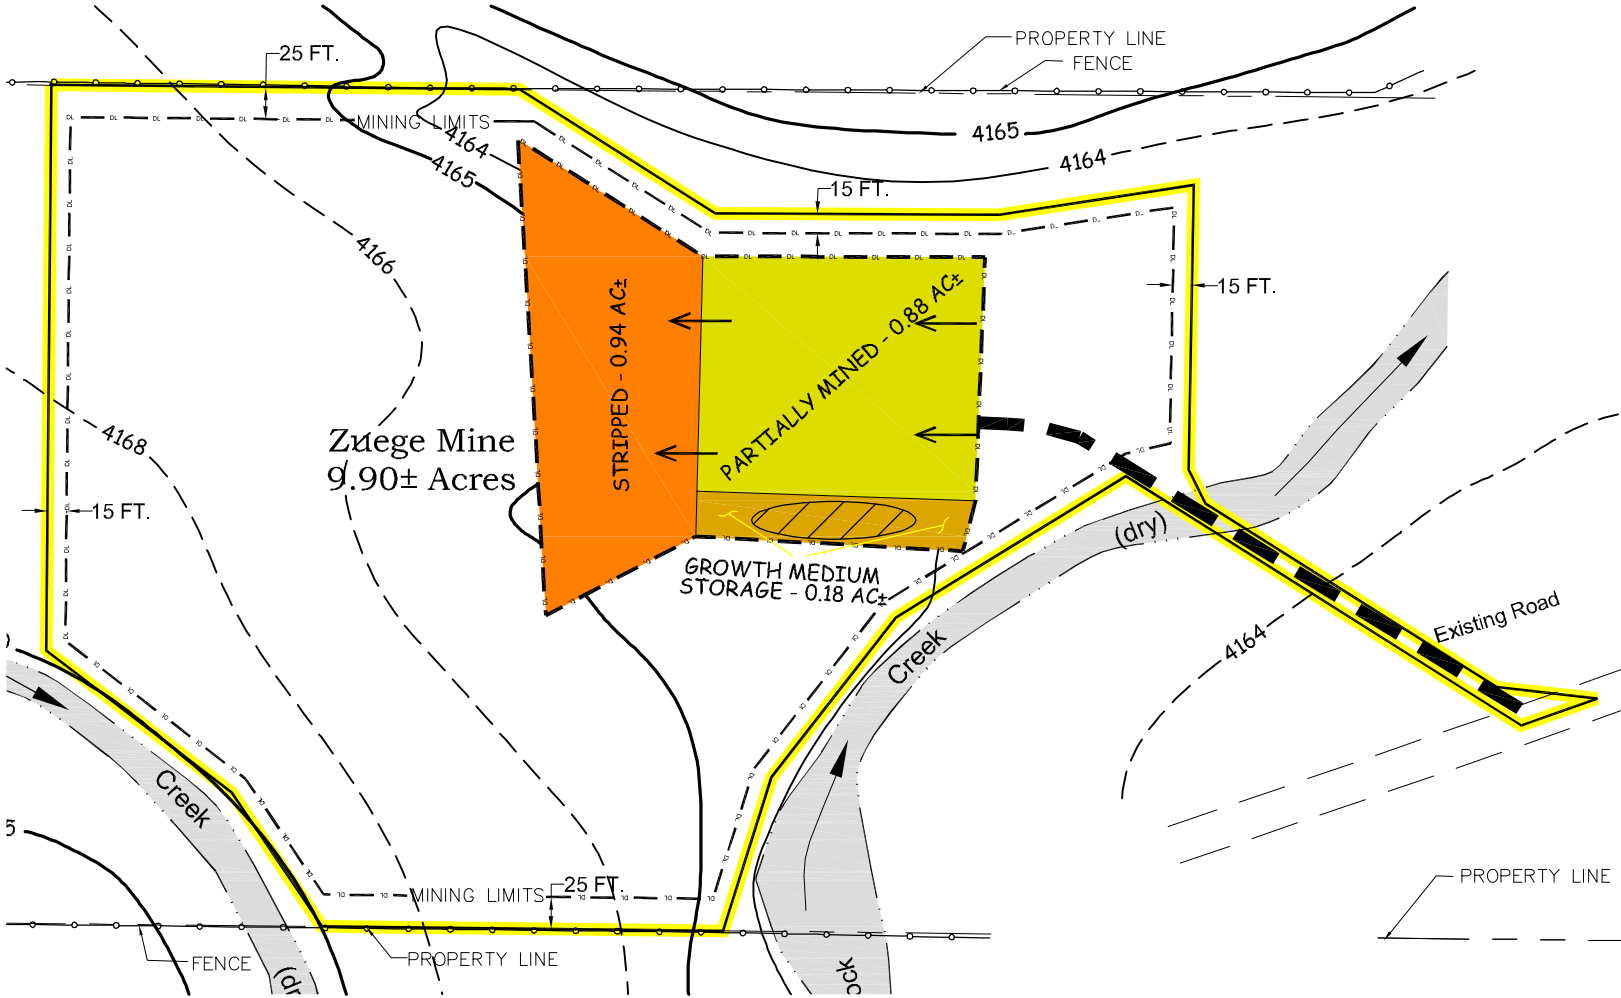

Signature

PREPARED BY: **ENVIRONMENT, INC.**
7985 VANCE DR., # 205A
ARVADA, CO 80003
(303) 423-7297
environment-inc@startmail.com

APPLICANT: Allen & Denise Zuege
23715 US HWY 34
Wray, CO 80758
(970) 630-0301