


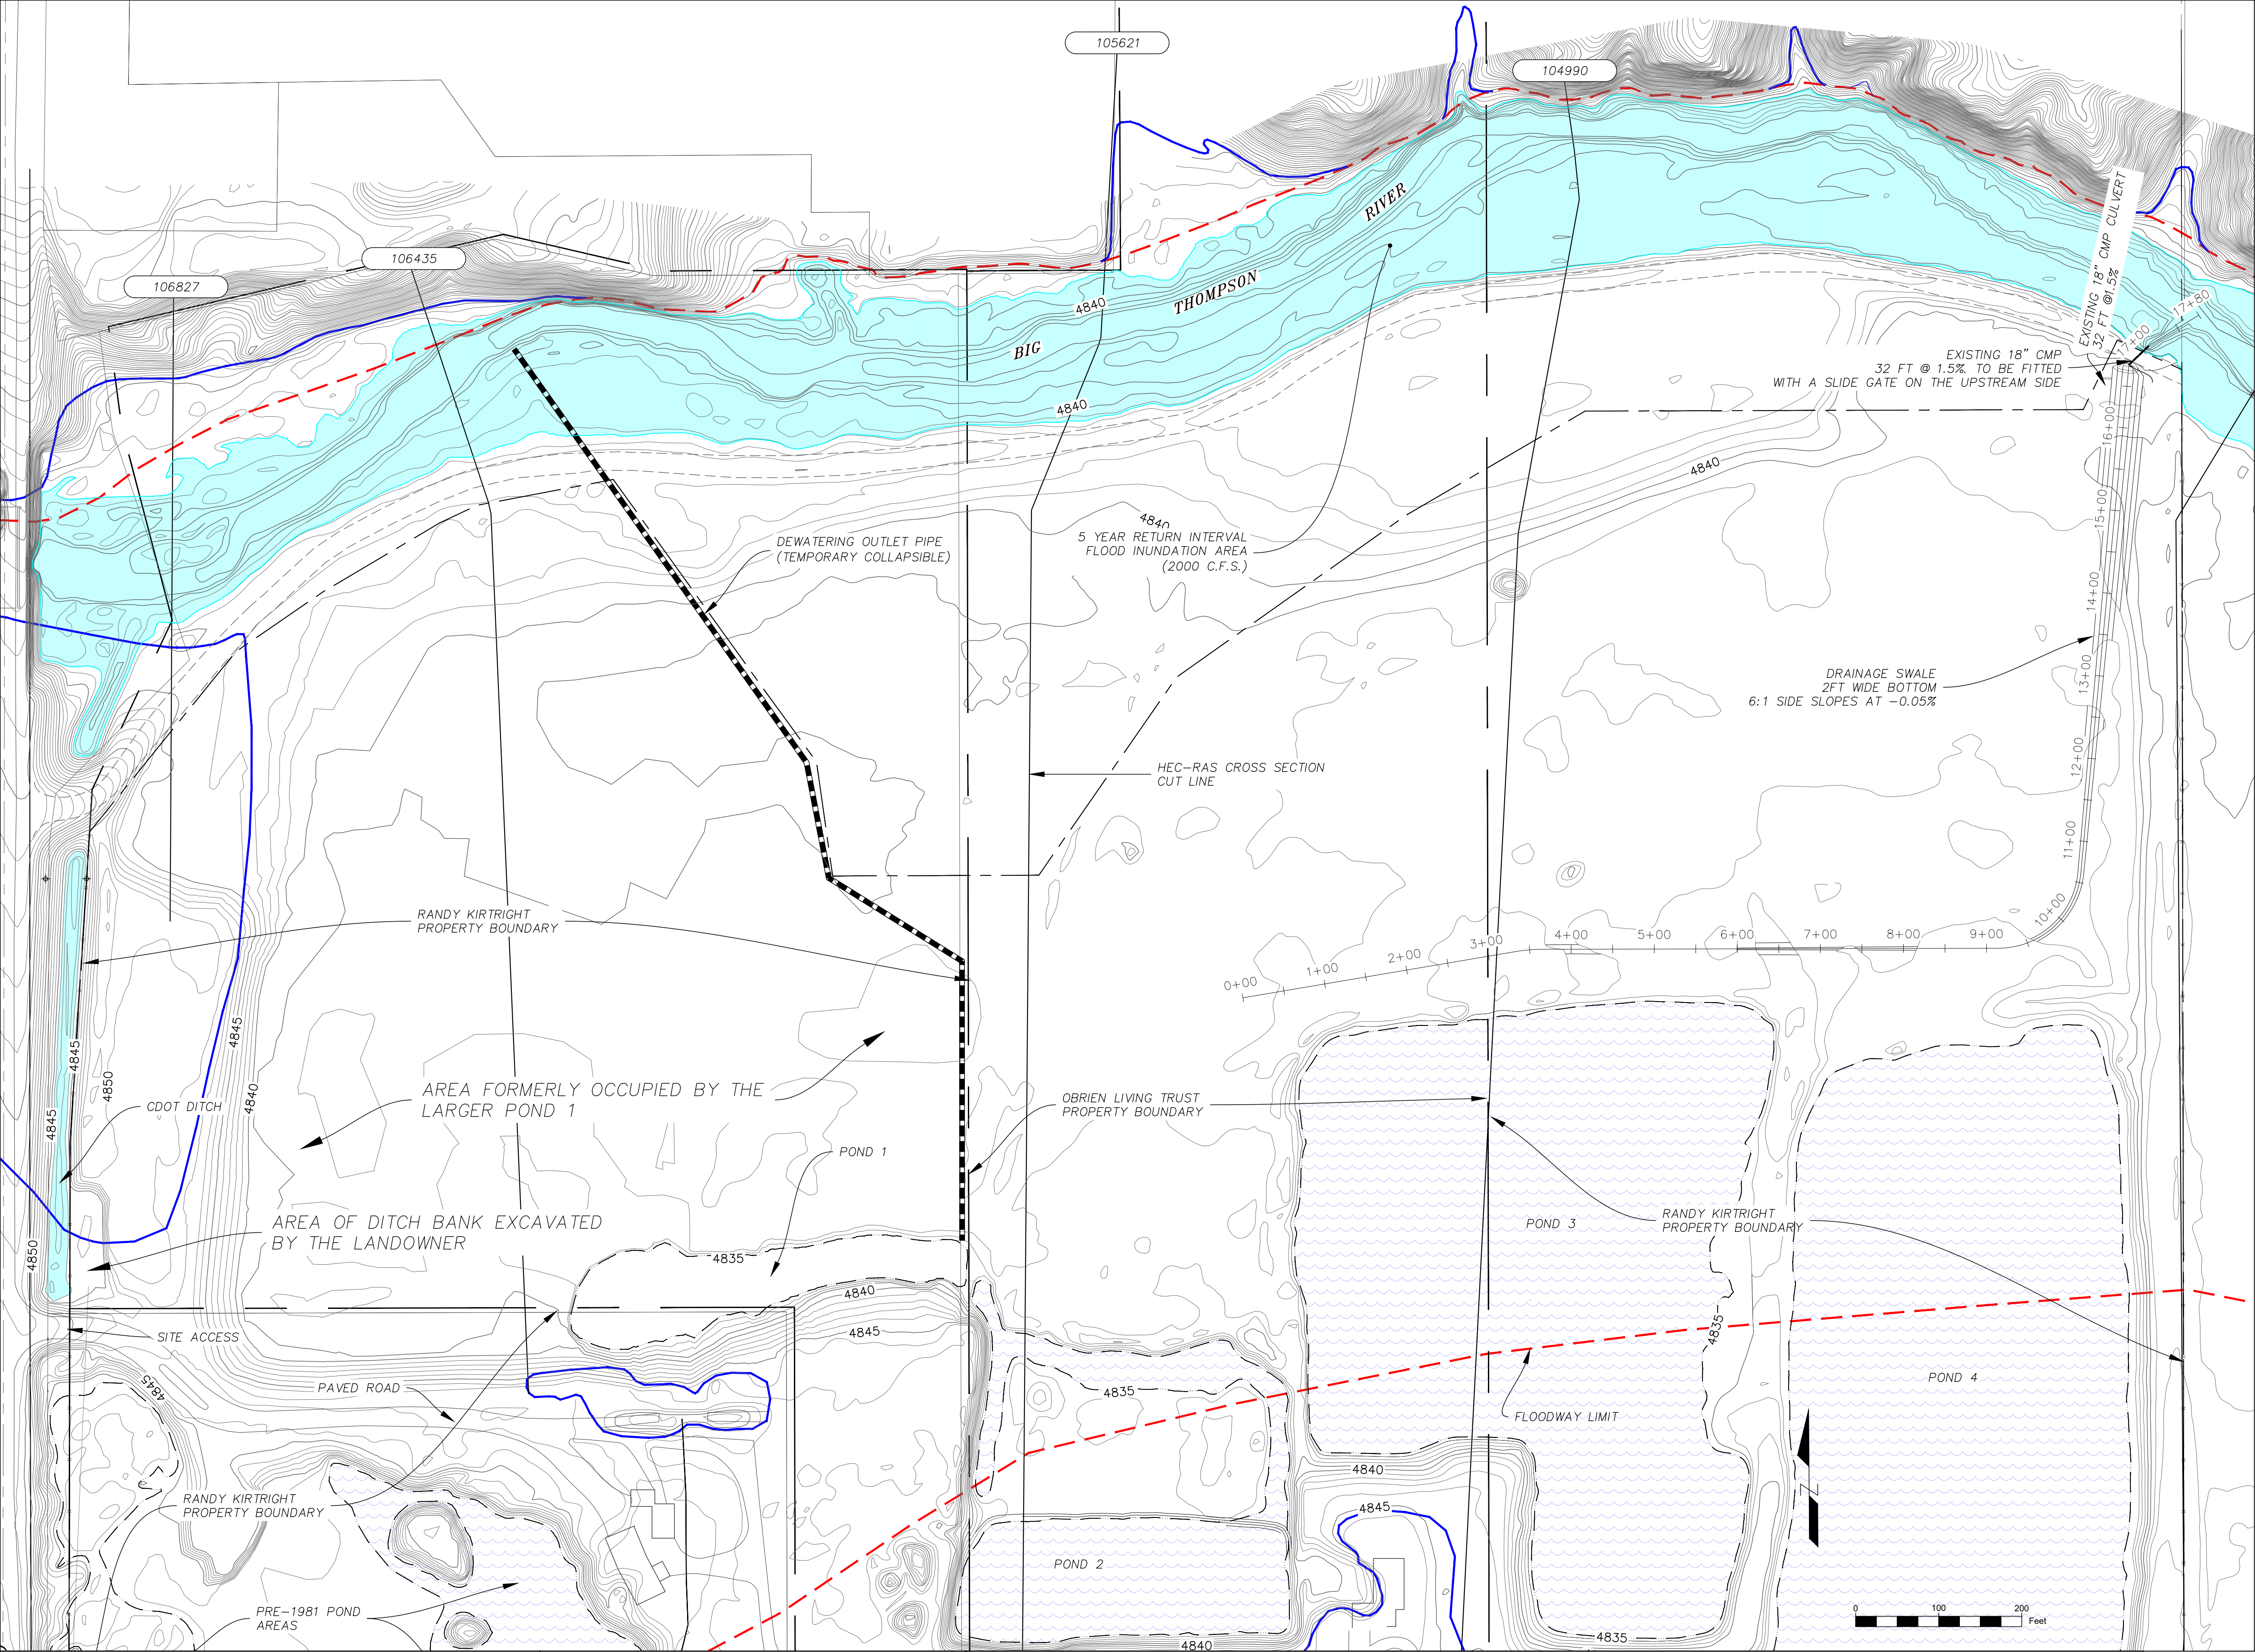

LEGEND

EXISTING TOPOGRAPHIC CONTOUR 5FT*

EXISTING TOPOGRAPHIC CONTOUR 1FT*

EXISTING POND/WATER

EXISTING BARBED WIRE FENCE

EXISTING ONSITE PARCEL BOUNDARY

EXISTING OFFSITE PARCEL BOUNDARY

EXISTING LIMIT OF FLOODWAY

EXISTING LIMIT OF 100 YR FLOODPLAIN

PROPOSED PERMIT BOUNDARY

105621

HEC-RAS CROSS SECTION CUT LINE IDENTIFIER

5 YEAR RETURN INTERVAL FLOOD INUNDATION AREA

REVISIONS			
REV	DESCRIPTION	DATE	APPROVED

WSI

Weiland, Inc.

Environmental & Engineering

PO BOX 18087

BOULDER, CO 80308

ph 303-443-9521

KIRTRIGHT PIT AMENDMENT

REGULAR 112 PERMIT APPLICATION

LARIMER COUNTY, CO

COULSON EXCAVATING CO, INC

PREPARED FOR:

EXHIBIT G-1

WATER INFORMATION

SCALE1"-100'

DWG NO.EXHIBIT G-1.DWG

DATE:07/25/2025

DRAWN BY:CTW

CHECKED BY:PFW

SHEET1 OF 4

REV. REV