


REVISIONS			
REV	DESCRIPTION	DATE	APPROVED

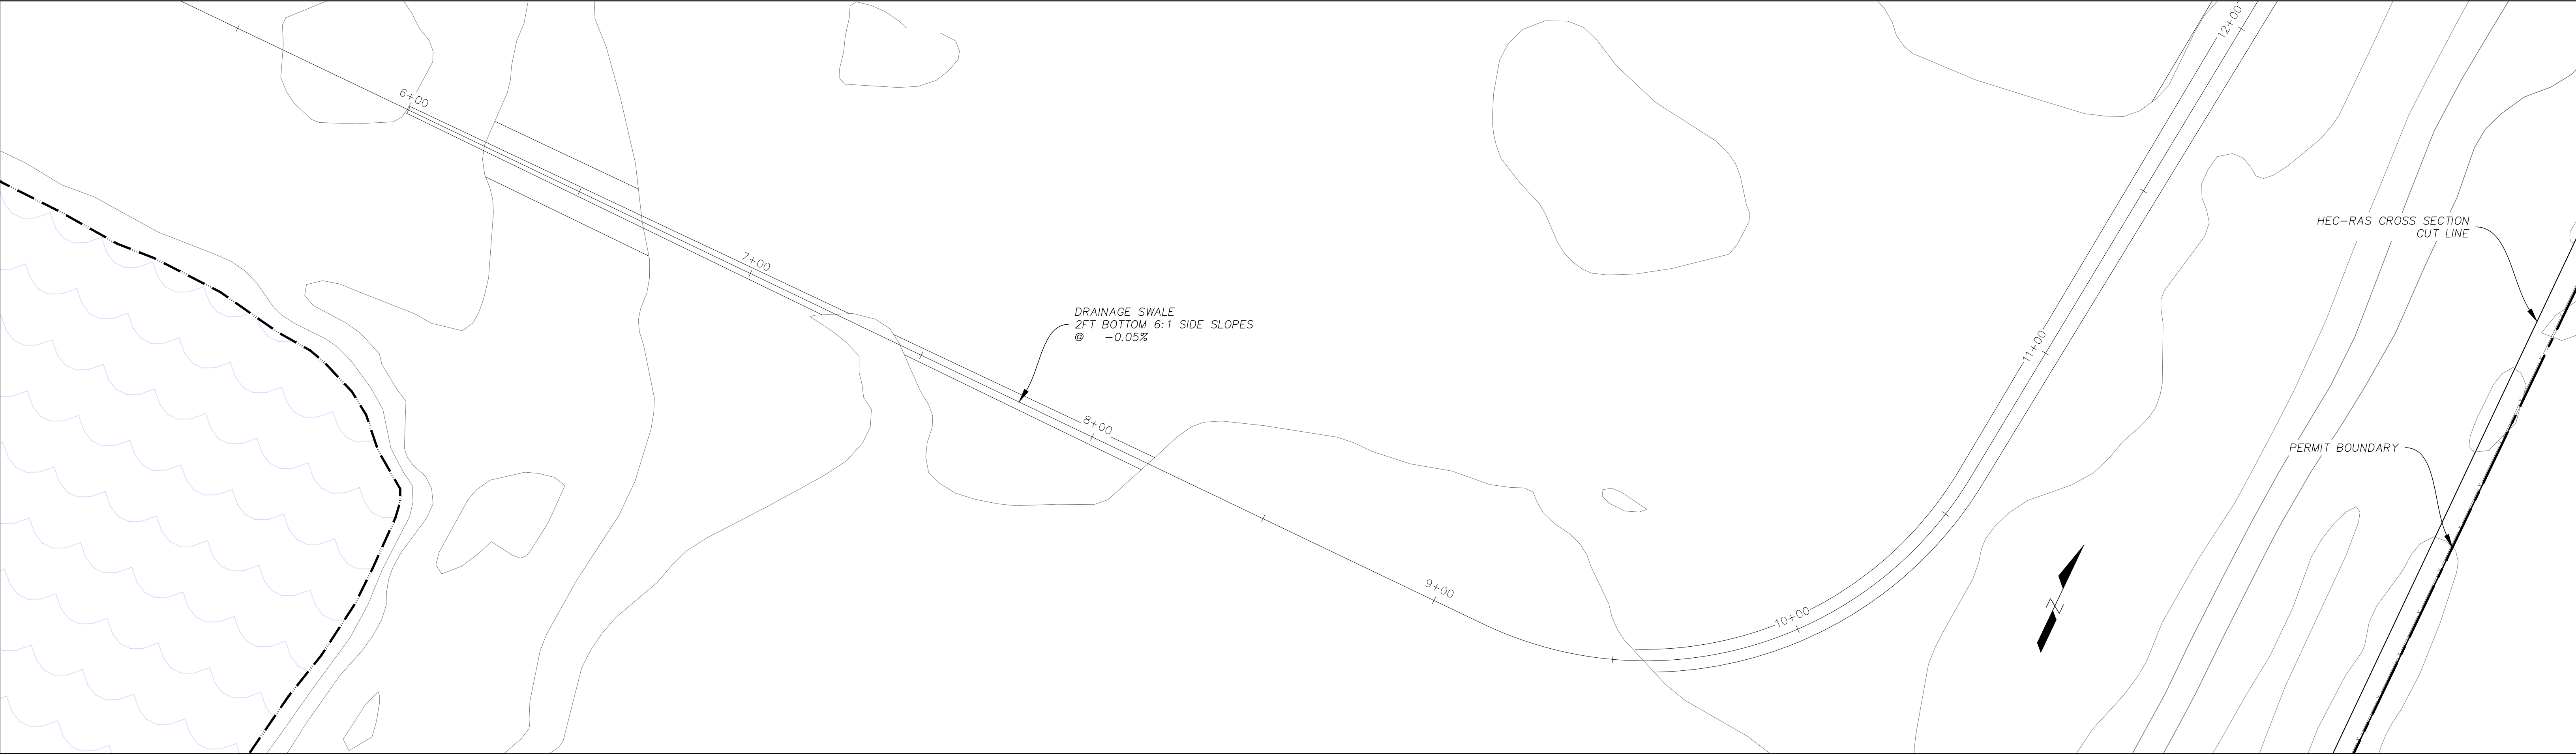

WSI Weiland, Inc.
Environmental & Engineering

PO BOX 18087
BOULDER, CO 80308
ph 303-443-9521

KIRTRIGHT PIT AMENDMENT

REGULAR 112 PERMIT APPLICATION

LARIMER COUNTY, CO

COULSON EXCAVATING CO, INC

PREPARED FOR:

EXHIBIT G-1

WATER INFORMATION

SCALE 1"=20'	DWG NO. EXHIBIT G-1.DWG	REV. REV
DRAWN BY: CTW	CHECKED BY: PFW	DATE: 07/16/2025
SHEET 3 OF 4		