
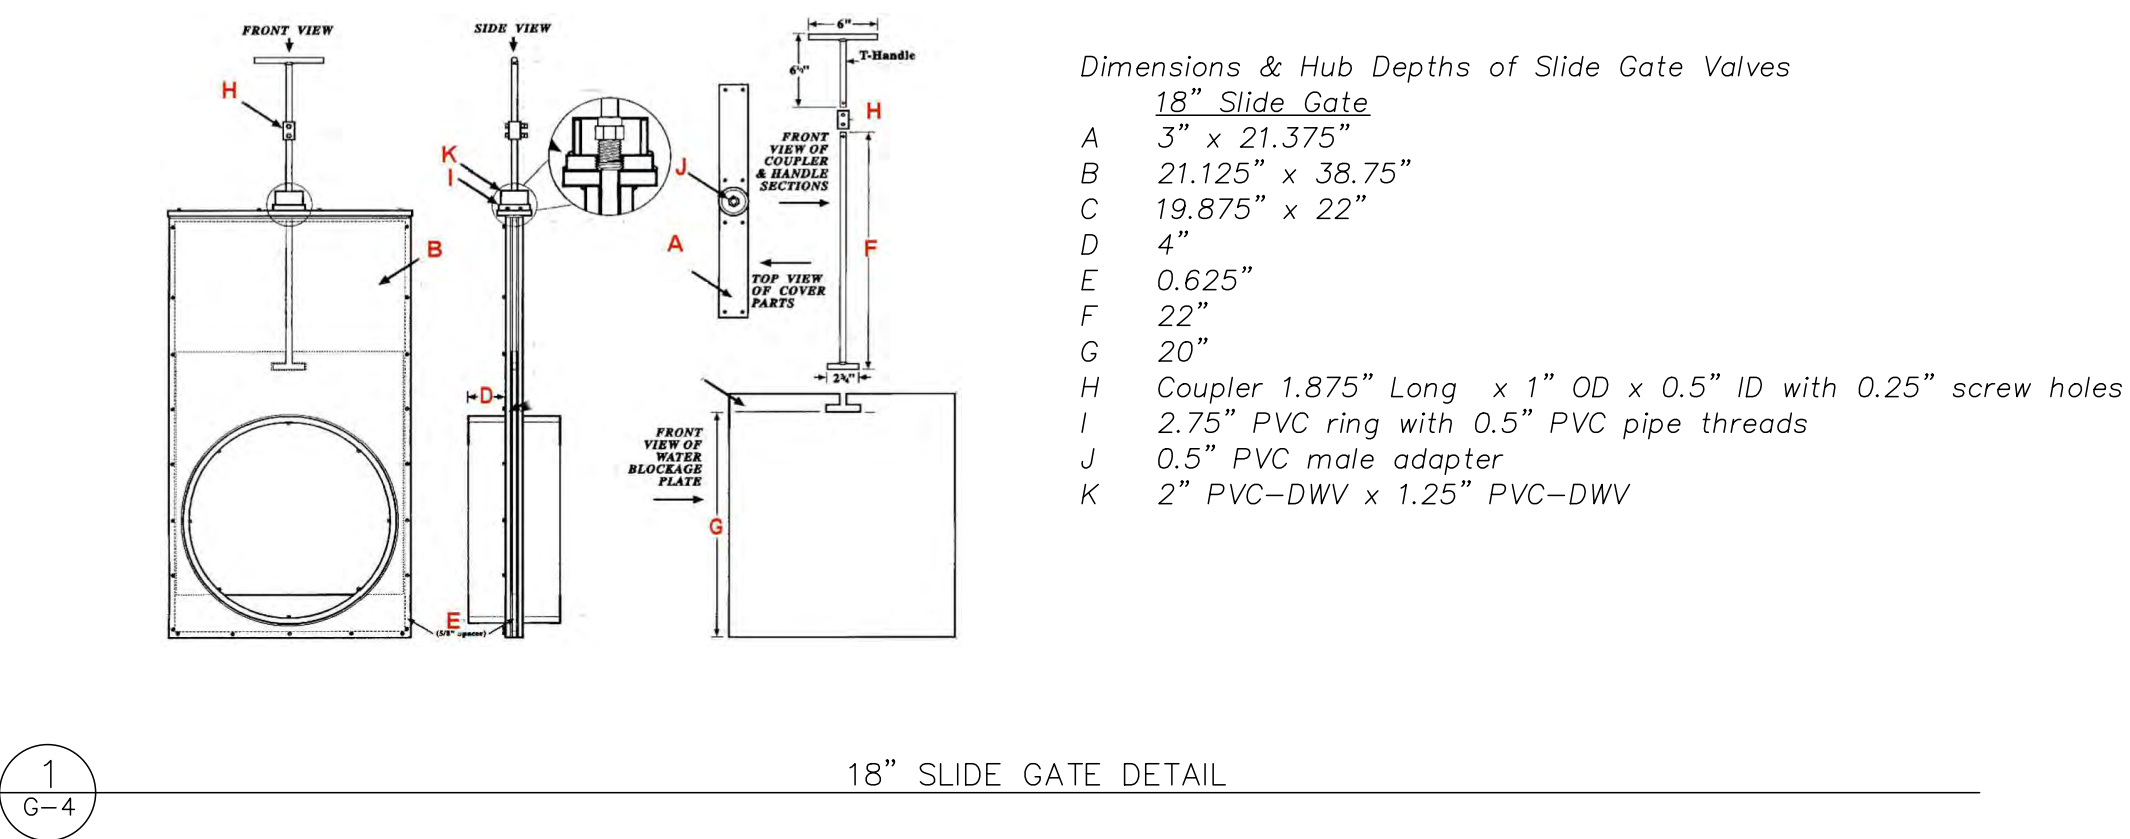
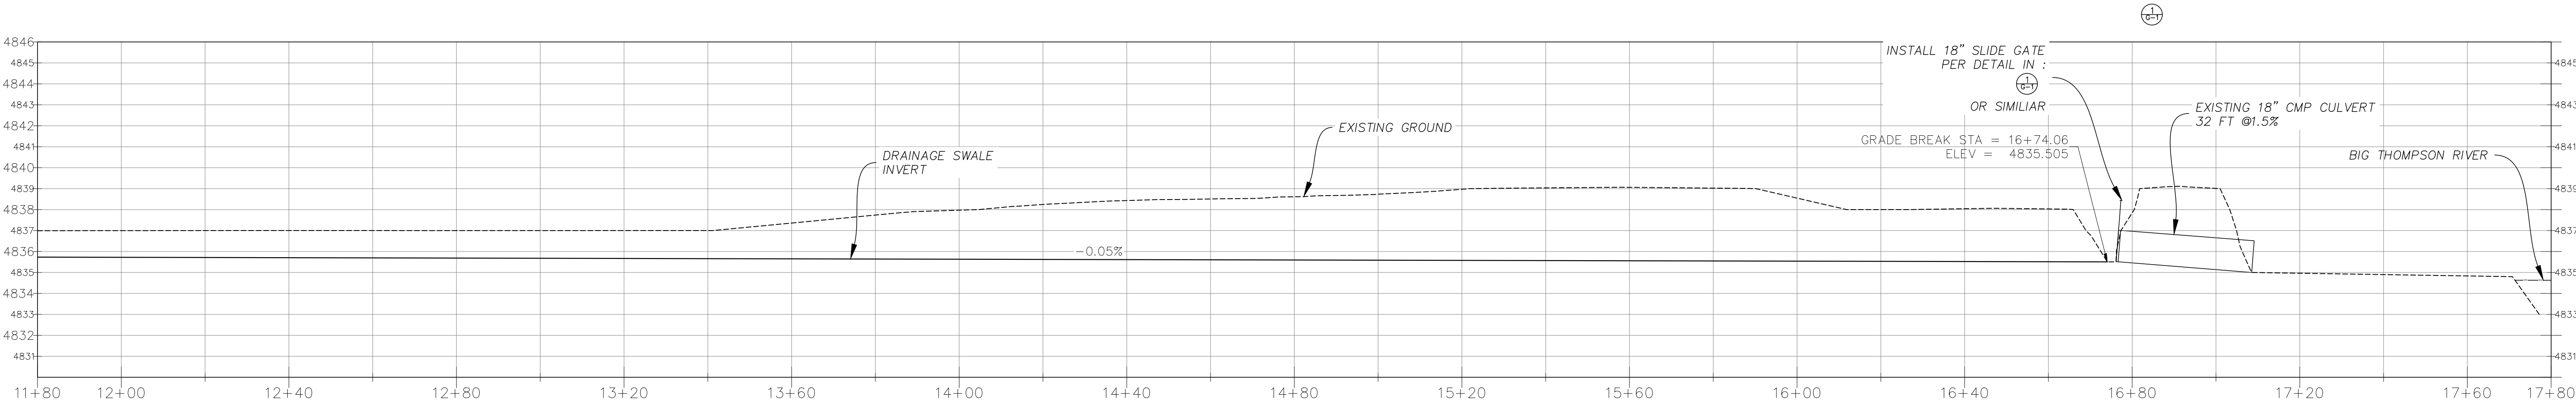


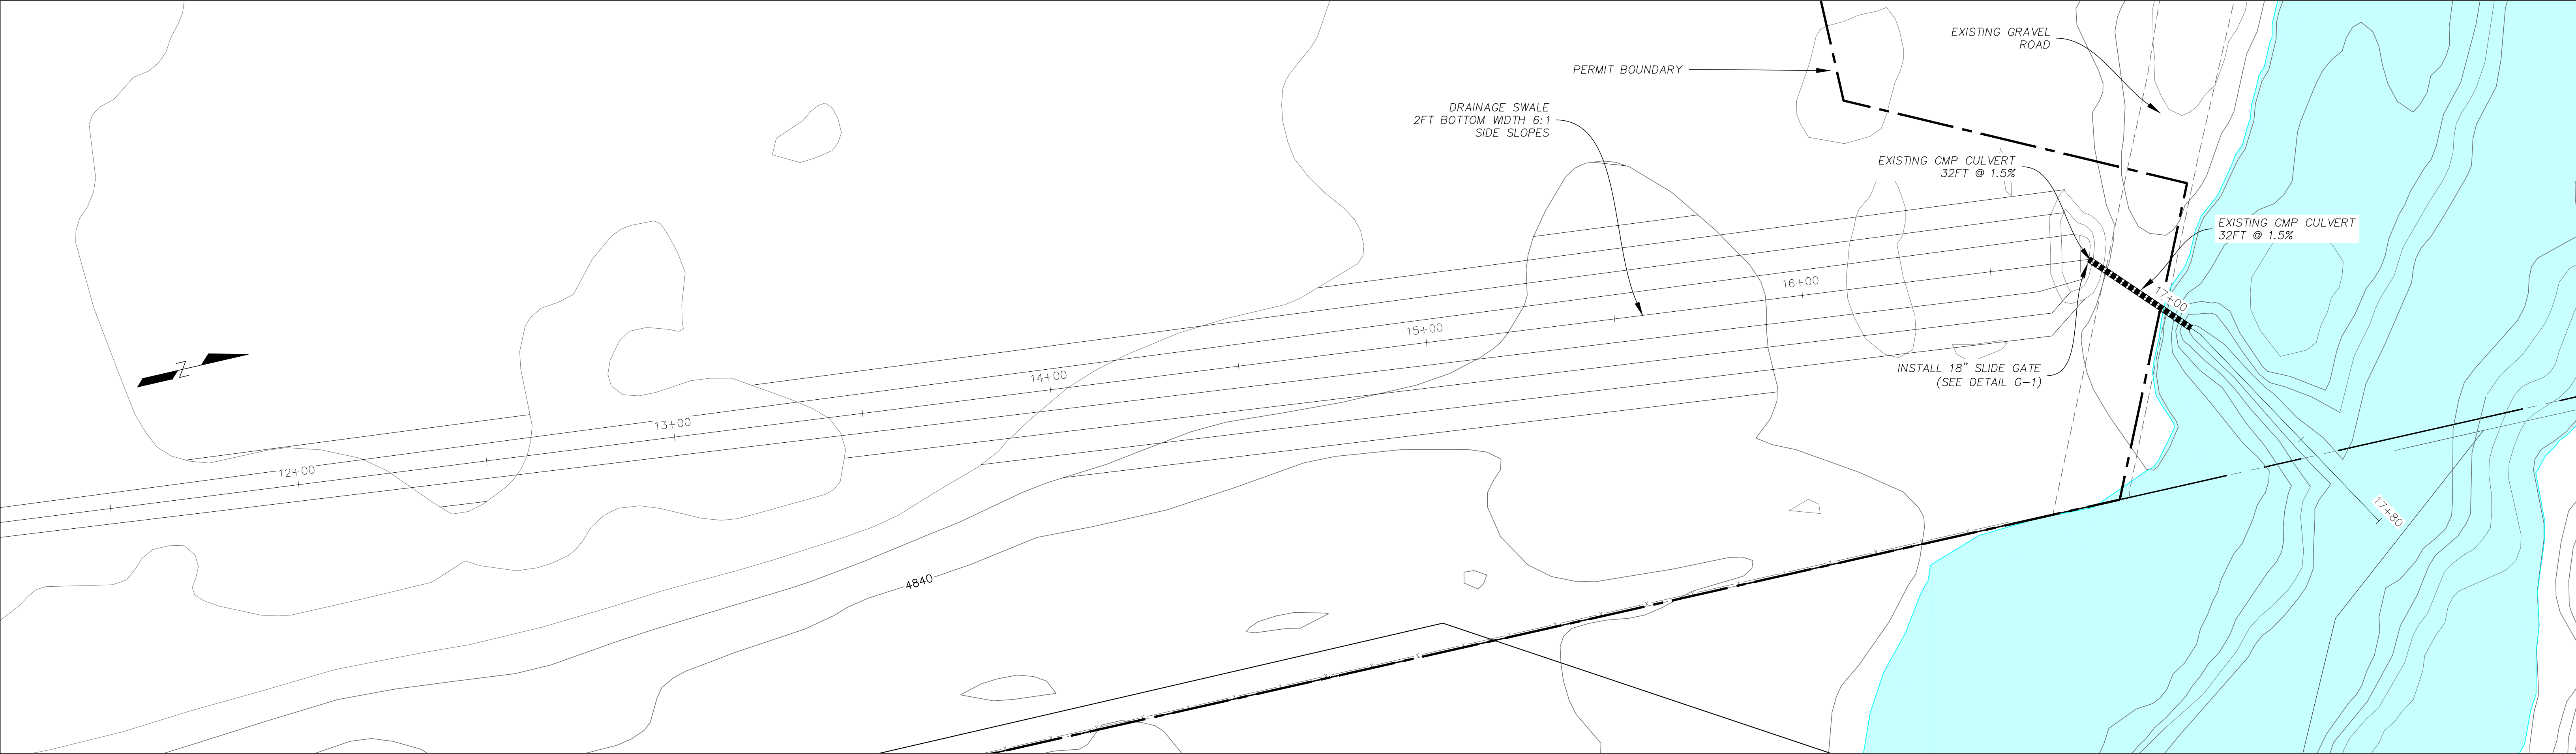

REVISIONS			
REV	DESCRIPTION	DATE	APPROVED

WSI Weiland, Inc.
Environmental & Engineering

PO BOX 18087
BOULDER, CO 80308
ph 303-443-9521

KIRTRIGHT PIT AMENDMENT
REGULAR 112 PERMIT APPLICATION

LARIMER COUNTY, CO

COULSON EXCAVATING CO, INC

EXHIBIT G-1			
WATER INFORMATION			
SCALE 1"=20'	DWG NO. EXHIBIT G-1.DWG	REV. REV	
DRAWN BY: CTW	CHECKED BY: PFW	DATE: 07/16/2025	SHEET 4 OF 4