



L.G. EVERIST, INC.

ROCK SOLID SINCE 1876

7321 E. 88TH AVENUE, SUITE 200

HENDERSON, COLORADO 80640

PHONE 303-287-9606 • FAX 303-289-1348

August 4, 2025

Division of Reclamation, Mining and Safety
1313 Sherman Street, Room 215
Denver, CO 80203

RE: DRMS Annual Fee and Report for M-1996-052, Firestone Gravel Resource
Permittee Name: L.G. Everist, Inc.
Anniversary: August 4

Dear Division:

The DRMS Annual Report for Firestone Gravel Resource, DRMS Permit # M-1996-052, has been submitted online. Included with this letter are the attachments for the online DRMS Annual Report. The annual fee has been paid online with a credit card (\$791 + processing fees).

The attached **Firestone Gravel Resource Reclamation Plan Map** (2023) shows the current and approved reclamation plan. On this map, for the Annual Report, we have marked active mining areas, reclaimed areas (mining completed, sloping and re-vegetation done), future mining areas, processing plant, and settling ponds. Weeds are controlled with mowing and spraying throughout the growing seasons.

This past year, mining continued in Area 3. In Area 3, mining is close to being completed in the northern section, and we have backfilled and sloped the northern perimeter, and started down the eastern perimeter. We are continuing to in Area 3, progressing in a southerly direction through the phase. We are continuing to practice concurrent reclamation (sloping, backfilling, seeding) of the northern areas, as we move active mining south. As always, the rate of mining new areas depends on the market and natural conditions (depth and quality of the natural deposit, and weather).

Groundwater Monitoring Report - We are submitting groundwater monitoring data from active wells and calculations covering this past year's reporting period (July 2024 to July 2025). Analysis of the data showed that groundwater levels have remained in compliance with the baseline ranges, determined by comparing the current data's month-to-month-changes against the baseline data's month-to-month average change +/- 5-feet, as noted above. Only 1 well (MW-03) was outside of its baseline ranges, for 1 month. Therefore, there were no groundwater compliance issues throughout the reporting year.

If you have questions, feel free to contact me at 303-286-2247, or lmshults@lgeverist.com.

Sincerely,

Lynn Mayer Shults
Regulatory Manager


Attached:

- Annual Report Map – mining and reclamation areas
- Ground Water Monitoring Report – data and map

FIRESTONE GRAVEL RESOURCE

DRMS M-1996-052

Annual Report for 2025

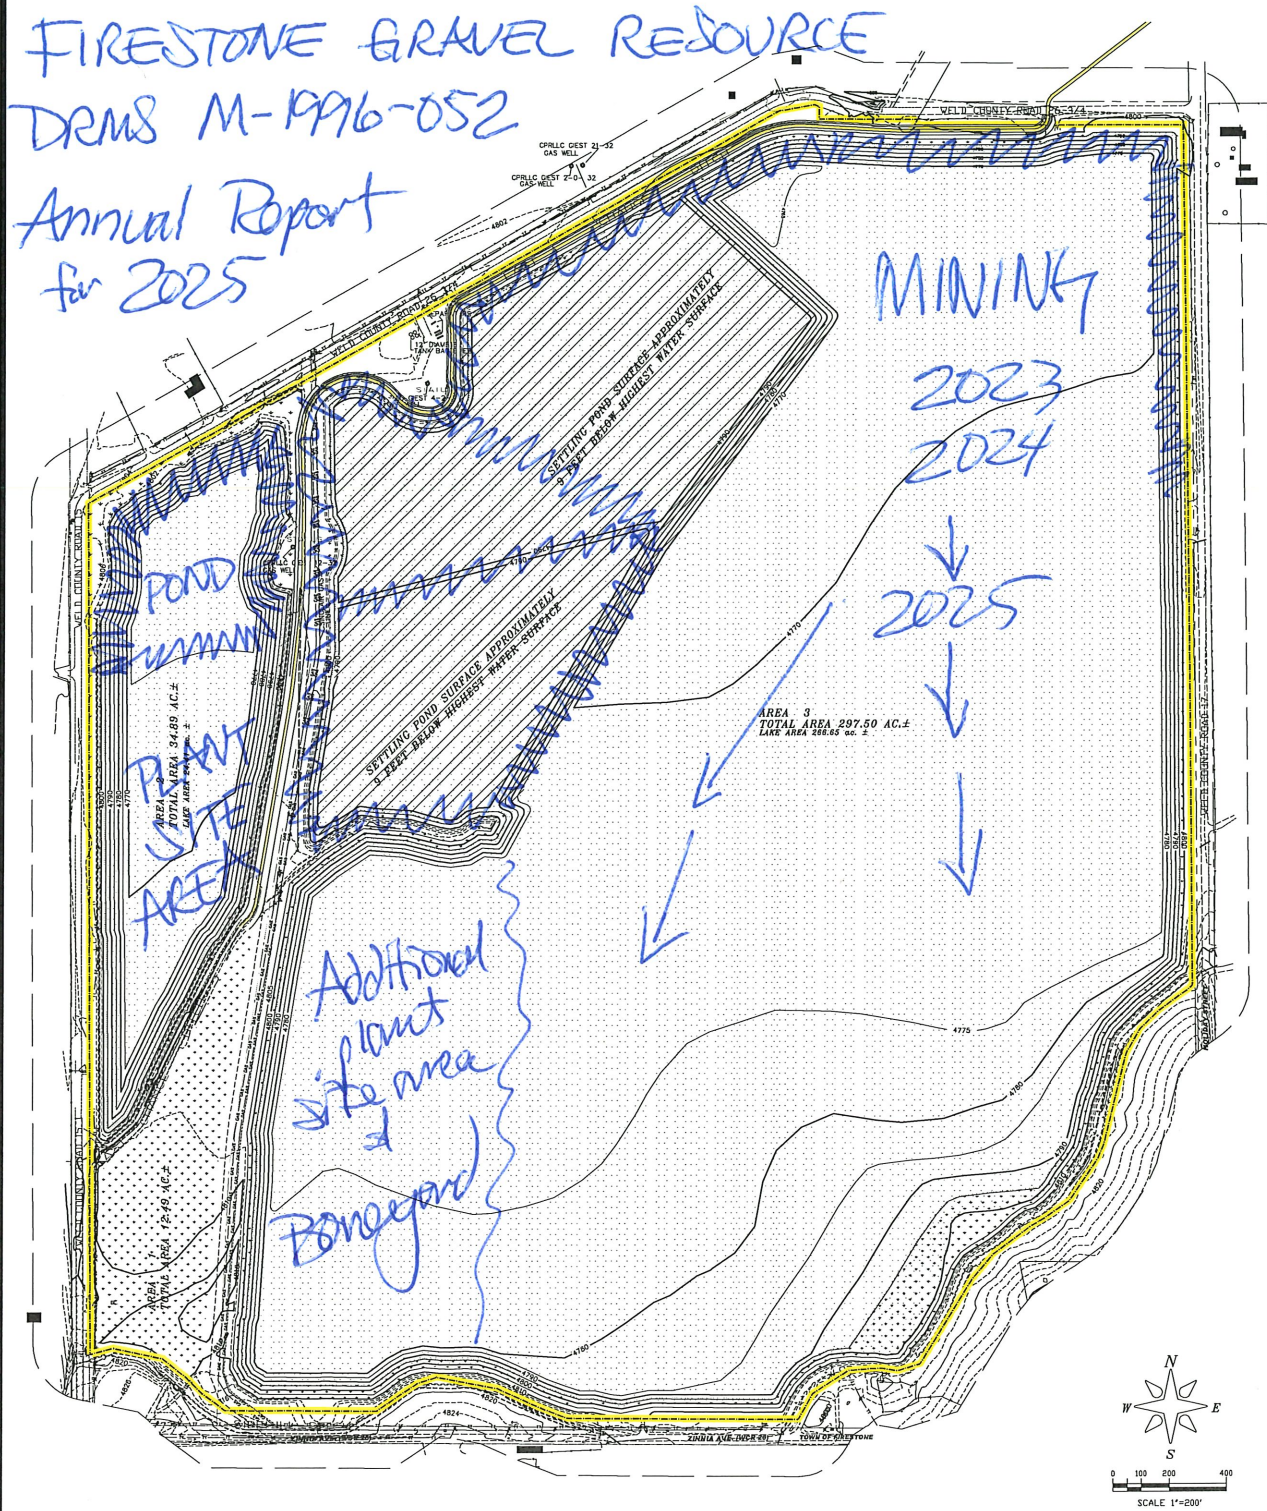

Sloping

LEGEND

PERMIT LINE/AFFECTED LANDS	
AREA LINE	
200 FOOT	
DITCH	
ROADS	
PAVED ROAD	
BURIED ELECTRIC	
OVERHEAD COMMUNICATIONS	
OVERHEAD ELECTRIC	
FENCE	
GASLINE	
GAS/OIL WELL	
BUILDING	
LAKE	
REVEGETATED	

NOTE: FIGURE E-1 FOLLOWING THE RECLAMATION PLAN TEXT IS A COLOR rendition OF THIS MAP.

Parts of the SW¼NE¼, NW¼SE¼, NE¼SW¼, SE¼SW¼ SW¼SW¼, NE¼NW¼, SE¼NW¼ SW¼NW¼ and NW¼NW¼, Sec 32, T-3-N, R-67-W of the 6th P.M., County Of Weld, State of Colorado

Map Exhibit F - Reclamation Plan Map (2023)

PREPARED BY: ENVIRONMENT, INC.
7705 VANCE DR. # 200A
ARVADA, CO 80003
(303) 423-7257
Environment-Inc@outlook.net

TECHNICAL REVISION
FOR
FIRESTONE GRAVEL RESOURCE
PERMIT # M-1996-052

DATE	DESCRIPTION	BY
1/9/2015	ORIGINAL PERMIT FILED	DMES BUD
1/7/2015	AMENDED TO ADD 214.54 AC. ±	LOI/DM-1
1/23/2016	RECLAMATION REVISION - ADD SETTING POND	LOI/DM-1
5/1/2016	AMENDED TO ADD 3.06 AC. ±	LOI/DM-1
8/1/2023	RECLAMATION REVISION - RECLAMATION REVISION - RECLAMATION REVISION	LOI/DM-1



L.G. Everist, Inc.
7321 EAST 88TH AVENUE | HENDERSON, COLORADO 80640
PHONE: (303) 287-4656 | FAX: (303) 289-1348

DATE	12/29/2023
FILE NAME	FIGURE E-1
SCALE	1"=200'
DRAWN BY	ENV/ISO
CHECKED BY	ENV/ISO
INITIALS	

L.G. Everist, Inc. - Firestone Gravel Resource (M-1996-052) - GROUNDWATER MONITORING REPORT

ELEVATION DATA																
Note: Elevations derived from the field depth measurements and the Elevation (TOC) of each MW.																
	exterior	interior	exterior	exterior	exterior	interior	exterior	interior	interior	interior	interior	interior	interior	exterior	exterior	exterior
MONITOR WELL NO.	MW-01	MW-02 (gone - Aug-2017)	MW-03	MW-04	MW-05	MW-06 (gone - Jun-2014)	MW-07	MW-09 (gone - Sep-2013)	MW-10 (gone - Jun-2021)	MW-11 (gone - Sep-2015)	MW-12 (gone - Nov-2022)	MW-13 (gone - Feb-2020)	MW-14 (gone - Feb-2020)	MW-15	MW-16	MW-17 (Accord)
NORTHING, FT	1,307,909.50	1,309,751.93	1,312,173.59	1,309,691.51	1,308,177.33	1,308,132.31	1,311,086.36	1,308,703.68	1,308,922.41	1,309,498.47	1,309,482.41	1,311,896.53	1,311,760.15	1,307,645.42	1,307,795.67	1,311,737.65
EASTING, FT	3,162,454.93	3,163,486.50	3,165,870.74	3,165,916.29	3,165,934.69	3,162,338.25	3,162,480.59	3,162,729.80	3,163,085.25	3,163,226.77	3,163,363.55	3,164,613.07	3,164,646.53	3,164,713.64	3,163,414.26	3,164,677.66
ELEVATION (TOG), FT	4,810.13	4,806.39	4,799.87	4,802.43	4,836.24			4,805.05	4,804.48	4,805.02	4,804.59	4,797.56	4,797.23	4,818.59	4,815.48	4,799.75
CASING HEIGHT, FT	3.32	3.28	3.03	2.36	3.02			2.67	2.58	2.75	3.08	3.00	3.00	3.63	3.01	2.85
ELEVATION (TOC), FT	4,812.71	4,809.31	4,802.62	4,805.13	4,839.21	4,812.56	4,806.93	4,807.72	4,807.06	4,807.77	4,807.67	4,800.56	4,800.23	4,822.22	4,818.50	4,802.59

Groundwater Monitoring Calculations - 2024 and 2025 - to Determine Compliance with Baseline Monitoring

DRMS Annual Report - Aug-2025

data from 2024 and 2025

Groundwater Monitoring Plan - notes from Adequacy Response #2 (August-2010)

- Determining Compliance**
From AR-2, "LGE proposes implementing corrective actions when groundwater levels at exterior monitoring holes [see #3] have dropped 5 feet or more from the monthly average drop [see #4] established during monitoring [see #2]."
- Monitoring Period** - Baseline monitoring period is 2006-2010, pre-LGE operations for wells MW-01 to MW-14. Baseline monitoring period for MW-15, MW-16, Accord - is Jun-2017 to May-2019.
- Exterior Monitoring Wells** - are on the edges of the site, or off-site, and are **BOLDED**. Exterior wells are MW-01, MW-03, MW-04, MW-05, MW-07, and new wells - MW-15, MW-16, and Accord (house well).
- Mon-to-Mon Average Change +/- (baseline)** to incorporate both drops and increases (formerly called "monthly average drop")
 - Mon-to-Mon Average Changes +/- (baseline)** were calculated by using the each relevant month-to-month change over each of the baseline years.
 - 5-foot** - added to the **Mon-to-Mon Average Changes +/- (baseline)** to get the **Mon-to-Mon Average Changes +/- with 5-feet added (baseline)**.

Determining Compliance with Groundwater Monitoring Plan

- Using current data, calculate the "Month-to-Month Change" in groundwater levels using monthly data for each well.
- Month-to-Month Changes that are (=) or (<) the "Mon-to-Mon Average Change +/- with 5-feet Added (baseline)" are in compliance. If the changes are greater, they are out of compliance and in **red / shaded**

	exterior	interior	exterior	exterior	exterior	interior	exterior	interior	interior	interior	interior	interior	interior	exterior	exterior	exterior
2024 - Mon-to-Mon Change	MW-01	MW-02 (gone - Aug-2017)	MW-03	MW-04	MW-05	MW-06 (gone - Jun-2014)	MW-07	MW-09 (gone - Sep-2013)	MW-10 (gone - Jun-2021)	MW-11 (gone - Sep-2015)	MW-12 (gone - Nov-2022)	MW-13 (gone - Feb-2020)	MW-14 (gone - Feb-2020)	MW-15	MW-16	MW-17 (Accord)
January-February	0.27	gone	0.69	0.37	0.45	gone	0.28	gone	gone	gone	gone	gone	gone	0.64	0.32	0.46
February-March	0.25	gone	0.52	0.38	0.39	gone	-0.28	gone	gone	gone	gone	gone	gone	0.50	0.37	0.22
March-April	-0.80	gone	0.08	0.32	0.15	gone	-0.10	gone	gone	gone	gone	gone	gone	-0.25	-0.50	0.00
April-May	-2.35	gone	-2.25	-0.35	-0.70	gone	-0.30	gone	gone	gone	gone	gone	gone	-4.80	-2.85	-2.65
May-June	-1.25	gone	-1.00	-0.25	-1.07	gone	-0.35	gone	gone	gone	gone	gone	gone	-1.20	-0.95	-2.60
June-July	0.45	gone	-1.07	-0.65	-0.82	gone	-0.40	gone	gone	gone	gone	gone	gone	-0.87	0.00	-1.69
July-August	-0.35	gone	1.22	-0.45	-0.61	gone	-0.70	gone	gone	gone	gone	gone	gone	-0.78	-0.25	-1.31
August-September	1.20	gone	0.40	-0.20	-0.20	gone	no rdg - wasps	gone	gone	gone	gone	gone	gone	1.20	1.20	0.30
September-October	0.90	gone	-2.30	-0.10	0.40	gone	no rdg - wasps	gone	gone	gone	gone	gone	gone	2.50	0.90	4.00
October-November	0.90	gone	-8.40	0.40	0.80	gone	0.40	gone	gone	gone	gone	gone	gone	1.80	0.90	0.90
November-December	0.20	gone	-1.50	1.00	0.20	gone	0.00	gone	gone	gone	gone	gone	gone	0.40	0.30	-0.60
December-January	0.70	gone	-2.80	1.50	1.00	gone	0.40	gone	gone	gone	gone	gone	gone	1.40	0.90	-0.80

	exterior	interior	exterior	exterior	exterior	interior	exterior	interior	interior	interior	interior	interior	interior	exterior	exterior	exterior
2025 - Mon-to-Mon Change	MW-01	MW-02 (gone - Aug-2017)	MW-03	MW-04	MW-05	MW-06 (gone - Jun-2014)	MW-07	MW-09 (gone - Sep-2013)	MW-10 (gone - Jun-2021)	MW-11 (gone - Sep-2015)	MW-12 (gone - Nov-2022)	MW-13 (gone - Feb-2020)	MW-14 (gone - Feb-2020)	MW-15	MW-16	MW-17 (Accord)
January-February	0.30	gone	-0.50	3.00	0.50	gone	0.90	gone	gone	gone	gone	gone	gone	0.60	0.30	-0.20
February-March	0.30	gone	-0.20	2.60	0.40	gone	no rdg - wasps	gone	gone	gone	gone	gone	gone	0.50	0.50	0.00
March-April	-2.60	gone	-4.40	-0.50	0.10	gone	no rdg - wasps	gone	gone	gone	gone	gone	gone	-3.90	-4.00	-2.00
April-May	0.30	gone	-5.00	0.50	-0.80	gone	no rdg - wasps	gone	gone	gone	gone	gone	gone	-0.30	0.80	-3.90
May-June	0.25	gone	0.05	-0.05	-0.65	gone	0.55	gone	gone	gone	gone	gone	gone	-0.30	-0.35	0.00
June-July	0.25	gone	0.05	-0.05	-0.65	gone	0.55	gone	gone	gone	gone	gone	gone	-0.30	-0.35	0.00
July-August		gone				gone		gone	gone	gone	gone	gone	gone			
August-September		gone				gone		gone	gone	gone	gone	gone	gone			
September-October		gone				gone		gone	gone	gone	gone	gone	gone			
October-November		gone				gone		gone	gone	gone	gone	gone	gone			
November-December		gone				gone		gone	gone	gone	gone	gone	gone			
December-January		gone				gone		gone	gone	gone	gone	gone	gone			

DRMS Annual Report 2025 - Groundwater Monitoring Report & Well Map

We are submitting groundwater monitoring data and calculations covering this past year's reporting (2024 - 2025). Analysis of the data showed that groundwater levels have remained in compliance with the baseline ranges, determined by comparing the current data's mon-to-mon-changes against the baseline data's mon-to-mon average change +/- 5-feet, as noted above. Only 1 well (MW-03) was outside of baseline ranges for 1 month. Therefore, there are no compliance issues.

L.G. Everist, Inc. - Firestone Gravel Resource (M-1996-052) - GROUNDWATER MONITORING REPORT

ELEVATION DATA																
Note: Elevations derived from the field depth measurements and the Elevation (TOC) of each MW.																
	exterior	interior	exterior	exterior	exterior	interior	exterior	interior	interior	interior	interior	interior	interior	exterior	exterior	exterior
MONITOR WELL NO.	MW-01	MW-02 (gone - Aug-2017)	MW-03	MW-04	MW-05	MW-06 (gone - Jun-2014)	MW-07	MW-09 (gone - Sep-2013)	MW-10 (gone - Jun-2021)	MW-11 (gone - Sep-2015)	MW-12 (gone - Nov-2022)	MW-13 (gone - Feb-2020)	MW-14 (gone - Feb-2020)	MW-15	MW-16	MW-17 (Accord)
NORTHING, FT	1,307,909.50	1,309,751.93	1,312,173.59	1,309,691.51	1,308,177.33	1,308,132.31	1,311,086.36	1,308,703.68	1,308,922.41	1,309,498.47	1,309,482.41	1,311,896.53	1,311,760.15	1,307,645.42	1,307,795.67	1,311,737.65
EASTING, FT	3,162,454.93	3,163,486.50	3,165,870.74	3,165,916.29	3,165,934.69	3,162,338.25	3,162,480.59	3,162,729.80	3,163,085.25	3,163,226.77	3,163,363.55	3,164,613.07	3,164,646.53	3,164,713.64	3,163,414.26	3,164,677.66
ELEVATION (TOG), FT	4,810.13	4,806.39	4,799.87	4,802.43	4,836.24			4,805.05	4,804.48	4,805.02	4,804.59	4,797.56	4,797.23	4,818.59	4,815.48	4,799.75
CASING HEIGHT, FT	3.32	3.28	3.03	2.36	3.02			2.67	2.58	2.75	3.08	3.00	3.00	3.63	3.01	2.85
ELEVATION (TOC), FT	4,812.71	4,809.31	4,802.62	4,805.13	4,839.21	4,812.56	4,806.93	4,807.72	4,807.06	4,807.77	4,807.67	4,800.56	4,800.23	4,822.22	4,818.50	4,802.59

Groundwater Monitoring - Baseline Data and Ranges														NOTE: Baseline monitoring period for MW-01 to MW-14 is 2006-2010 (pre-LGE operations).			Baseline period for MW-15, -16, Accord's is Jun-2017 to May-2019.		
	exterior	interior	exterior	exterior	exterior	interior	exterior	interior	interior	interior	interior	interior	interior	exterior	exterior	exterior			
MONITOR WELL NO.	MW-01	MW-02 (gone - Aug-2017)	MW-03	MW-04	MW-05	MW-06 (gone - Jun-2014)	MW-07	MW-09 (gone - Sep-2013)	MW-10 (gone - Jun-2021)	MW-11 (gone - Sep-2015)	MW-12 (gone - Nov-2022)	MW-13 (gone - Feb-2020)	MW-14 (gone - Feb-2020)	MW-15	MW-16	Accord's House			
ANNUAL - Average Elevation	4,805.17	4,800.50	4,795.21	4,799.92	4,808.53	4,804.81	4,796.20	4,802.14	4,801.77	4,801.39	4,801.01	4,795.29	4,795.27	4,808.51	4,805.98	4,777.07			
Highest Elevation (bolded above)	4,808.31	4,804.69	4,798.75	4,801.56	4,810.77	4,807.11	4,798.00	4,803.42	4,804.66	4,804.85	4,804.22	4,797.96	4,795.92	4,805.77	4,807.80	4,784.19			
Lowest Elevation (bolded above)	4,802.29	4,797.81	4,792.37	4,798.13	4,805.94	4,802.11	4,794.49	4,800.27	4,799.72	4,798.57	4,798.74	4,793.99	4,794.28	4,810.42	4,804.00	4,772.89			
Max Change (= High - Low)	6.02	6.88	6.38	3.43	4.83	5.00	3.51	3.15	4.94	6.28	5.48	3.97	1.64	-4.65	3.80	11.30			

Mon-to-Mon Average Elevation (baseline)														NOTE: Calculated from Elevation Data for each month in baseline period of 2006-2010.										new wells in 2021 rpt		
January	4,803.55	4,798.90	4,793.67	4,799.35	4,808.38	4,804.41	4,795.66	4,802.12	4,801.58	4,800.62	4,800.67	4,794.86	4,795.13	4,807.37	4,805.10	4,776.14										
February	4,803.56	4,798.83	4,793.48	4,799.16	4,807.82	4,803.63	4,795.53	4,801.21	4,800.57	4,799.49	4,799.62	4,794.41	4,794.77	4,806.67	4,804.82	4,775.79										
March	4,803.50	4,798.90	4,793.86	4,799.22	4,807.38	4,802.98	4,795.06	4,801.21	4,800.60	4,799.46	4,799.61	4,794.49	4,794.81	4,806.37	4,804.62	4,774.84										
April	4,803.30	4,798.69	4,793.68	4,799.99	4,806.96	4,802.88	4,795.02	4,801.07	4,800.53	4,799.46	4,799.61	4,794.55	4,794.86	4,807.17	4,804.52	4,774.84										
May	4,804.32	4,800.46	4,794.57	4,799.69	4,807.07	4,804.12	4,795.85	4,802.68	4,802.33	4,801.60	4,801.81	4,795.54	4,795.91	4,806.99	4,806.17	4,775.34										
June	4,805.59	4,801.67	4,795.35	4,800.28	4,807.35	4,804.84	4,796.33	4,802.65	4,802.21	4,801.89	4,802.06	4,795.87	4,795.74	4,808.19	4,806.40	4,779.89										
July	4,806.58	4,802.53	4,797.88	4,801.05	4,808.29	4,806.45	4,796.97	4,803.42	4,802.86	4,803.44	4,802.54	4,796.46	4,795.56	4,809.29	4,806.87	4,778.02										
August	4,807.95	4,803.90	4,798.01	4,801.11	4,809.38	4,807.11	4,797.94	-	-	4,804.56	-	-	-	4,811.32	4,807.40	4,782.49										
September	4,807.23	4,802.80	4,797.98	4,800.63	4,809.87	4,806.68	4,797.30	-	4,804.66	4,804.29	4,804.22	4,797.96	-	4,811.59	4,807.60	4,781.29										
October	4,806.27	4,800.59	4,795.34	4,800.07	4,809.96	4,805.63	4,796.27	4,802.95	4,802.50	4,801.60	4,801.63	4,795.40	4,795.65	4,809.74	4,806.77	4,775.67										
November	4,805.18	4,799.75	4,794.56	4,799.93	4,809.59	4,804.91	4,796.02	4,802.53	4,801.93	4,800.79	4,800.89	4,795.24	4,795.03	4,809.14	4,805.82	4,775.17										
December	4,804.64	4,799.43	4,794.36	4,799.79	4,809.11	4,804.45	4,795.82	4,802.23	4,801.65	4,800.57	4,800.69	4,795.19	4,795.31	4,808.34	4,805.60	4,775.37										

Mon-to-Mon Average Change +/- (baseline)														NOTE: Calculated with ABSOLUTE VALUES during the baseline period of 2006-2010, so the Average Change is for both (+) and (-).				new wells in 2021 rpt			
January-February	0.36	0.26	0.19	0.19	0.56	0.39	0.06	0.20	0.24	0.33	0.30	0.05	0.04	0.70	0.27	0.40					
February-March	0.19	0.17	0.49	0.14	0.44	0.09	0.00	0.03	0.02	0.03	0.01	0.03	0.07	0.30	0.20	0.95					
March-April	0.26	0.43	0.32	0.27	0.42	0.28	0.05	0.34	0.35	0.42	0.43	0.24	0.19	0.90	0.15	0.65					
April-May	0.62	1.19	0.44	0.47	0.17	1.24	0.83	1.61	1.80	2.14	2.20	0.98	1.05	1.78	1.65	0.55					
May-June	1.01	1.47	0.42	0.53	0.31	0.72	0.48	0.10	0.44	1.09	1.30	0.34	0.17	1.45	0.60	2.00					
June-July	1.77	0.86	2.54	0.48	0.75	1.61	0.64	0.32	0.34	1.55	0.55	0.45	0.17	1.10	0.57	2.72					
July-August	1.38	1.51	0.35	0.08	0.78	0.09	0.97	0.00	0.00	1.18	0.00	0.00	0.00	2.03	0.53	4.48					
August-September	0.72	1.51	0.21	0.55	0.48	0.08	0.64	0.00	0.00	0.28	0.00	0.00	0.00	0.32	0.20	1.20					
September-October	0.81	2.05	2.59	0.86	0.14	1.05	1.03	0.00	1.20	1.49	1.44	1.23	0.00	1.85	0.82	5.63					
October-November	1.19	0.98	0.81	0.30	0.42	0.72	0.25	0.41	0.57	0.81	0.75	0.16	0.62	0.60	0.95	0.95					
November-December	0.52	0.35	0.31	0.18	0.43	0.46	0.20	0.30	0.28	0.22	0.20	0.12	0.28	0.80	0.23	1.05					
December-January	0.51	0.39	0.42	0.38	0.63	0.31	0.23	0.23	0.24	0.22	0.24	0.36	0.34	0.97	0.50	1.32					

Mon-to-Mon Average Change +/- with 5-feet Added (baseline)														NOTE: For compliance, FUTURE mon-to-mon MW changes must stay within the Mon-to-Mon Average Changes (+/-5).											new wells in 2021 rpt		
January-February	5.36	5.26	5.19	5.19	5.56	5.39	5.06	5.20	5.24	5.33	5.30	5.05	5.04	5.70	5.27	5.40											
February-March	5.19	5.17	5.49	5.14	5.44	5.09	5.00	5.03	5.02	5.03	5.01	5.03	5.07	5.30	5.20	5.95											
March-April	5.26	5.43	5.32	5.27	5.42	5.28	5.05	5.34	5.35	5.42	5.43	5.24	5.19	5.90	5.15	5.65											
April-May	5.62	6.19	5.44	5.47	5.17	6.24	5.83	6.61	6.80	7.14	7.20	5.98	6.05	6.78	6.65	5.55											
May-June	6.01	6.47	5.42	5.53	5.31	5.72	5.48	5.10	5.44	6.09	6.30	5.34	5.17	6.45	5.60	7.00											
June-July	6.77	5.86	7.54	5.48	5.75	6.61	5.64	5.32	5.34	6.55	5.55	5.45	5.17	6.10	5.57	7.72											
July-August	6.38	6.51	5.35	5.08	5.78	5.09	5.97	5.00	5.00	6.18	5.00	5.00	5.00	7.03	5.53	9.48											
August-September	5.72	6.51	5.21	5.55	5.48	5.08	5.64	5.00	5.00	5.28	5.00	5.00	5.00	5.32	5.20	6.20											
September-October	5.81	7.05	7.59	5.86	5.14	6.05	6.03	5.00	6.20	6.49	6.44	6.23	5.00	6.85	5.82	10.63											
October-November	6.19	5.98	5.81	5.30	5.42	5.72	5.25	5.41	5.57	5.81	5.75	5.16	5.62	5.60	5.95	5.95											
November-December	5.52	5.35	5.31	5.18	5.43	5.46	5.20	5.30	5.28	5.22	5.20	5.12	5.28	5.80	5.23	6.05											
December-January	5.51	5.39	5.42	5.38	5.63	5.31	5.23	5.23	5.24	5.22	5.24	5.36	5.34	5.97	5.50	6.32											

L.G. Everist, Inc. - Firestone Gravel Resource (M-1996-052) - GROUNDWATER MONITORING REPORT

ELEVATION DATA																
Note: Elevations derived from the field depth measurements and the Elevation (TOC) of each MW.																
	exterior	interior	exterior	exterior	exterior	interior	exterior	interior	interior	interior	interior	interior	interior	exterior	exterior	exterior
MONITOR WELL NO.	MW-01	MW-02 (gone - Aug-2017)	MW-03	MW-04	MW-05	MW-06 (gone - Jun-2014)	MW-07	MW-09 (gone - Sep-2013)	MW-10 (gone - Jun-2021)	MW-11 (gone - Sep-2015)	MW-12 (gone Nov-2022)	MW-13 (gone - Feb-2020)	MW-14 (gone - Feb-2020)	MW-15	MW-16	MW-17 (Accord)
NORTHING, FT	1,307,909.50	1,309,751.93	1,312,173.59	1,309,691.51	1,308,177.33	1,308,132.31	1,311,086.36	1,308,703.68	1,308,922.41	1,309,498.47	1,309,482.41	1,311,896.53	1,311,760.15	1,307,645.42	1,307,795.67	1,311,737.65
EASTING, FT	3,162,454.93	3,163,486.50	3,165,870.74	3,165,916.29	3,165,934.69	3,162,338.25	3,162,480.59	3,162,729.80	3,163,085.25	3,163,226.77	3,163,363.55	3,164,613.07	3,164,646.53	3,164,713.64	3,163,414.26	3,164,677.66
ELEVATION (TOG), FT	4,810.13	4,806.39	4,799.87	4,802.43	4,836.24			4,805.05	4,804.48	4,805.02	4,804.59	4,797.56	4,797.23	4,818.59	4,815.48	4,799.75
CASING HEIGHT, FT	3.32	3.28	3.03	2.36	3.02			2.67	2.58	2.75	3.08	3.00	3.00	3.63	3.01	2.85
ELEVATION (TOC), FT	4,812.71	4,809.31	4,802.62	4,805.13	4,839.21	4,812.56	4,806.93	4,807.72	4,807.06	4,807.77	4,807.67	4,800.56	4,800.23	4,822.22	4,818.50	4,802.59
01/29/24	4,803.93	gone - 2017	4,765.01	4,786.40	4,806.70	gone - 2014	4,794.88	gone - 2013	gone - 2021	gone - 2015	gone - 2022	gone - 2020	gone - 2020	4,805.16	4,803.14	4,783.52
02/26/24	4,803.66	-	4,764.32	4,786.03	4,806.25	-	4,794.60	-	-	-	-	-	-	4,804.52	4,802.82	4,783.06
03/27/24	4,803.41	-	4,763.80	4,785.65	4,805.86	-	4,794.88	-	-	-	-	-	-	4,804.02	4,802.45	4,782.84
04/25/24	4,804.21	-	4,763.72	4,785.33	4,805.71	-	4,794.98	-	-	-	-	-	-	4,804.27	4,802.95	4,782.84
05/28/24	4,806.56	-	4,765.97	4,785.68	4,806.41	-	4,795.28	-	-	-	-	-	-	4,809.07	4,805.80	4,785.49
06/25/24	4,807.81	-	4,766.97	4,785.93	4,807.48	-	4,795.63	-	-	-	-	-	-	4,810.27	4,806.75	4,788.09
07/25/24	4,807.36	-	4,768.04	4,786.58	4,808.30	-	4,796.03	-	-	-	-	-	-	4,811.14	4,806.75	4,789.78
08/27/24	4,807.71	-	4,766.82	4,787.03	4,808.91	-	4,796.73	-	-	-	-	-	-	4,811.92	4,807.00	4,791.09
09/24/24	4,806.51	-	4,766.42	4,787.23	4,809.11	-	no rdg - wasps	-	-	-	-	-	-	4,810.72	4,805.80	4,790.79
10/29/24	4,805.61	-	4,768.72	4,787.33	4,808.71	-	4,795.93	-	-	-	-	-	-	4,808.22	4,804.90	4,786.79
12/05/24	4,804.71	-	4,777.12	4,786.93	4,807.91	-	4,795.53	-	-	-	-	-	-	4,806.42	4,804.00	4,785.89
12/16/24	4,804.51	-	4,778.62	4,785.93	4,807.71	-	4,795.53	-	-	-	-	-	-	4,806.02	4,803.70	4,786.49
01/29/25	4,803.81	gone - 2017	4,781.42	4,784.43	4,806.71	gone - 2014	4,795.13	gone - 2013	gone - 2021	gone - 2015	gone - 2022	gone - 2020	gone - 2020	4,804.62	4,802.80	4,787.29
02/26/25	4,803.51	-	4,781.92	4,781.43	4,806.21	-	4,794.23	-	-	-	-	-	-	4,804.02	4,802.50	4,787.49
03/27/25	4,803.21	-	4,782.12	4,778.83	4,805.81	-	no rdg - wasps	-	-	-	-	-	-	4,803.52	4,802.00	4,787.49
05/01/25	4,805.81	-	4,786.52	4,779.33	4,805.71	-	no rdg - wasps	-	-	-	-	-	-	4,807.42	4,806.00	4,789.49
05/28/25	4,805.51	-	4,791.52	4,778.83	4,806.51	-	4,796.43	-	-	-	-	-	-	4,807.72	4,805.20	4,793.39
06/30/25	4,805.26	-	4,791.47	4,778.88	4,807.16	-	4,795.88	-	-	-	-	-	-	4,808.02	4,805.55	4,793.39
07/29/25	4,805.01	-	4,791.42	4,778.93	4,807.81	-	4,795.33	-	-	-	-	-	-	4,808.32	4,805.90	4,793.39



- MEASURED WELLS
- DESTROYED/NOT MEASURED WELLS

FIRESTONE
MONITORING WELL LOCATIONS



L. G. EVERIST, INC.
We Deliver Solutions!
FIRESTONE, CO

SCALE	AMK
DATE	NTS
	11/03/2022

DRAWING NO.

L01

REV.

