


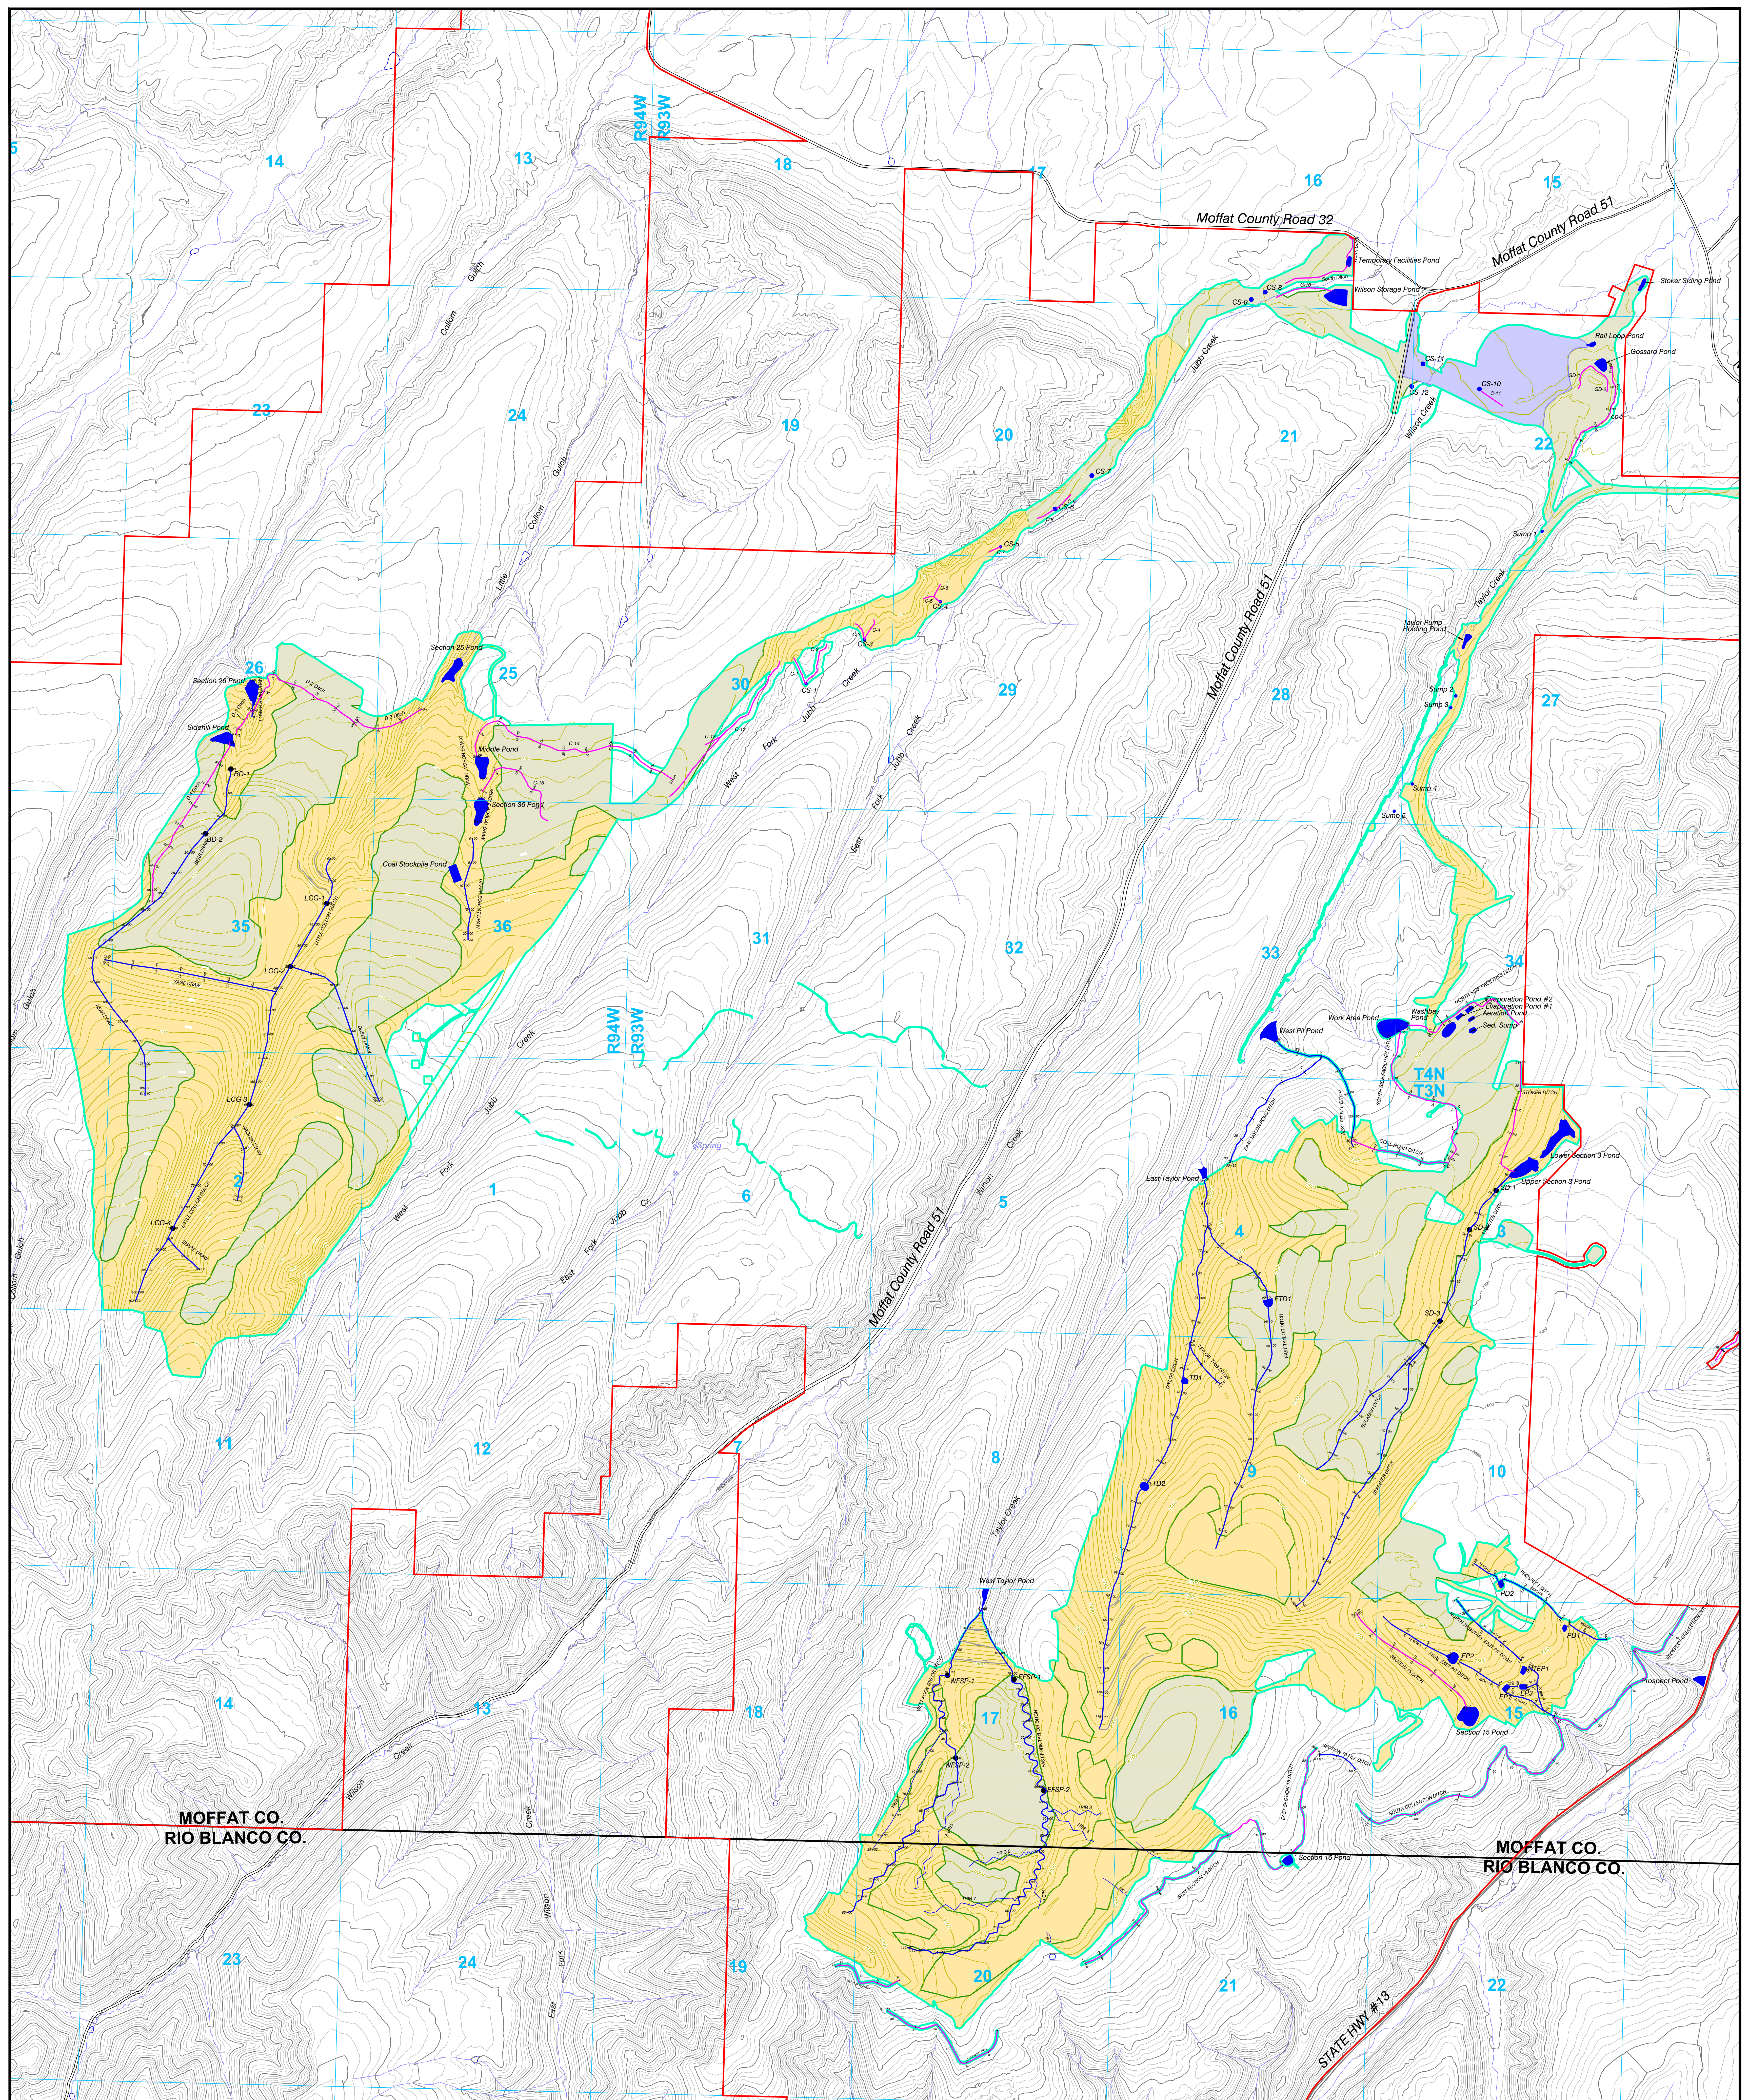

LEGEND

- Permit Boundary
- Section Line
- Roads
- Postmining Contour
- Disturbance Boundary
- Approx. Limit of Postmining Lands Less Than 10% Slope (Targeted for Wildlife Establishment)
- Approx. Limit of Postmining Lands Steeper Than 10% Slope (Targeted for Grassland Establishment)
- Approx. Limit of Postmining Land Use Other Treatment Facility Area
- Sediment Pond or Postmining Stockpile - Constructed
- Postmining Stockpile - Not Constructed
- Permanent Post Mine Channel
- Temporary Conveyance Ditch

Note: Wildlife and Grassland Areas shown indicate potential areas and estimated acreage's for each specific ecosystem type. Actual localized on the ground implementation will vary with each reclamation parcel. Please see Annual Reclamation Reports as it pertains to specifics for each reclamation parcel and Section 4.15.8, in Volume 1 for revegetation success criteria.

ENGINEERS CERTIFICATION

I, LEE E. SAMMONS, hereby certify that this map has been reviewed by me and is true and correct to the best of my knowledge and information, relying on information supplied by experts employed by Colowyo Coal Company or qualified consultants working for Colowyo Coal Company, and that I am a Professional Engineer licensed in Colorado as required by the provisions of C.R.S. 12-25-101 through C.R.S. 12-25-119. IN WITNESS WHEREOF, I have hereunto set my hand and affixed my seal.

RECLAMATION PLAN

MAP 44

Scale: 1" = 1000'

DATE: 12/28/10

DRWG. BY: TONY

APPROVED BY: AA

DRWG. NO.

No.	REVISION	DATE	BY	CHK
TR-155	Updated Ponds, Ditches, Disturbance Boundary	12/13/22	TONY	TONY
TR-165	Updated Permit and Disturbance Boundary, Mini Map	12/3/24	TONY	TR
PR-05	Updated Post Mining Land Use Other Treatment Area Removed Field Trails and Incorrect Stock Pond Locations	8/6/25	TONY	LES