


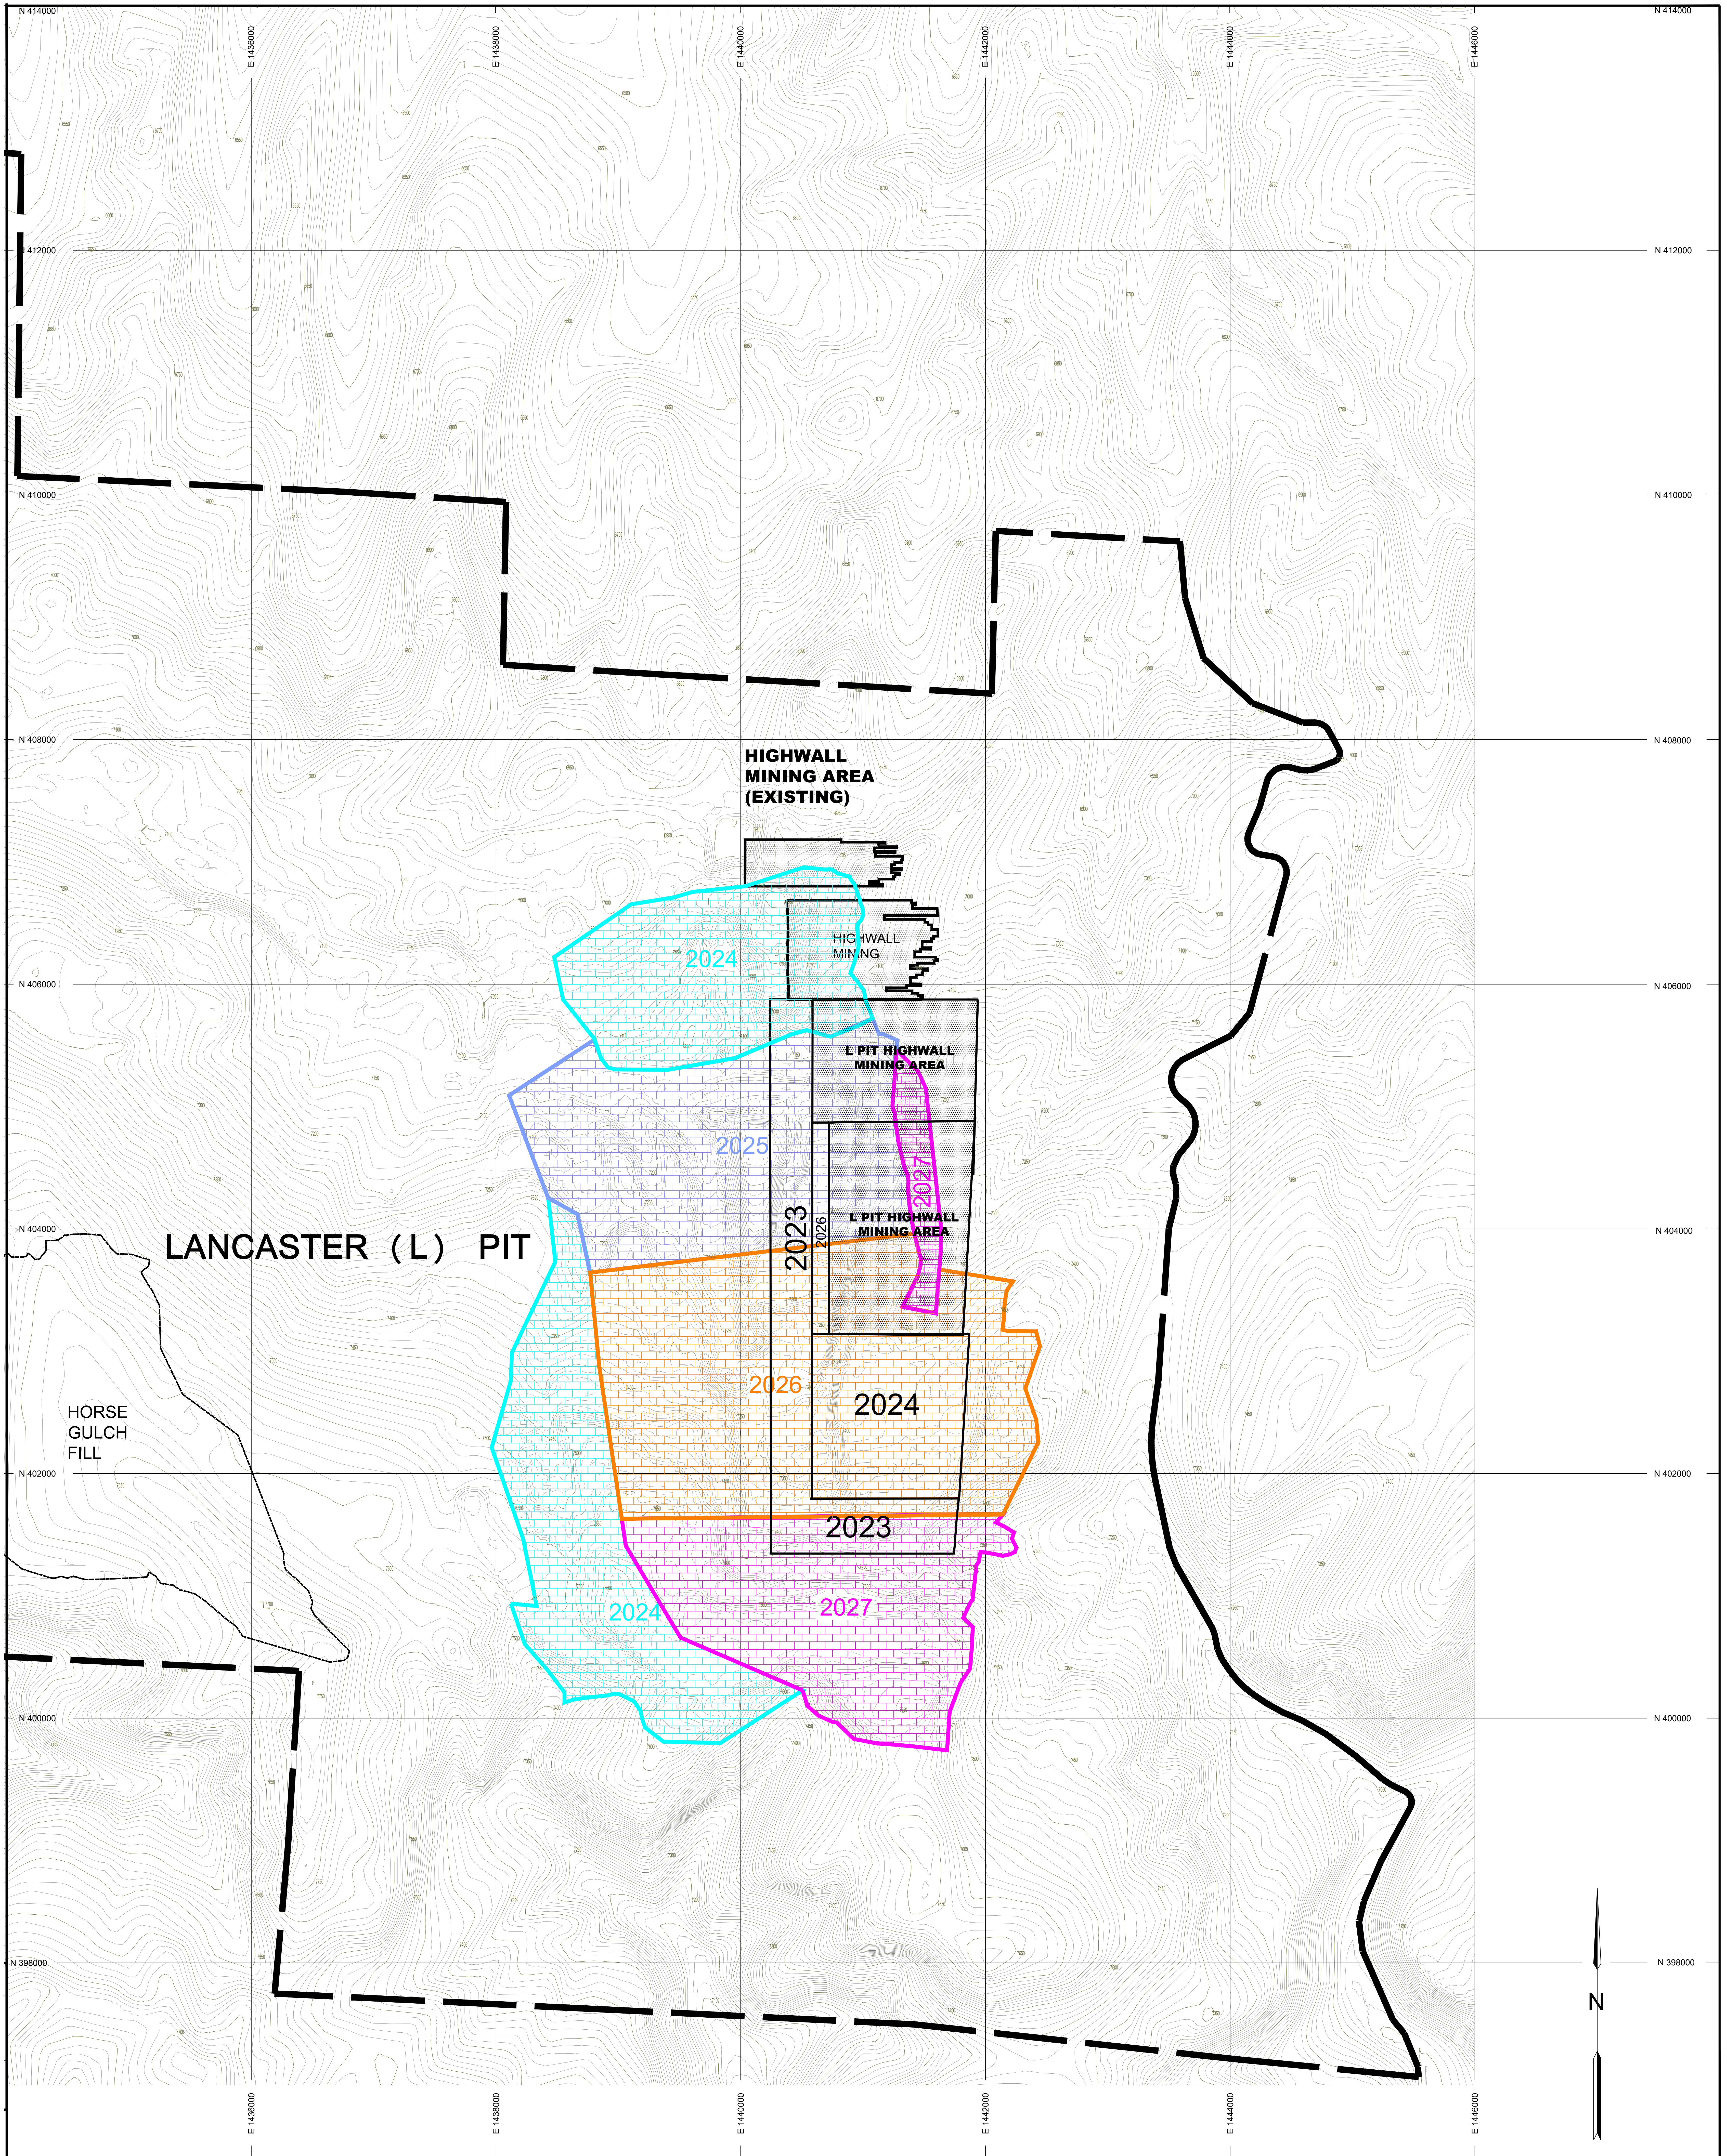


PROFESSIONAL ENGINEER'S CERTIFICATION

I, **Tonia Marie Perkins**, a registered Professional Engineer in the State of Colorado, certify that this map has been reviewed by me and is true and correct to the best of my knowledge and information.

Tonia Marie Perkins, CO PE No. 43864

Date: _____


Note: Production may fluctuate according to economic, geologic, or other conditions. Limits are shown for maximum possible production from 2024 through 2028. Operations may actually progress slower than depicted. Operations may follow mining operations in a timely manner.

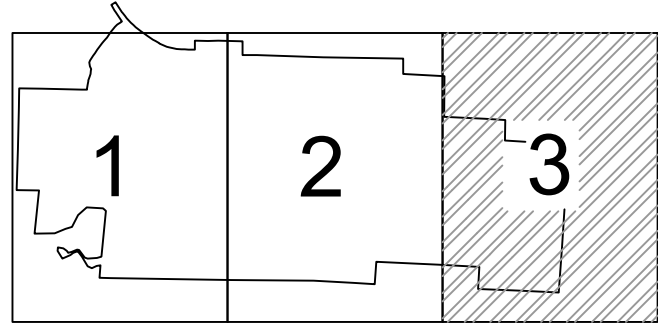

SHEET LOCATION INDEX

LEGEND

- PERMIT BOUNDARY
- MINING LIMITS
- REGRADE LIMITS
- HIGHWALL MINING AREA
- BUTTRESS OR BACKFILL AREA

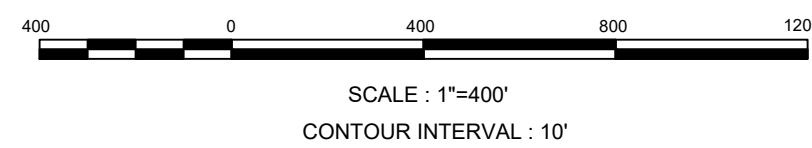

Topographic information compiled from 2017 aerial photography and November 2023 Topography from Drone surveys.

Revision	Date	By	Description
PR-12	10/25/2024	WTC	5 YEAR MINING/RECLAMATION PLAN UPDATE
MR-230	08/27/2023	WTC	ADDITION OF L PIT HIGHWALL MINING AREA

TRAPPER MINING INC.
TRAPPER MINE
CRAIG, CO.

MINING AND REGRADE

SCALE: 1" = 400'
DESIGNED BY: SDN, RDH
DRAWN BY: WTC
DATE: 9/30/2024

Sheet 3 of 3
M10A
SHEET 3

