



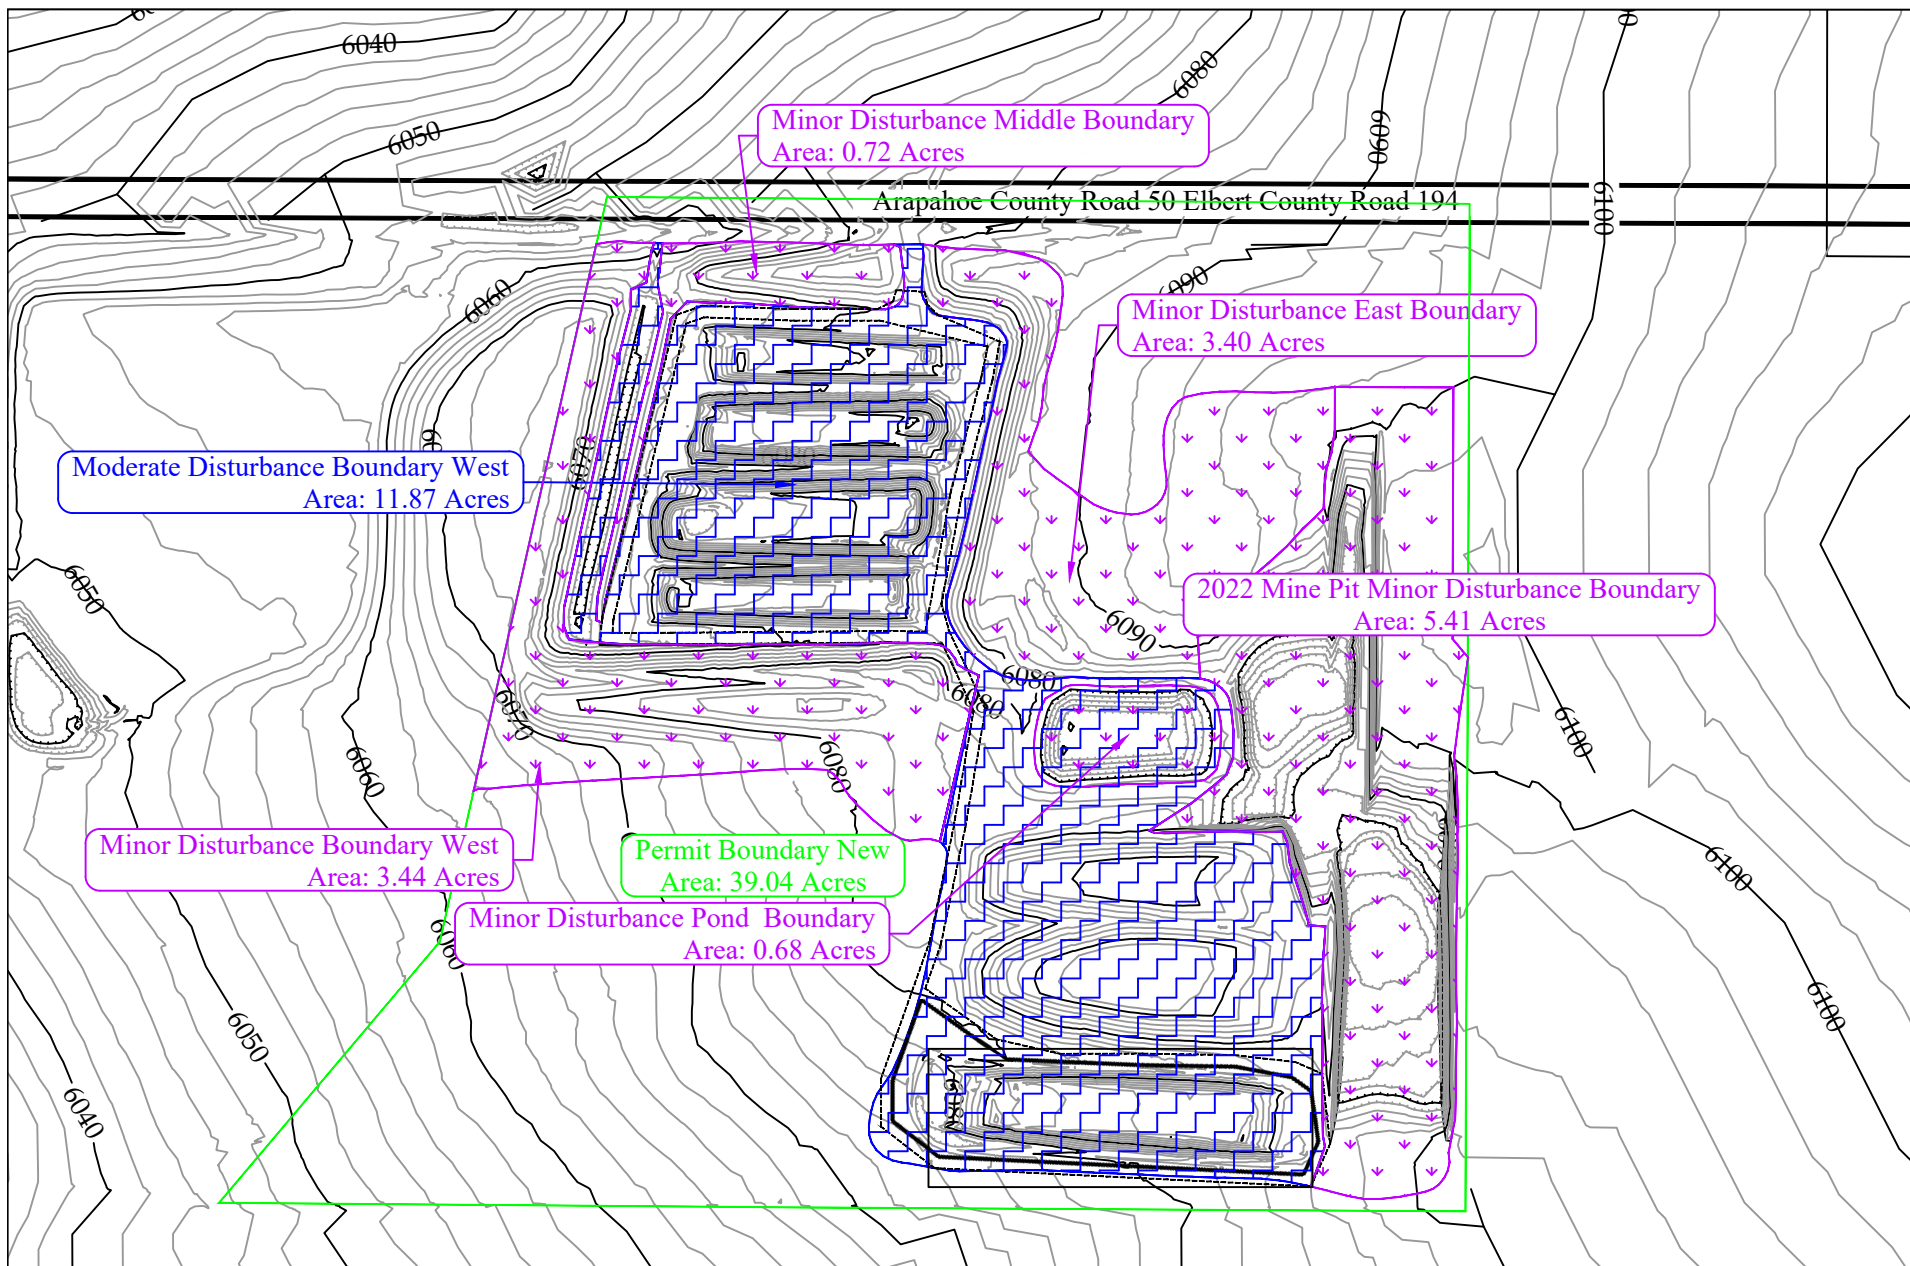

- DRMS Permit Boundary
- Mine Road
- Major Disturbance Boundary
- Moderate Disturbance Boundary
- Minor Disturbance Boundary

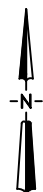

CONFIDENTIAL

THIS DRAWING IS THE PROPERTY OF GENERAL SHALE BRICK, INC.
AND SHALL NOT BE COPIED OR REPRODUCED IN WHOLE OR IN PART
OR DISCLOSED TO ANY THIRD PARTY OR USED IN ANY WAY WITHOUT
THE WRITTEN CONSENT OF GENERAL SHALE BRICK, INC.

DRAWING FILE NAME
DWR_2025A.dwg

General Shale Brick, Inc.

1845 W. Dartmouth Ave
Denver, Colorado 80110
Phone (303) 783-3000

DRAWING TITLE

DDD Mine DWR Pit
2024–2025 DRMS Annual Report

CONTOUR INTERVAL: 5'	DRAWING NUMBER: —	REVISION: A	SHT. 1 OF 1
	DRAWN BY: Jason E. McDraw	DATE: August 8, 2025	
	APPROVAL BY:	SCALE: 1" = 250'	