



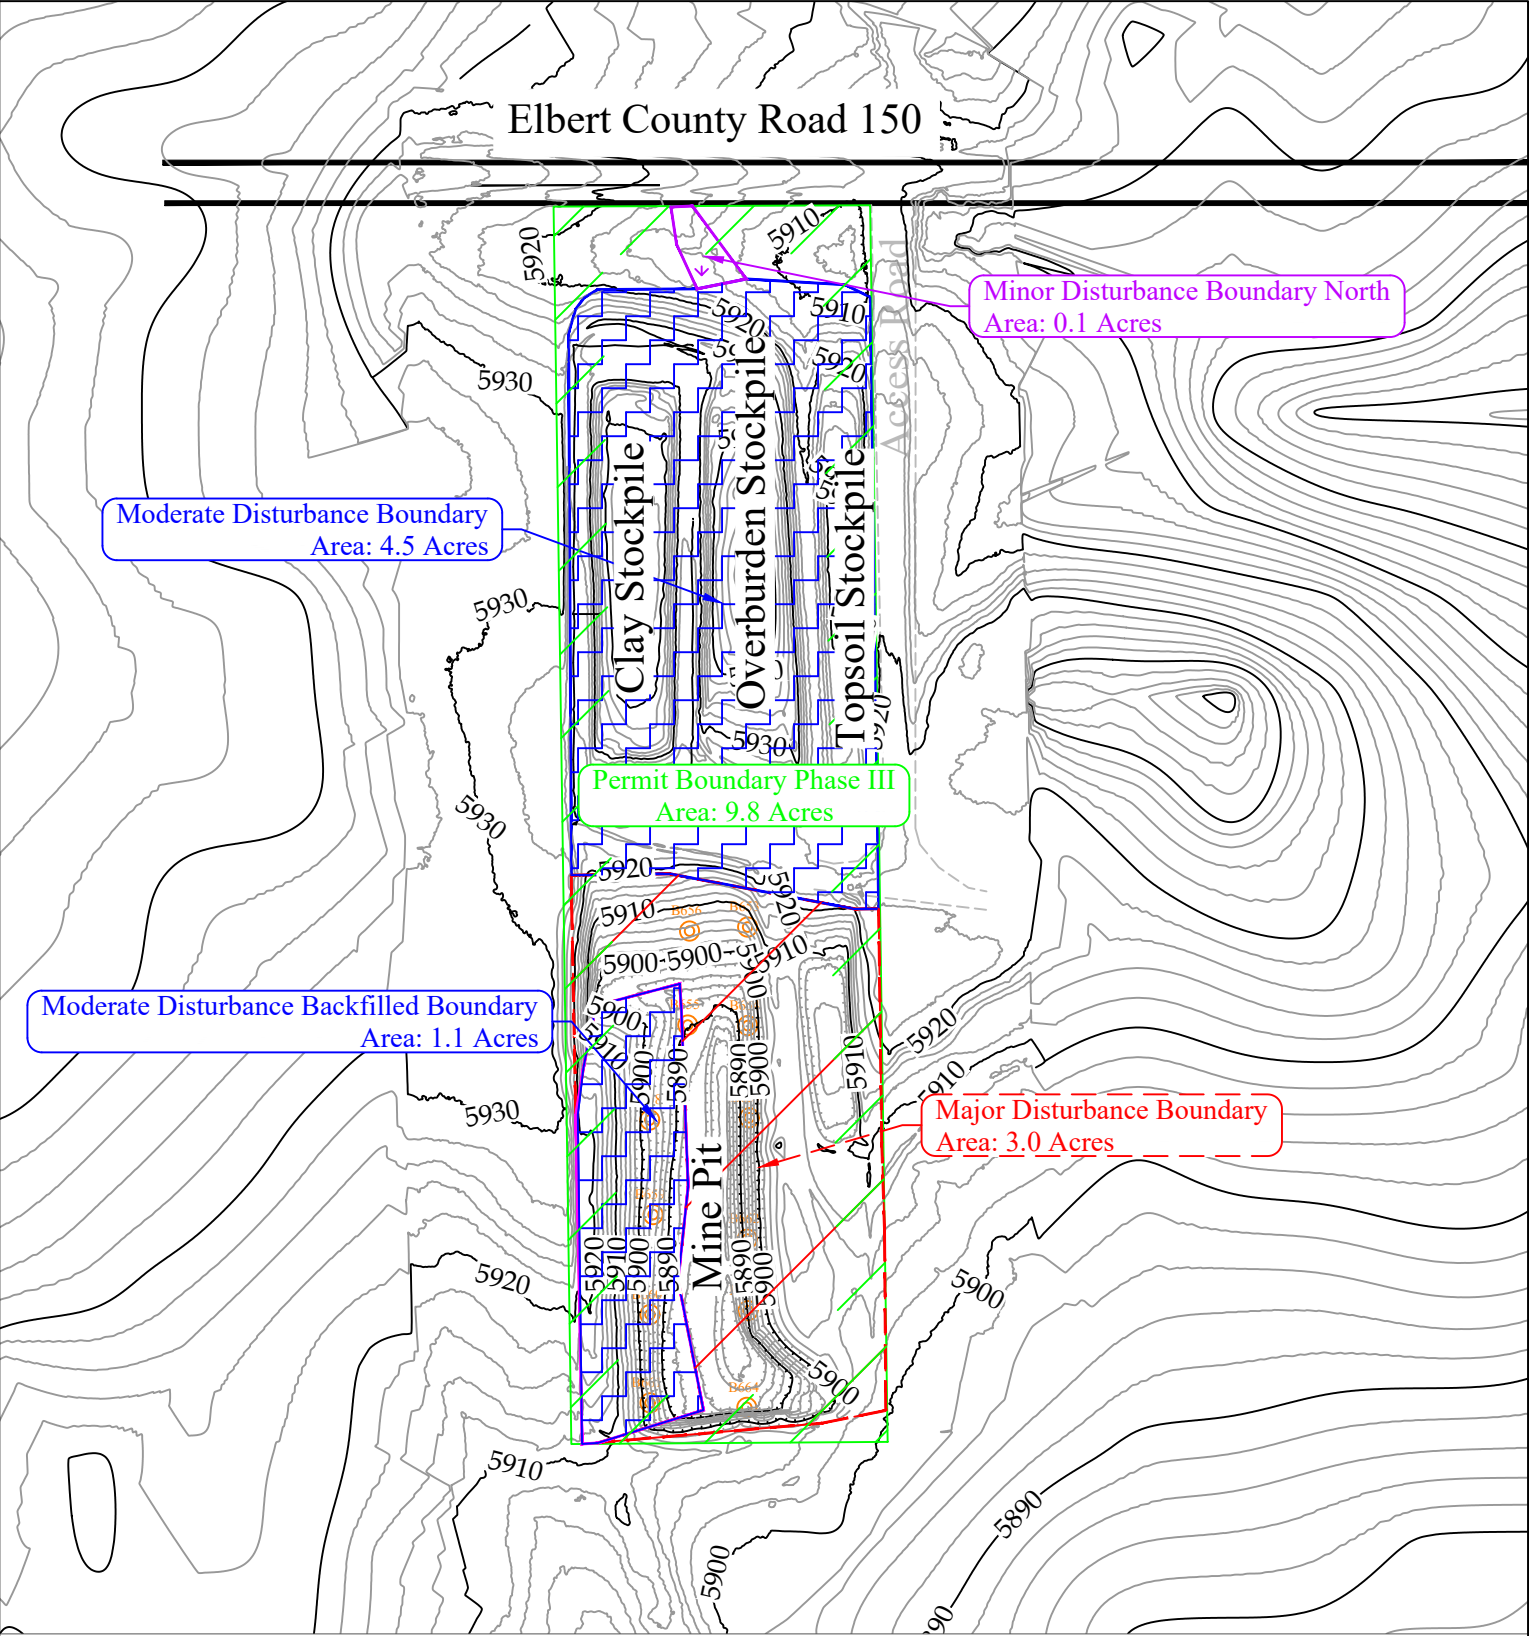

- DRMS Permit Boundary
- Mine Road
- Major Disturbance Boundary
- Moderate Disturbance Boundary
- Minor Disturbance Boundary

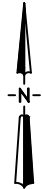

CONFIDENTIAL
THIS DRAWING IS THE PROPERTY OF GENERAL SHALE BRICK, INC.
AND SHALL NOT BE COPIED OR REPRODUCED IN WHOLE OR IN PART
OR DISCLOSED TO ANY THIRD PARTY OR USED IN ANY WAY WITHOUT
THE WRITTEN CONSENT OF GENERAL SHALE BRICK INC.
DRAWING FILE NAME
Buffalo 2025A.dwg

General Shale Brick, Inc.		1845 W. Dartmouth Ave Denver, Colorado 80110 Phone (303) 783-3000	
DRAWING TITLE			
Buffalo Mine Phase III DRMS 2024-2025 Annual Report Site Map			
CONTOUR INTERVAL:	DRAWING NUMBER:	—	REVISION: A SHT. 1 OF 1
2'	DRAWN BY:	Jason E. Mabraw	DATE: August 8, 2025
	APPROVAL BY:		SCALE: 1"=200'