


WHITEWATER BUILDING MATERIALS CORP.

WHITEWATER 500 PIT
M.L.R.B. PERMIT # M-1977-129
2024-25 ANNUAL REPORT
SHEET 1 OF 2

- BACKFILL SLOPING 1:1 - 1,830 LFT
- CUT/FILL SLOPING 2:1 - 4,480 LFT
- FINAL SLOPING SLOPING 3:1 - 1,360 LFT

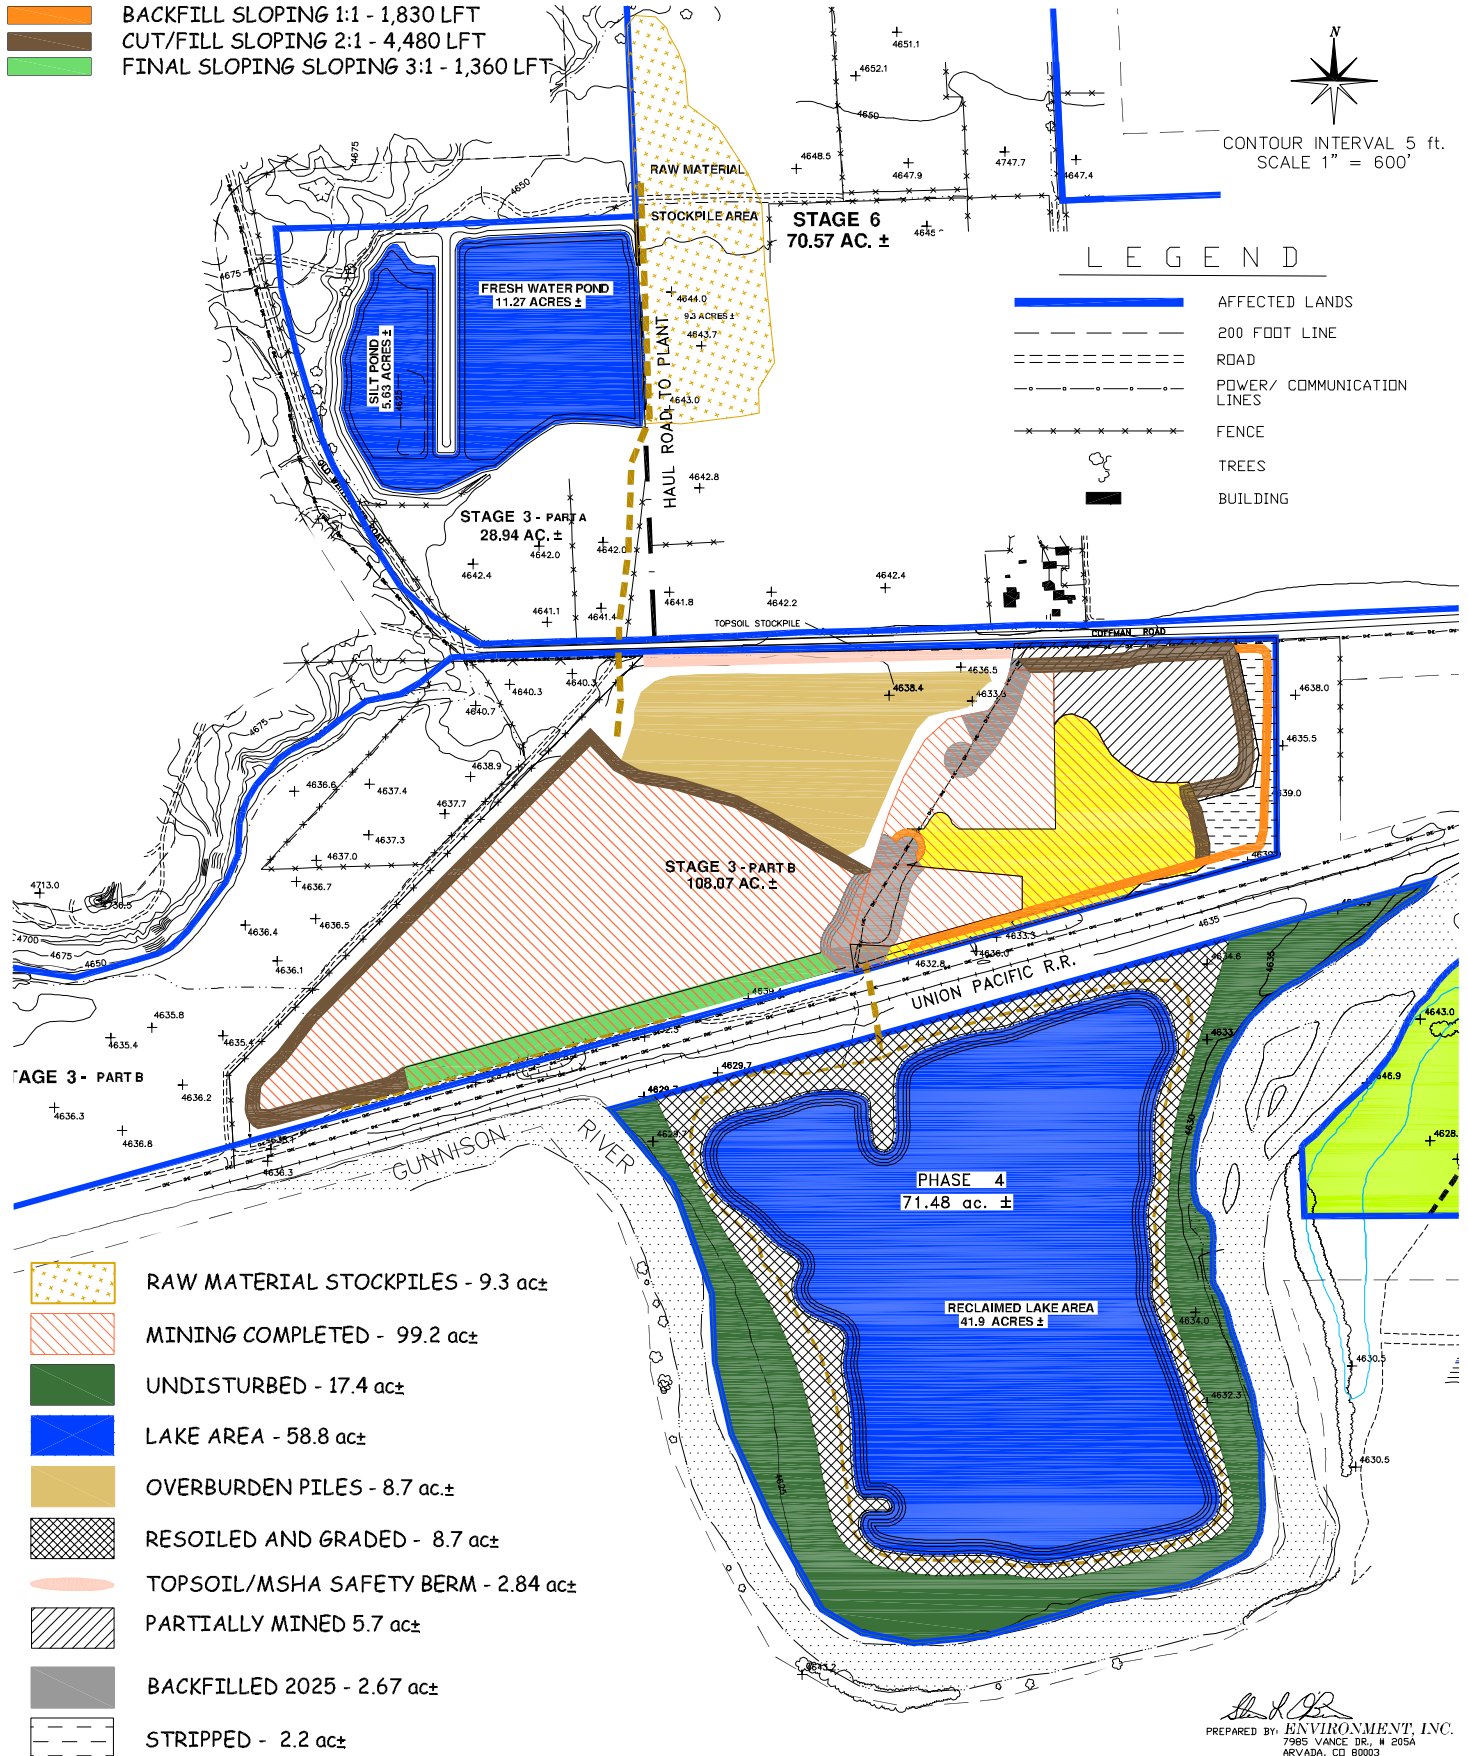

PREPARED BY: *ENVIRONMENT, INC.*
7985 VANCE DR., N 205A
ARVADA, CO 80003
(303) 423-7297
Environment-inc@outdrs.net

