

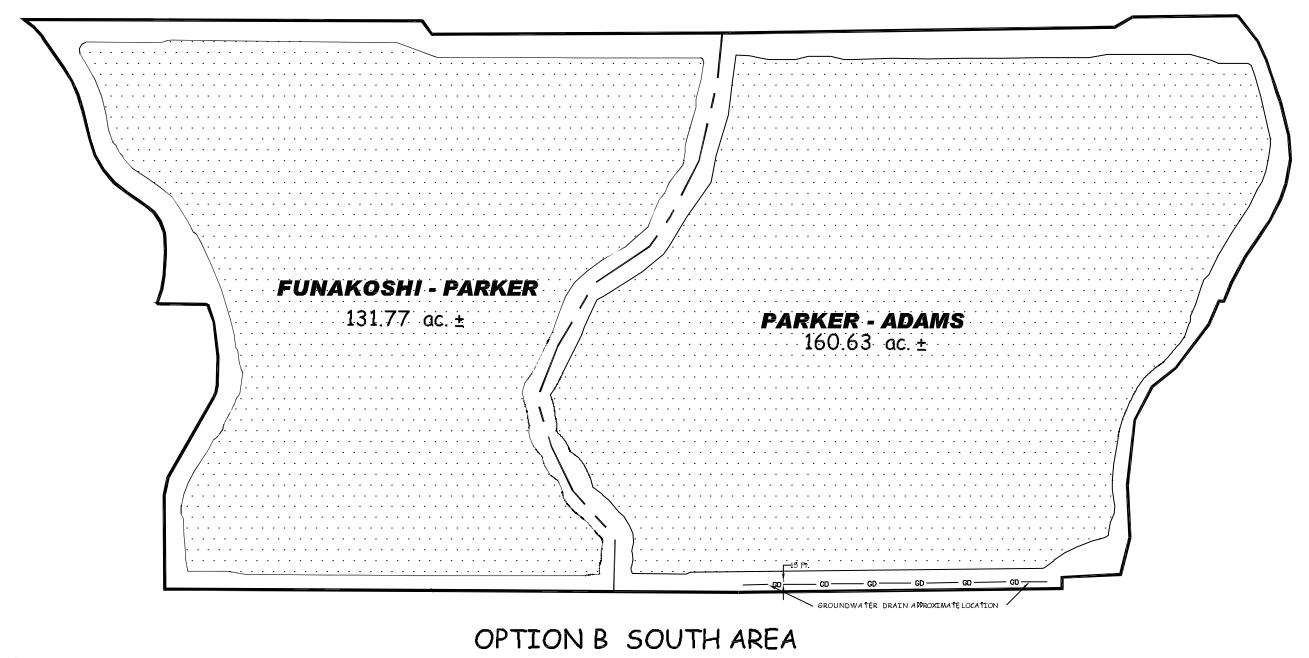
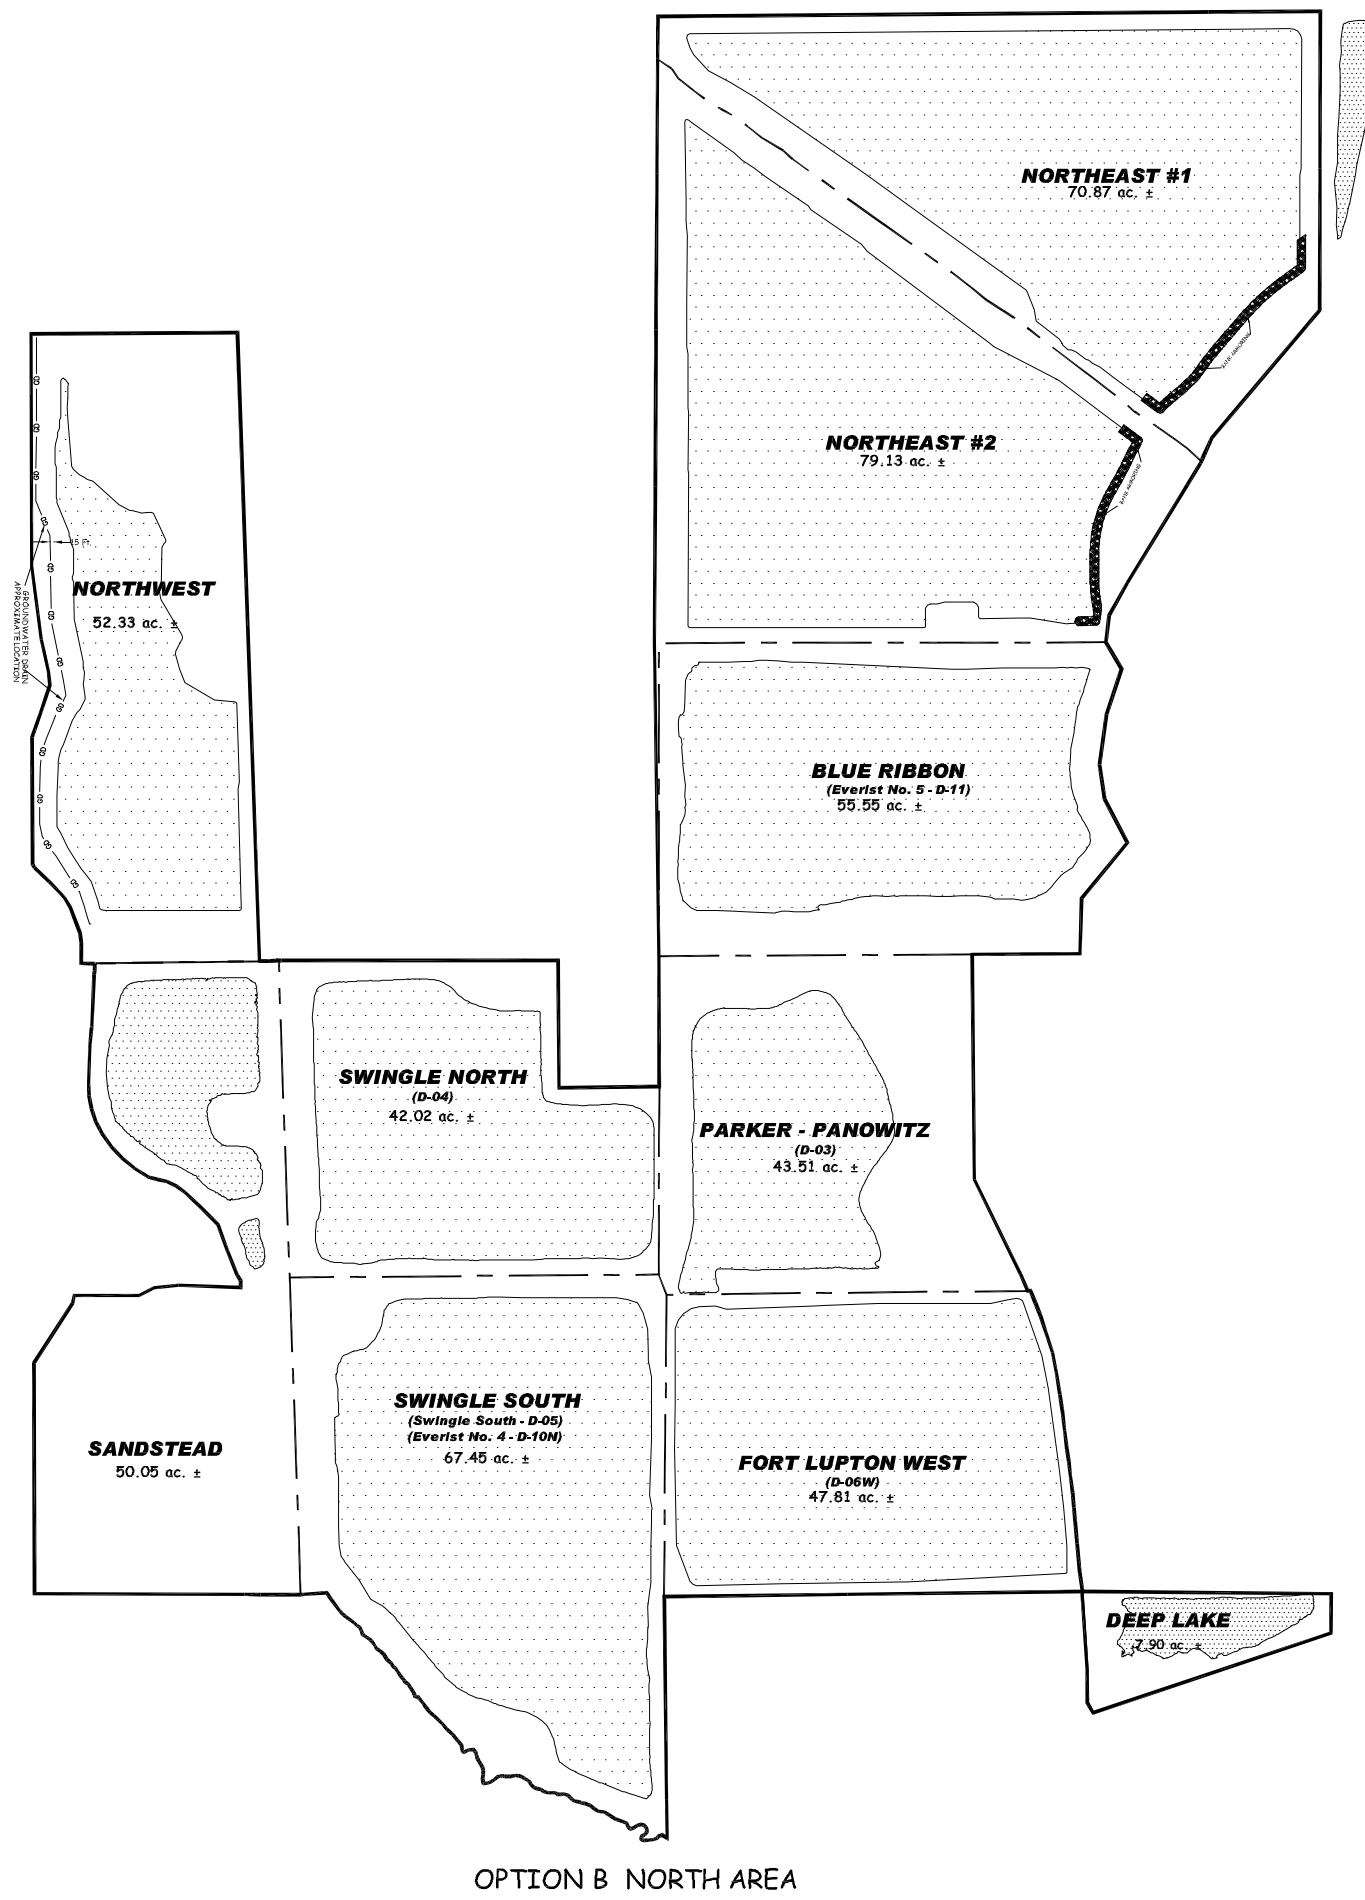
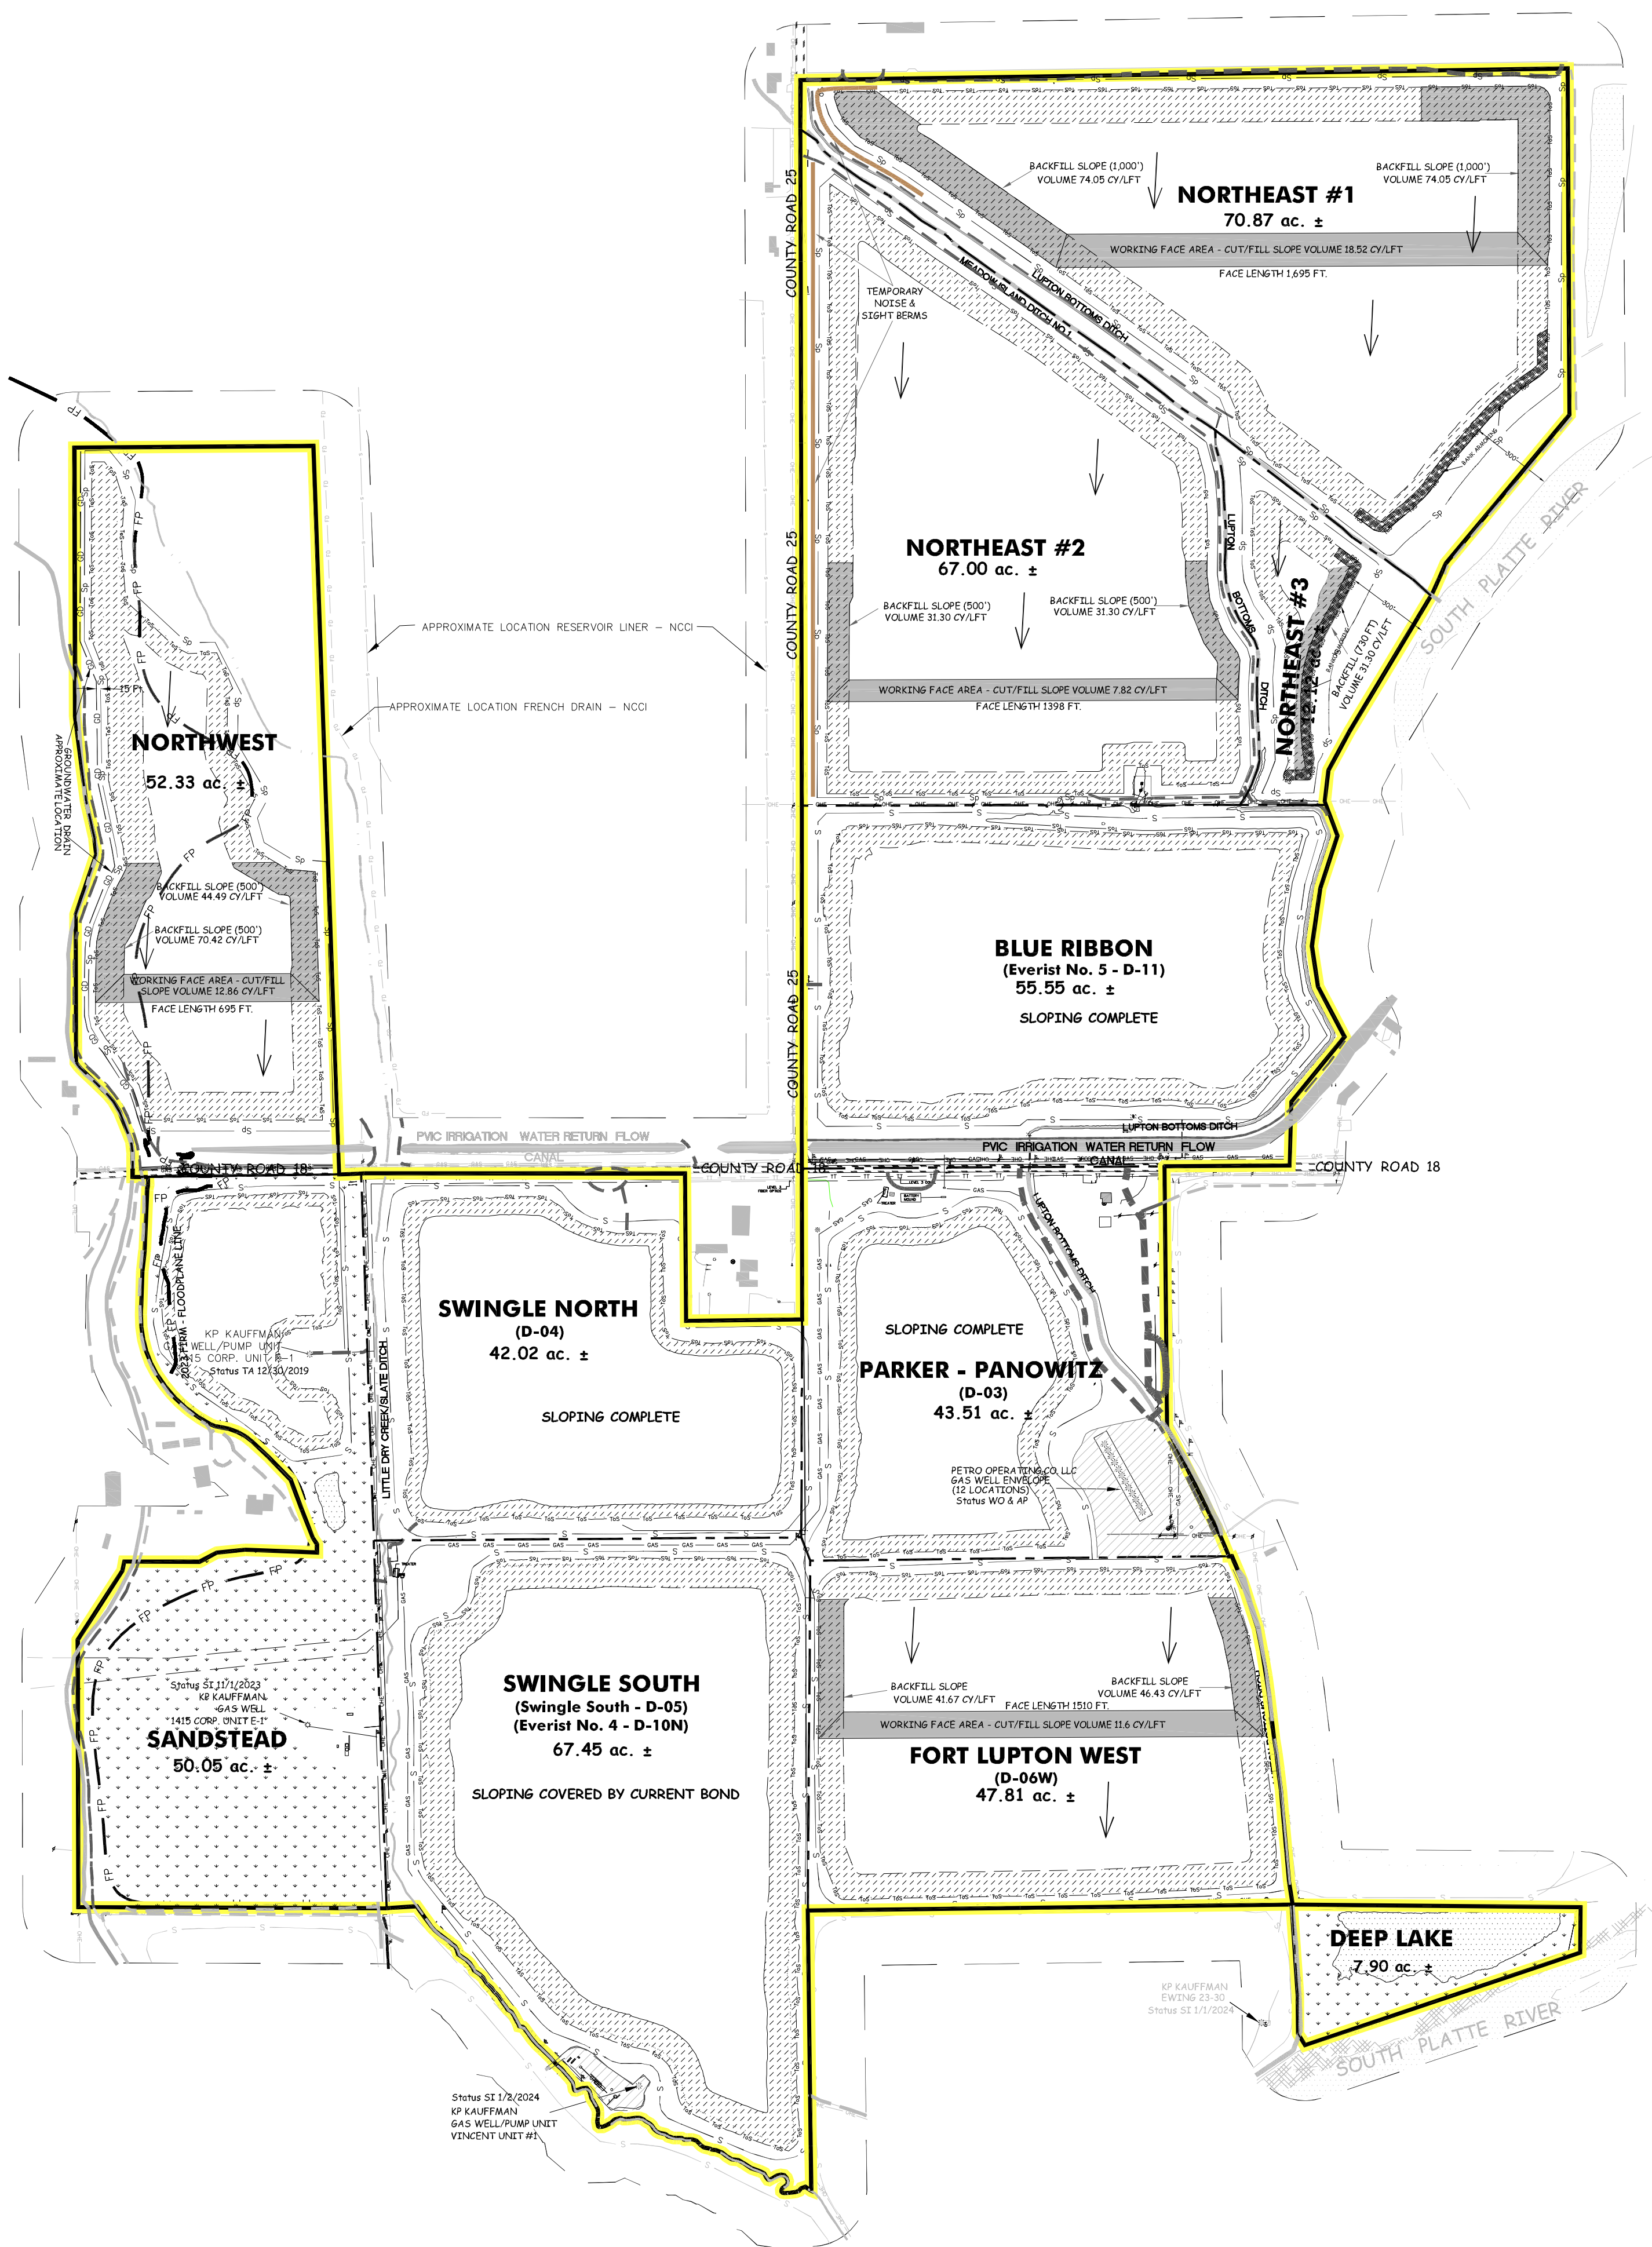


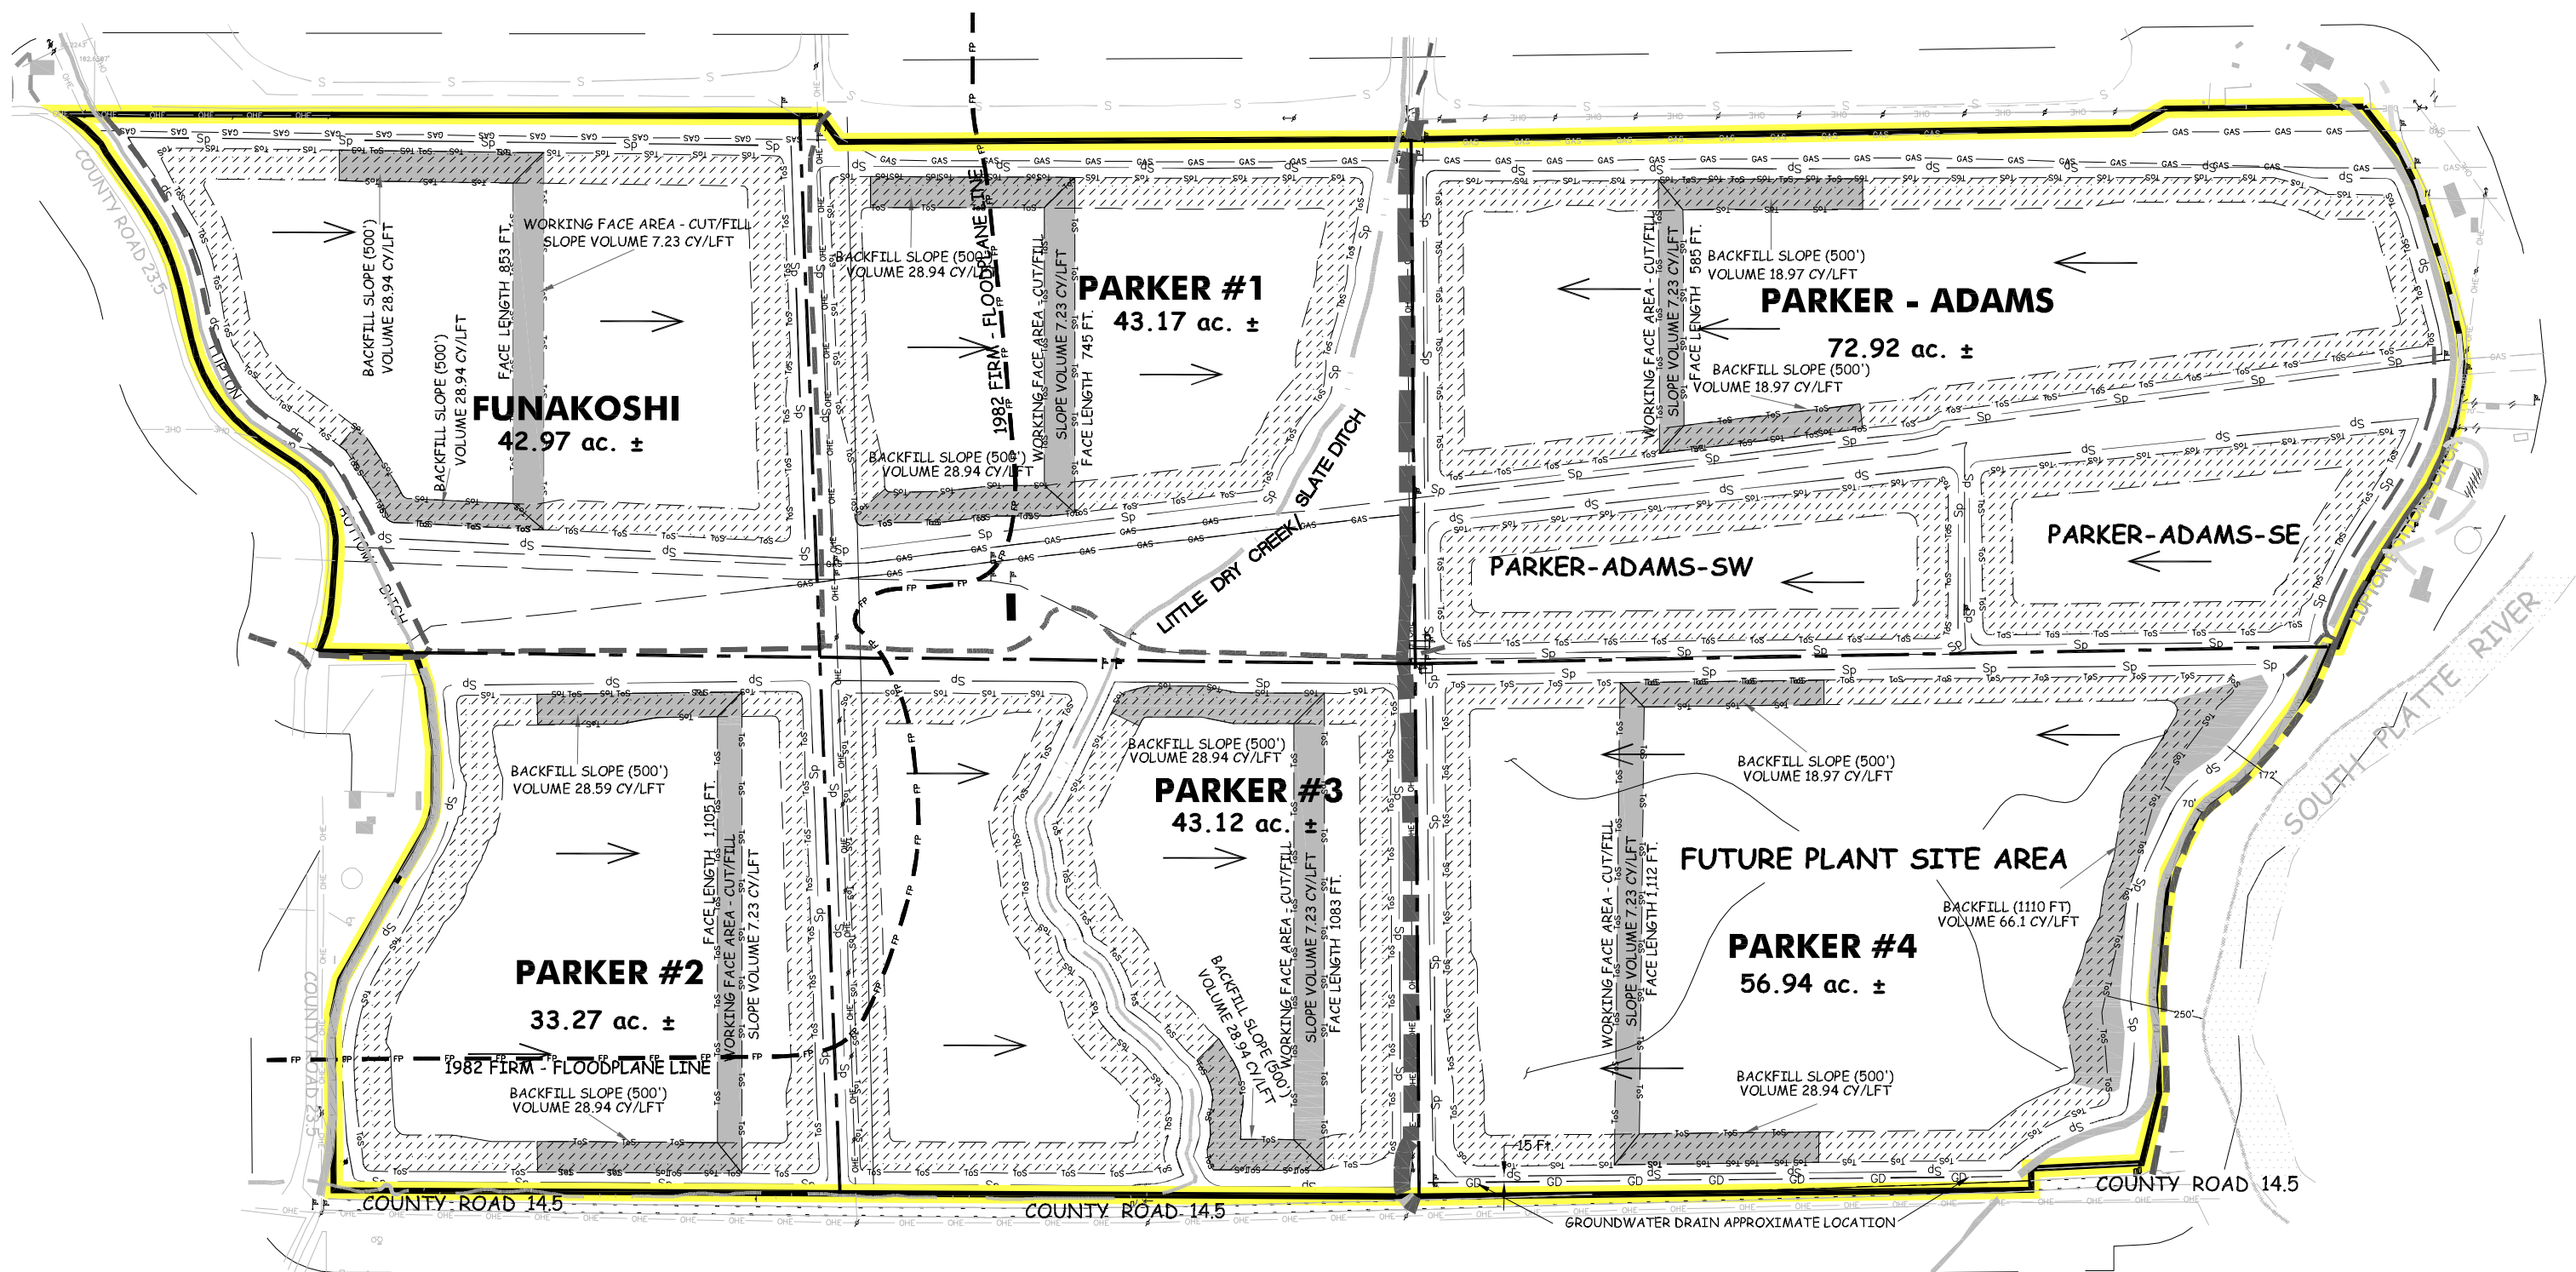

- Notes:
- 1) This map is for general phase outline changes of the reservoir development and configuration that may change if Technical Revision(s) are filed and approved by the DRMS.
 - 2) Reclamation for Option B will follow the approved reclamation plans as shown on the main map and not all details are included.

LEGEND

- PERMIT BOUNDARY/ AFFECTED LANDS
- 200 FOOT LIMIT
- OTT COMMUNICATION LINES
- OHE OVERHEAD ELECTRIC LINES
- BE UNDER GROUND ELECTRIC LINES
- X FENCE
- TT FIBER OPTIC LINES
- FP 1982- 100 YR FLOOD PLAIN LINE
- FD FRENCH DRAIN
- S SLURRY WALL
- GD PROPOSED GROUNDWATER DRAIN
- GAS GAS LINES
- ROADS (EXISTING GRAVEL)
- ROAD GRAVEL (NEW)
- PAVED ROADS
- OIL/GAS WELLS
- GAS WELLS
- MINING DIRECTION (ESTIMATED)
- WORKING FACE AREAS
- FINAL SLOPE AREA
- BANK ARMORING
- BUILDINGS
- RIVER
- CREEK/DITCH
- IRRIGATION DITCH

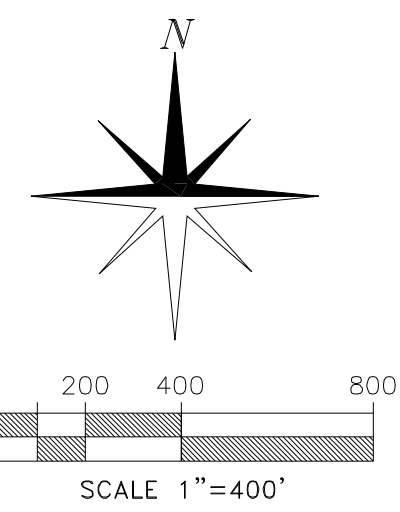

Map Exhibit C-1 - Mining Plan Map


PREPARED BY: **ENVIRONMENT, INC.**
7985 VANCE DR., # 205A
ARVADA, CO 80003
(303) 423-7297
Environment-inc@outdrs.net

Parts of Section 19, 30 & 31, T-2-N, R-66-W and
Parts of Sections 25 & 36, T-2-N, R-67-W of the
6th P.M., County Of Weld, State Of Colorado

REVISIONS:
ORIGINAL PERMIT
AMENDMENT - ADDED 752.71 ACRES
AMENDMENT - ADDED 202.26 ACRES
AMENDMENT - ADEQUACY REVISION 04

DATE:
12/1999
07/2012
11/2024
08/2025

AMENDMENT
FOR
FORT LUPTON SAND AND GRAVEL
PERMIT # M-1999-120

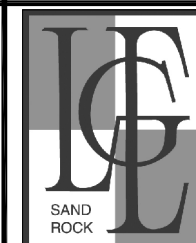

L.G. Everist, Inc.
7321 EAST 88TH AVENUE | HENDERSON, COLORADO 80640
PHONE: (303) 287-4656 | FAX: (303) 289-1348

CHECKED BY: J.A.M./S.L.O.
DRAWN BY: ENV/SLO
SCALE: 1"=400'
FILE NAME: FLSG-C-1-MAP
DATE: 11/14/2024

SHEET
2 of 4