

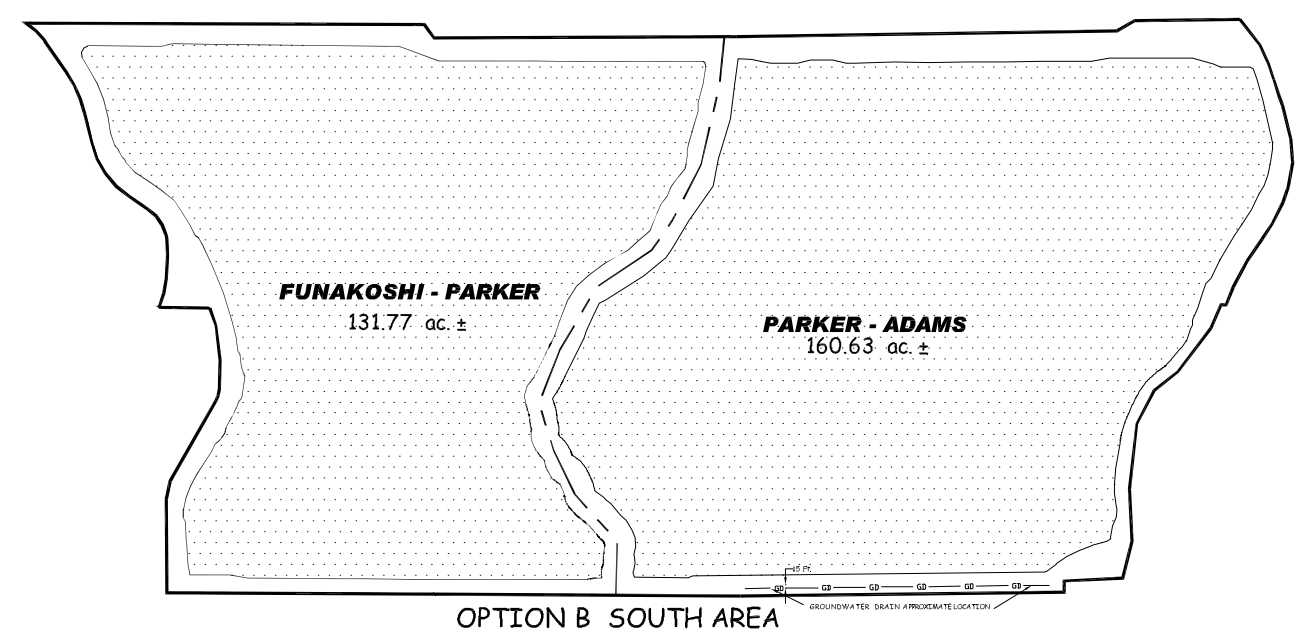
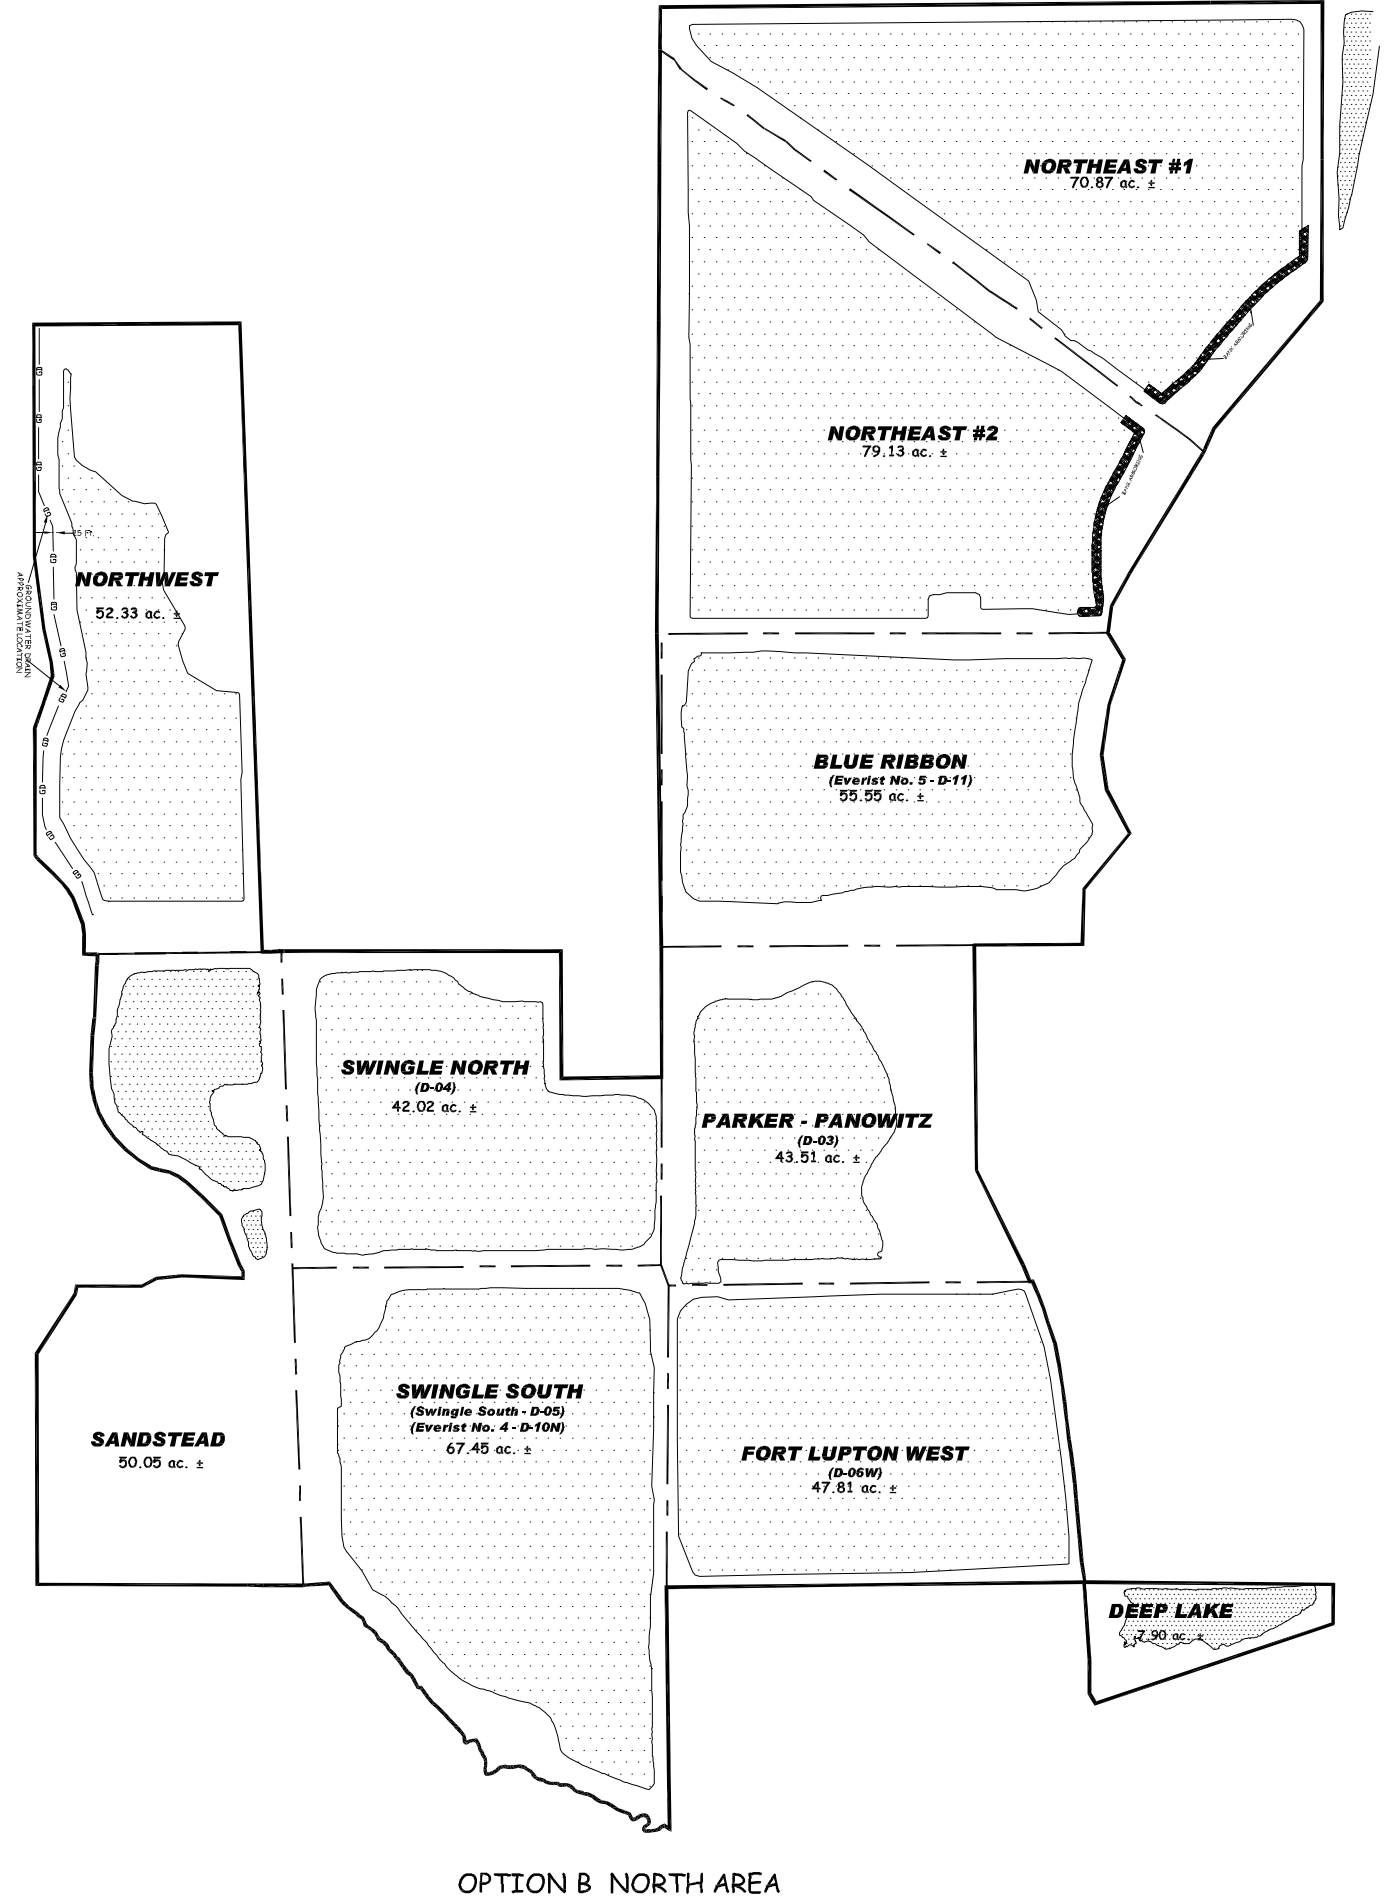


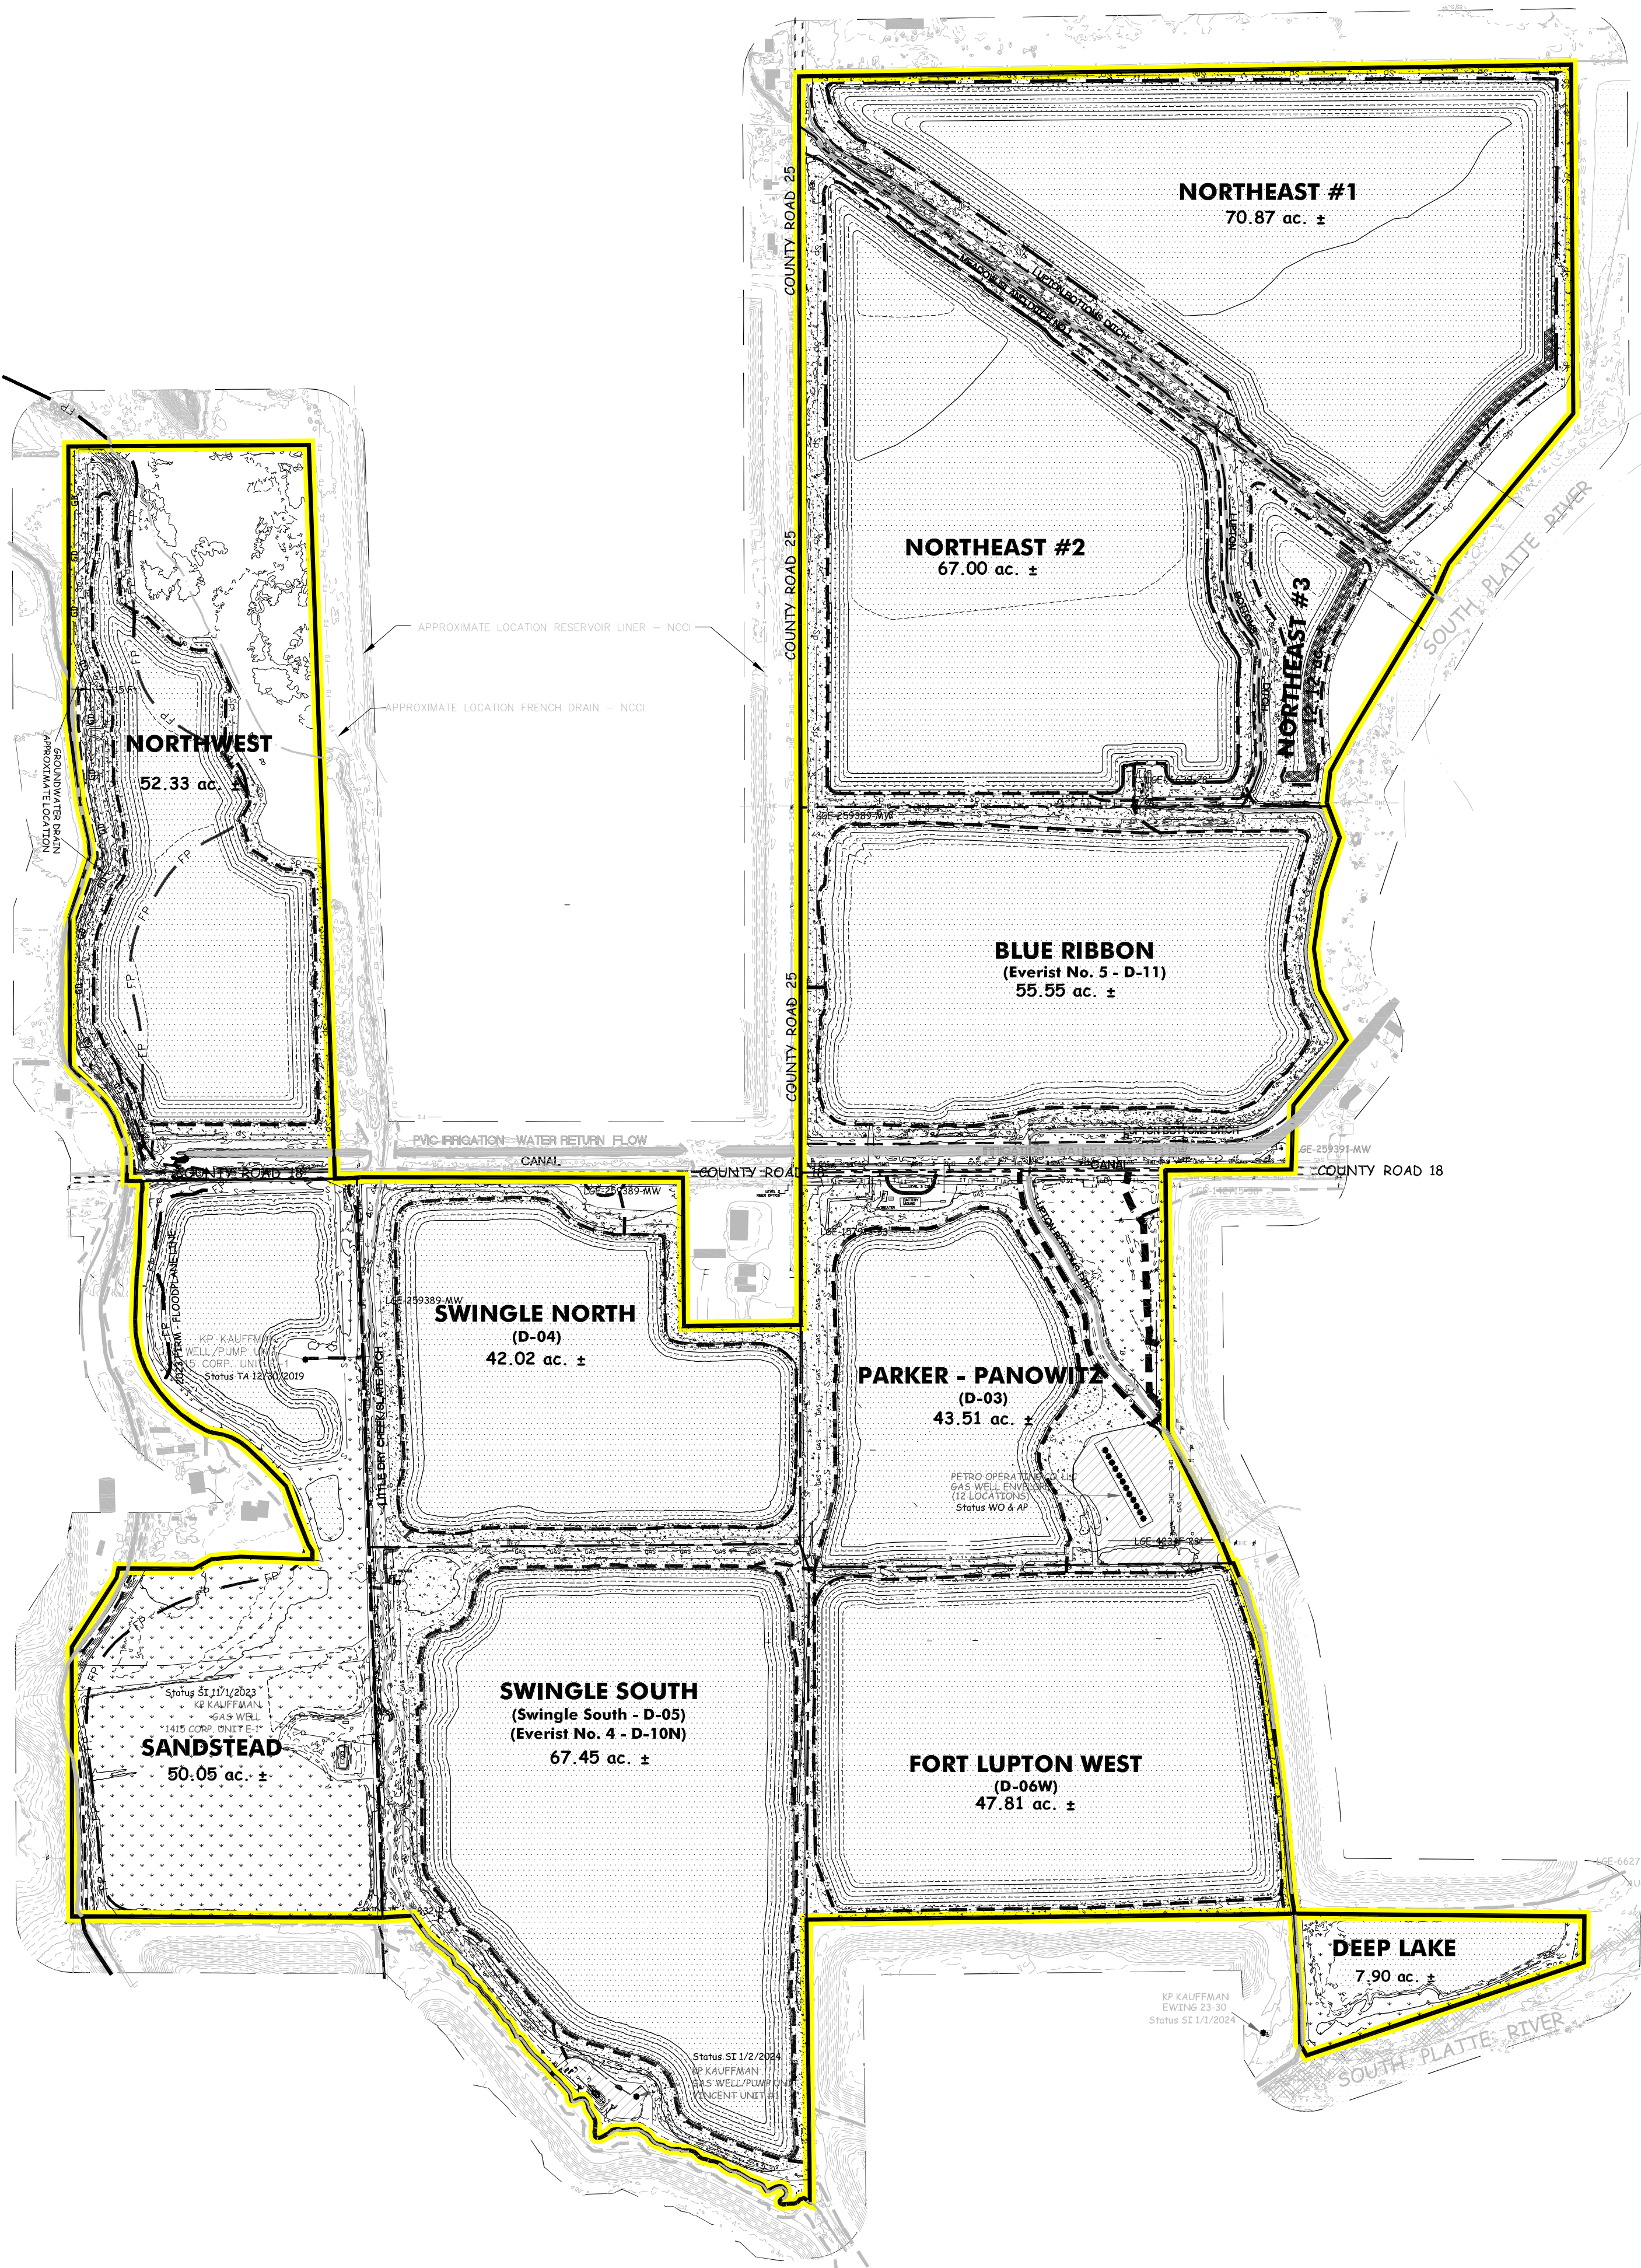


Notes:

- 1) This map is for general phase outline changes of the reservoir development and configuration that may change if Technical Revision(s) are filed and approved by the DRMS.
- 2) Reclamation for Option B will follow the approved reclamation plans as shown on the main map and not all details are included.

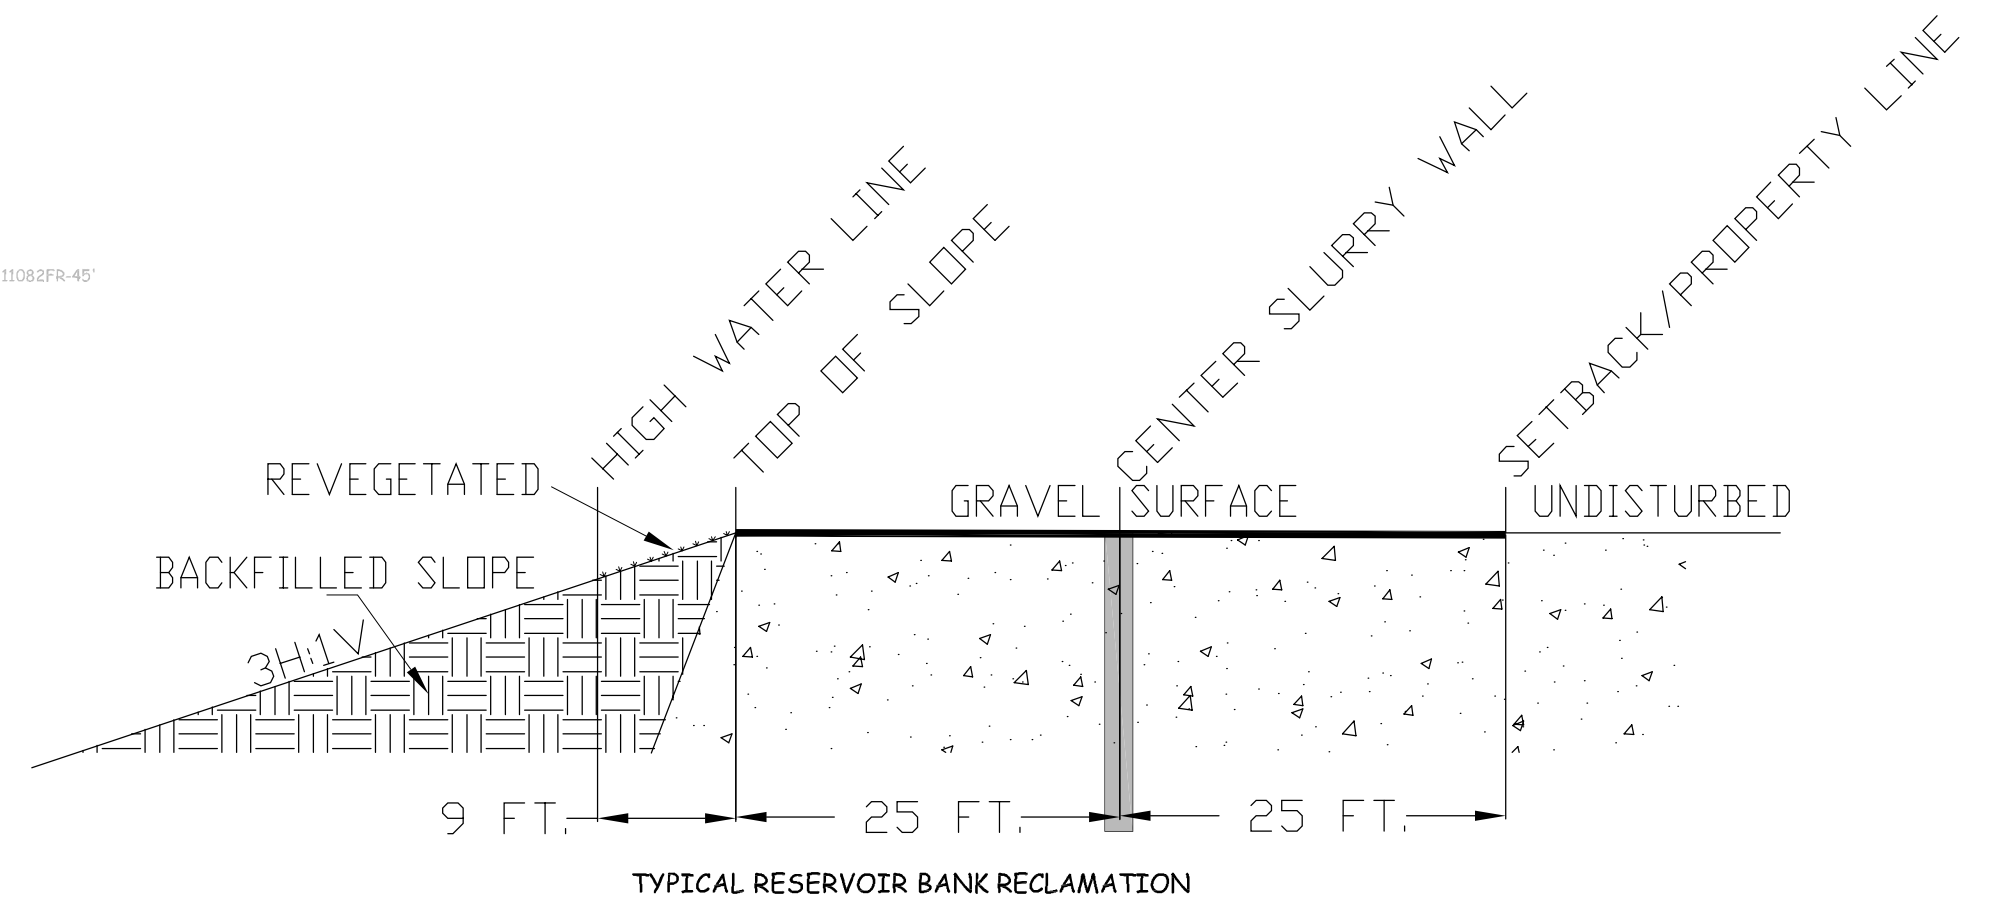


LEGEND

- PERMIT BOUNDARY/ AFFECTED LANDS
- 200 FOOT LIMIT
- OTT COMMUNICATION LINES
- OHE OVERHEAD ELECTRIC LINES
- BE UNDER GROUND ELECTRIC LINES
- X FENCE
- TT FIBER OPTIC LINES
- FP 1982 - 100 YR FLOOD PLAIN LINE
- GD PROPOSED GROUNDWATER DRAIN
- S SLURRY WALL
- GAS GAS LINES
- ROADS (EXISTING GRAVEL)
- ROAD GRAVEL (NEW)
- PAVED ROADS
- OIL/GAS WELLS
- GAS WELLS
- WATER WELL
- RESERVOIR AREA
- REVEGETATED SLOPE AREAS
- GRAVELED AREA
- WETLANDS
- UNDISTURBED AREA
- BANK ARMORING
- BUILDINGS
- RIVER
- CREEK/DITCH
- IRRIGATION DITCH

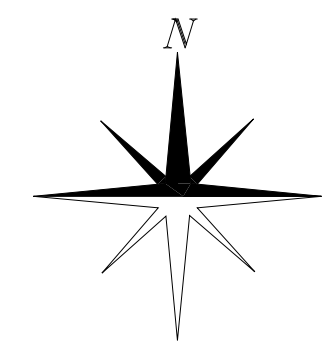

0 200 400 800
SCALE 1"=400'
CONTOUR INTERVAL 5 FT

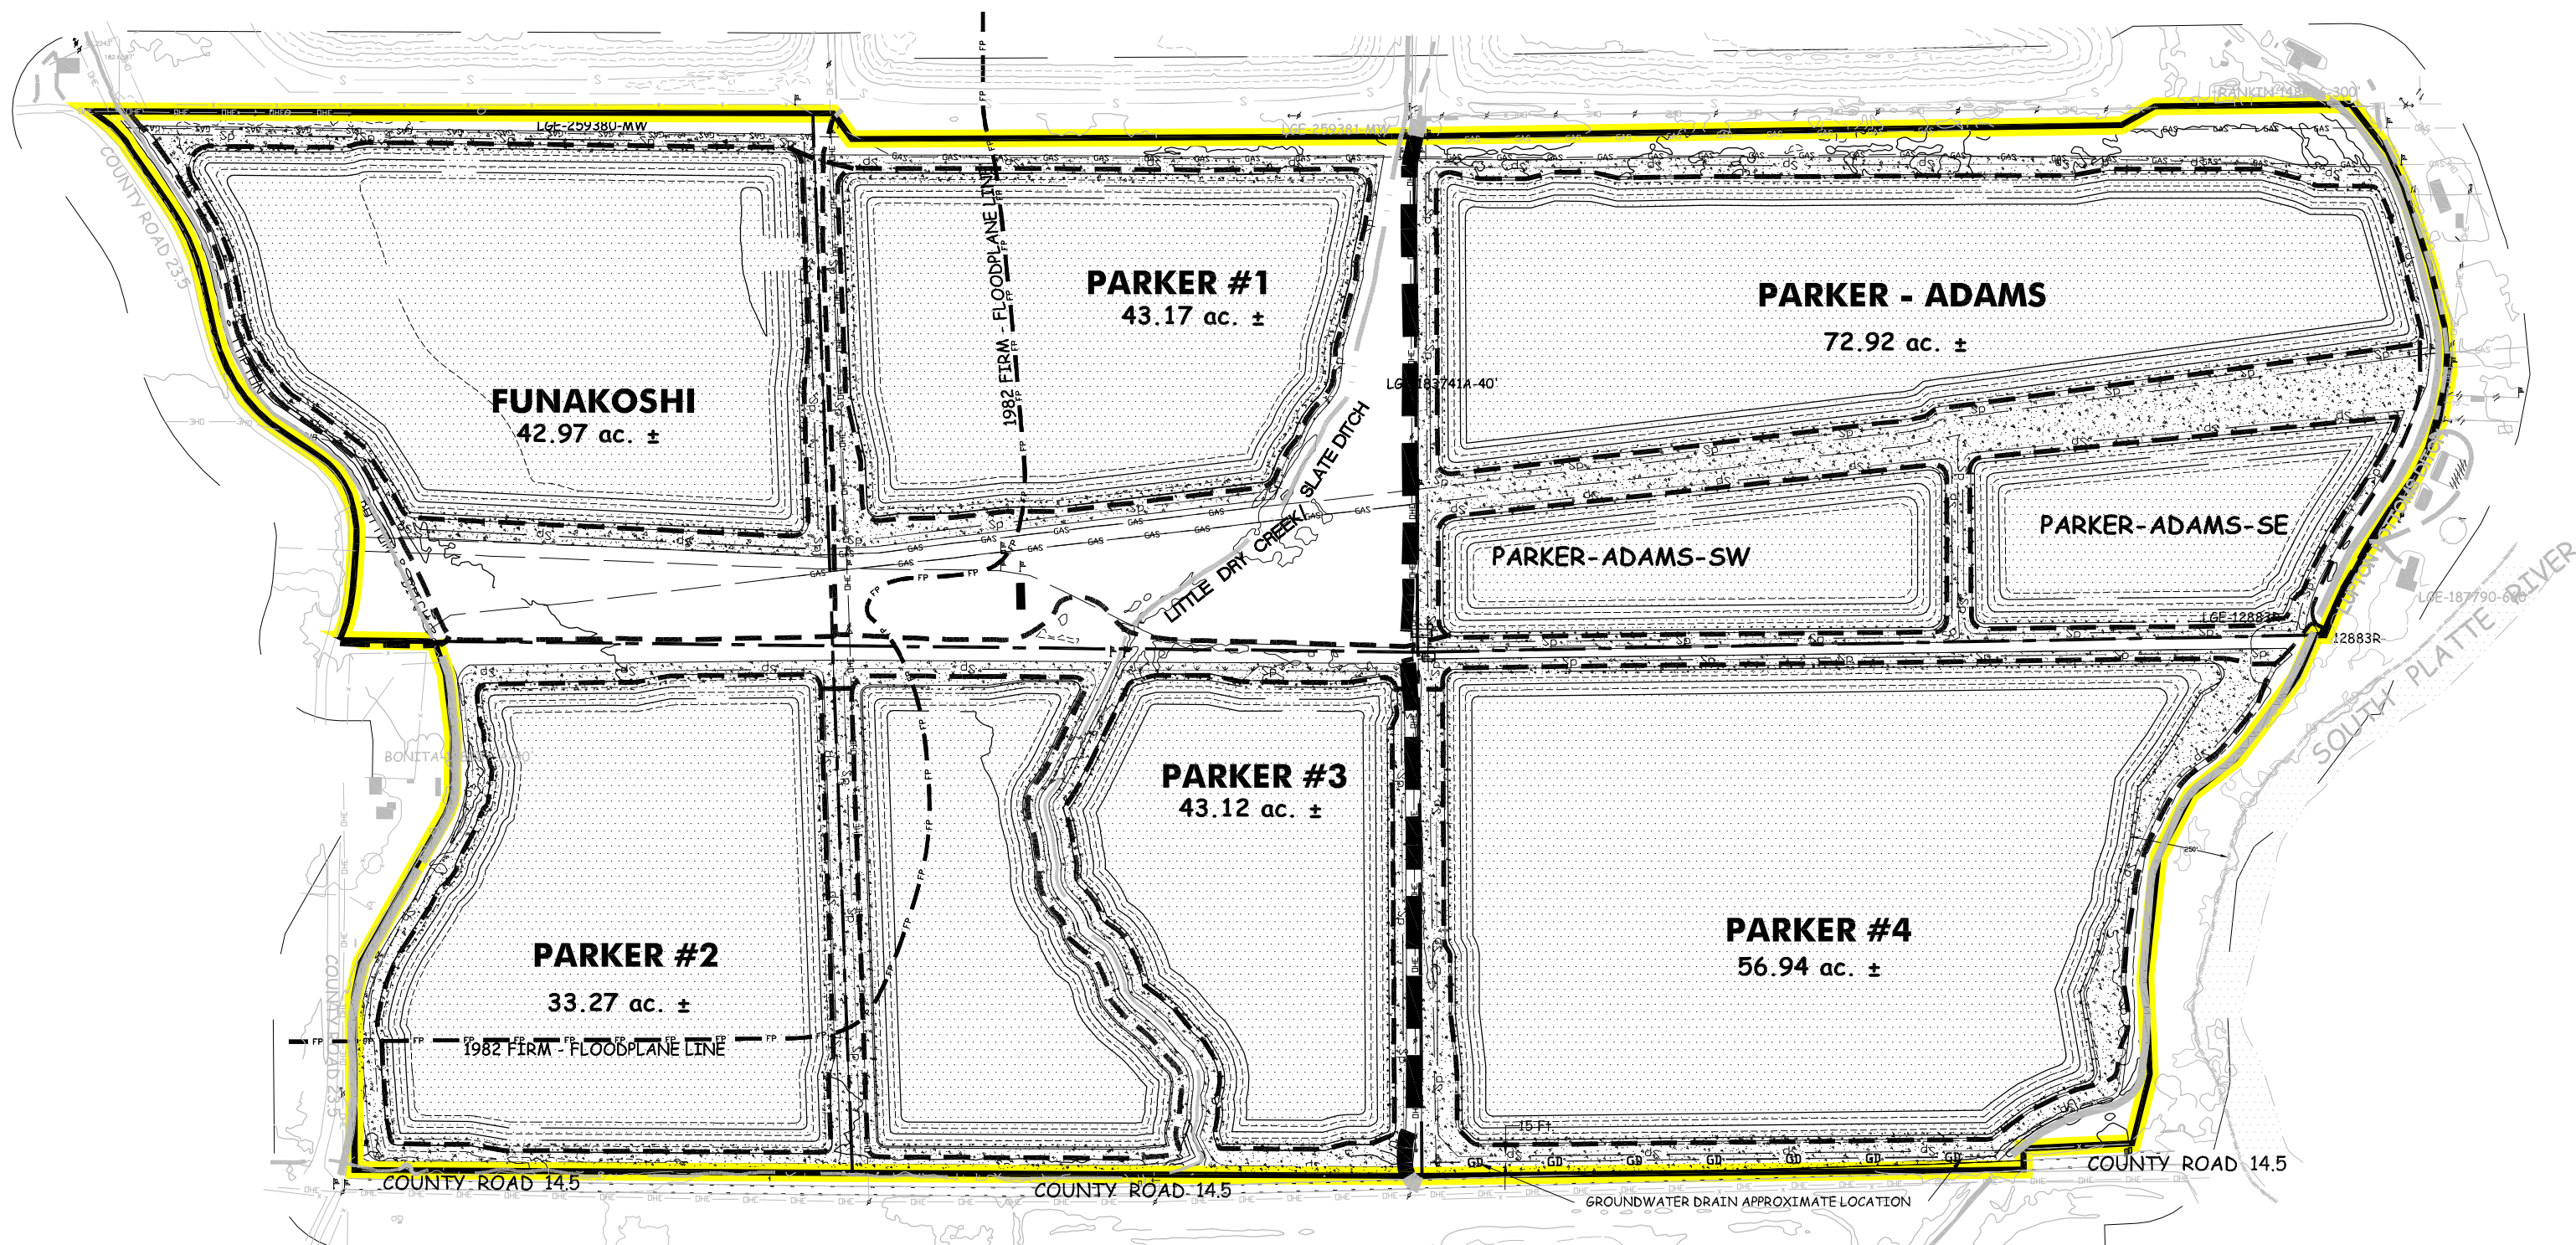

Map Exhibit F - Reclamation Plan Map

PREPARED BY: **ENVIRONMENT, INC.**
7985 VANCE DR., # 205A
ARVADA, CO 80003
(303) 423-7297
Environment-inc@outdoors.net

Parts of Section 19, 30 & 31, T-2-N, R-66-W and
Parts of Sections 25 & 36, T-2-N, R-67-W of the
6th P.M., County Of Weld, State Of Colorado

REVISIONS:	DATE:
ORIGINAL PERMIT	12/1999
AMENDMENT - ADDED 752.71 ACRES	07/2012
AMENDMENT - ADDED 202.26 ACRES	11/2024
AMENDMENT - ADEQUACY REVISION 04	08/2025

AMENDMENT
FOR
FORT LUPTON SAND AND GRAVEL
PERMIT # M-1999-120



L.G. Everist, Inc.
7321 EAST 88TH AVENUE | HENDERSON, COLORADO 80640
PHONE: (303) 287-4656 | FAX: (303) 289-1348

CHECKED BY:	DRAWN BY:	SCALE:	FILE NAME:	DATE:	SHEET
J.A./M.V./S.L.O.	ENV/SLO	1"=400'	11/14/2024	11/14/2024	4 of 4