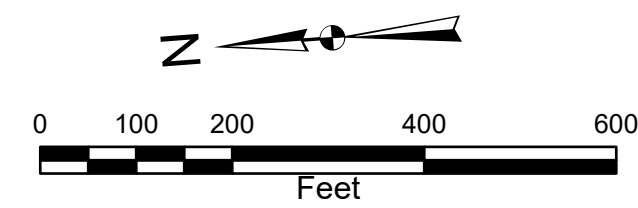


LEGEND

 PROPERTY BOUNDARY

TYPICAL OVERBURDEN
STOCKPILES

 FIRST AREA TO BE MINED

DIRECTION OF MINING
(TYP.

PHASE I A
81 AUGUST

PHASE II
73 AUG 25 1

PHASE III
38 A: RES +

PHASE IC
25 ACRES

PHASE V

PHASE V

PLANT SITE
BOUNDARY
LIMITS

CACHE LA POUDRE
RIVER

PROPERTY BOUNDARY

* NOTES: 1. MINING SHALL NOT BE PERMITTED WITHIN 50' OF THE 20' AT & T ESMT. OR WITHIN 50' OF THE WYCO. PIPELINE.

2. LOCATE ALL UTILITIES BEFORE DIGGING AND PROTECT ALL UTILITY CROSSINGS FROM TRUCK & EQUIPMENT TRAFFIC.

3. THE CONSTRUCTION CONTRACTOR ASSUMES FINANCIAL RESPONSIBILITY FOR REPAIRING UTILITIES DAMAGED BY CONSTRUCTION EQUIPMENT. DON KEHN CONSTRUCTION CO. IS THE PROPERTY AND INTENDS TO USE ITS OWN EQUIPMENT FOR MOST OF THE WORK ON SITE.

4. EXCAVATE PHASE II SIMILAR TO PHASE III i.e. 3:1 SIDESLOPES PARALLEL TO THE WYCO PIPELINE WITH A 50' MIN. SETBACK. THIS WILL CONNECT THE EXCAVATIONS FROM PHASES IC AND IV.

5. STOCKPILES SHALL NOT EXCEED 400 LF WITH 200 LF MIN. SEPARATION.

Permit Number 7M1989-056
 Class: 1
 Section: B C-2 mining
 Class or Revision
 Type/Seq: AM-01
 Class: ☐ Report ☐ Hydro ☐ General
 Doc Type:
☐ Application (Coal only) ☐ Bond ☐ Enforcement

DON KEHN CONSTRUCTION

TIMNATH GRAVEL PIT

MINING PLAN

FEB - 3 1994



TUTTLE APPLGATE, INC.
Consultants for Land and Resource Development
11990 Grant Street, Suite 410
Denver, Colorado 80233
(303) 452-6611

DATE: 7/13/92	SCALE: 1"=200'
JOB NO.: 92-157	
DRAWN BY: PEA	SHEET 2
CHECKED BY: PLH	OF 3

REV. 12-17-92 PLH
REV. 10-19-92 *enc*