


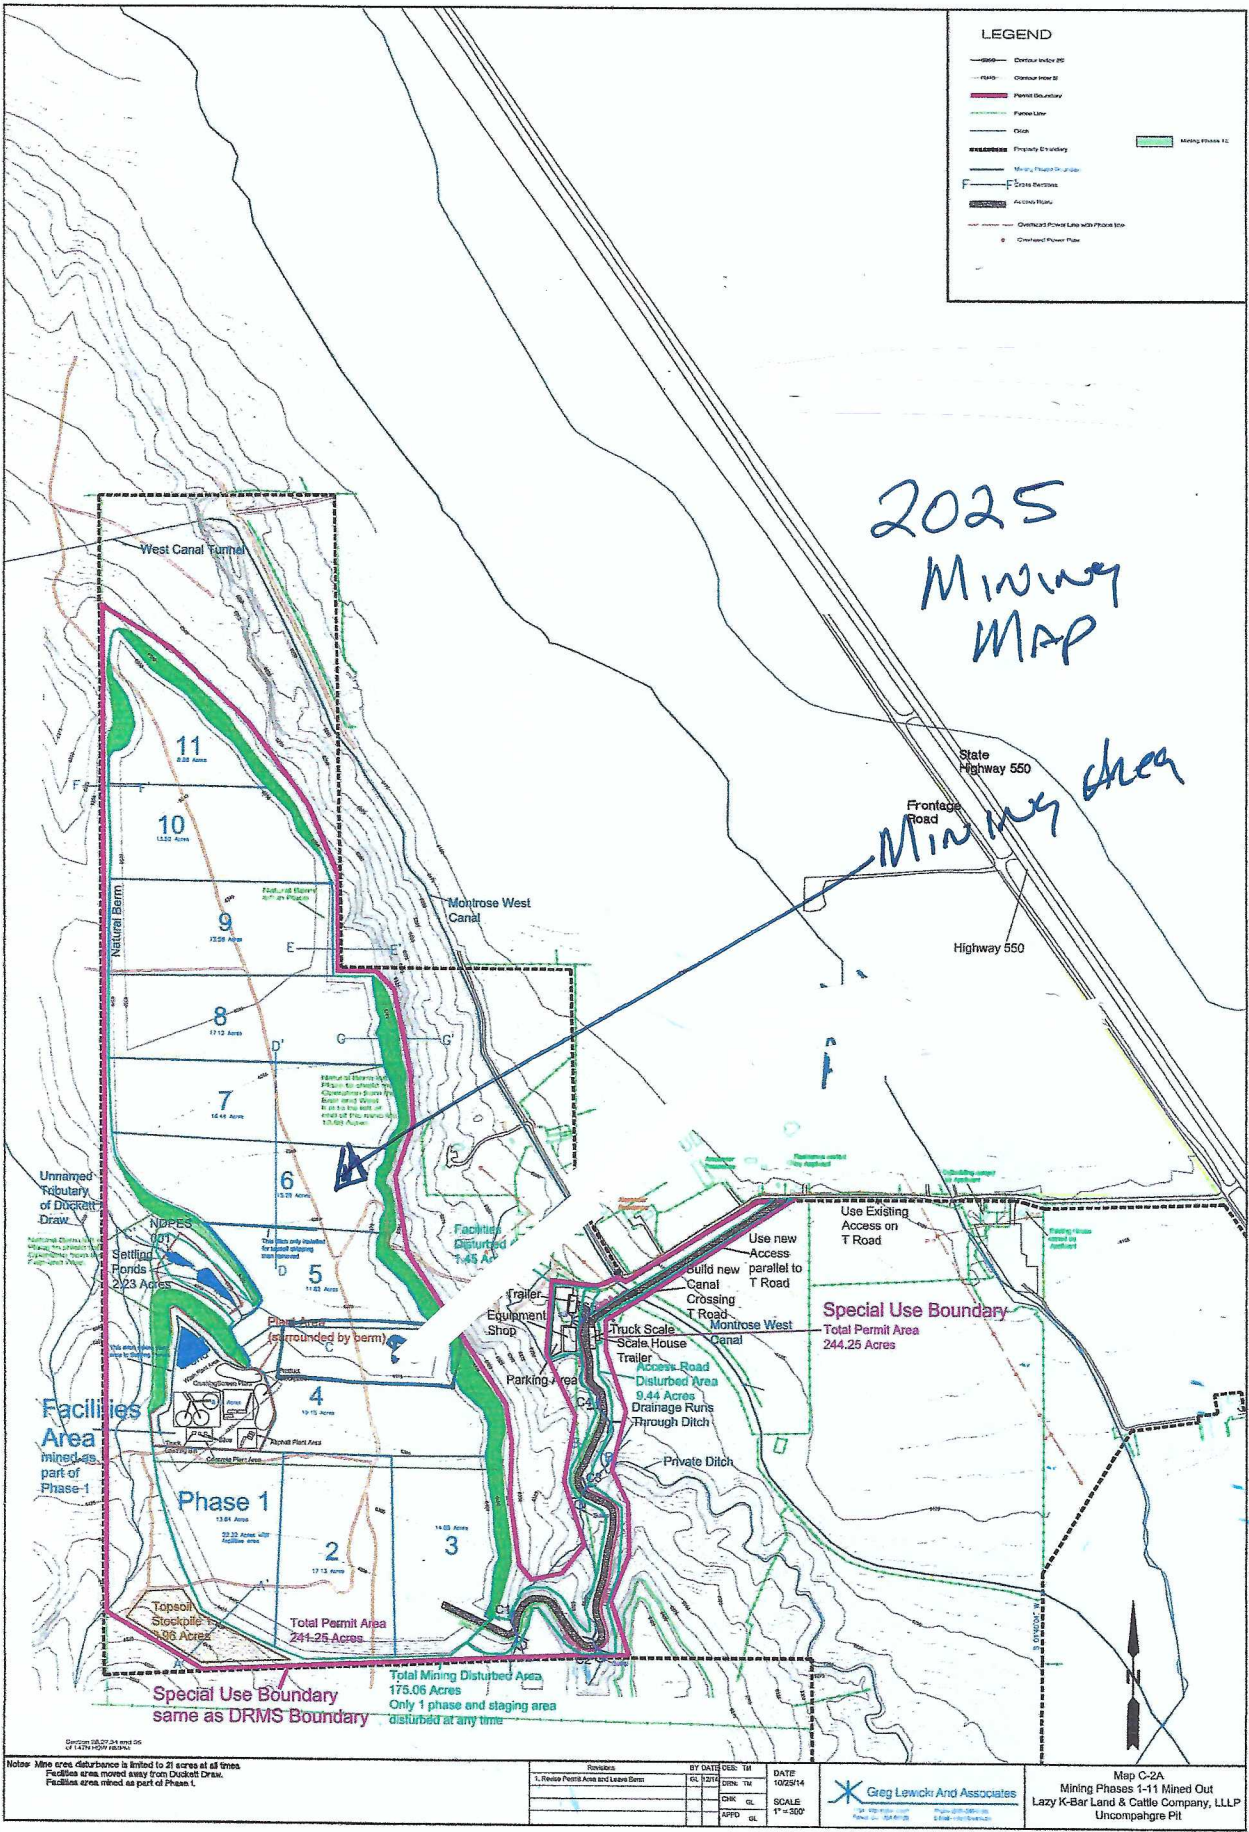

Note: Mine area disturbance is limited to 21 acres at all times.
Facilities area moved away from Duckett Draw.
Facilities area mined as part of Phase 1.

Revisions	BY	DATE	CHK	DATE
1. Review Point Area and Lease Bero	GL	10/25/14	TM	

Greg Lewicki And Associates
1000 1st Street, Suite 100
P.O. Box 1000
P.O. Box 1000
P.O. Box 1000

Map C-2A
Mining Phases 1-11 Mined Out
Lazy K-Bar Land & Cattle Company, L.L.P.
Uncompahgre Pit