



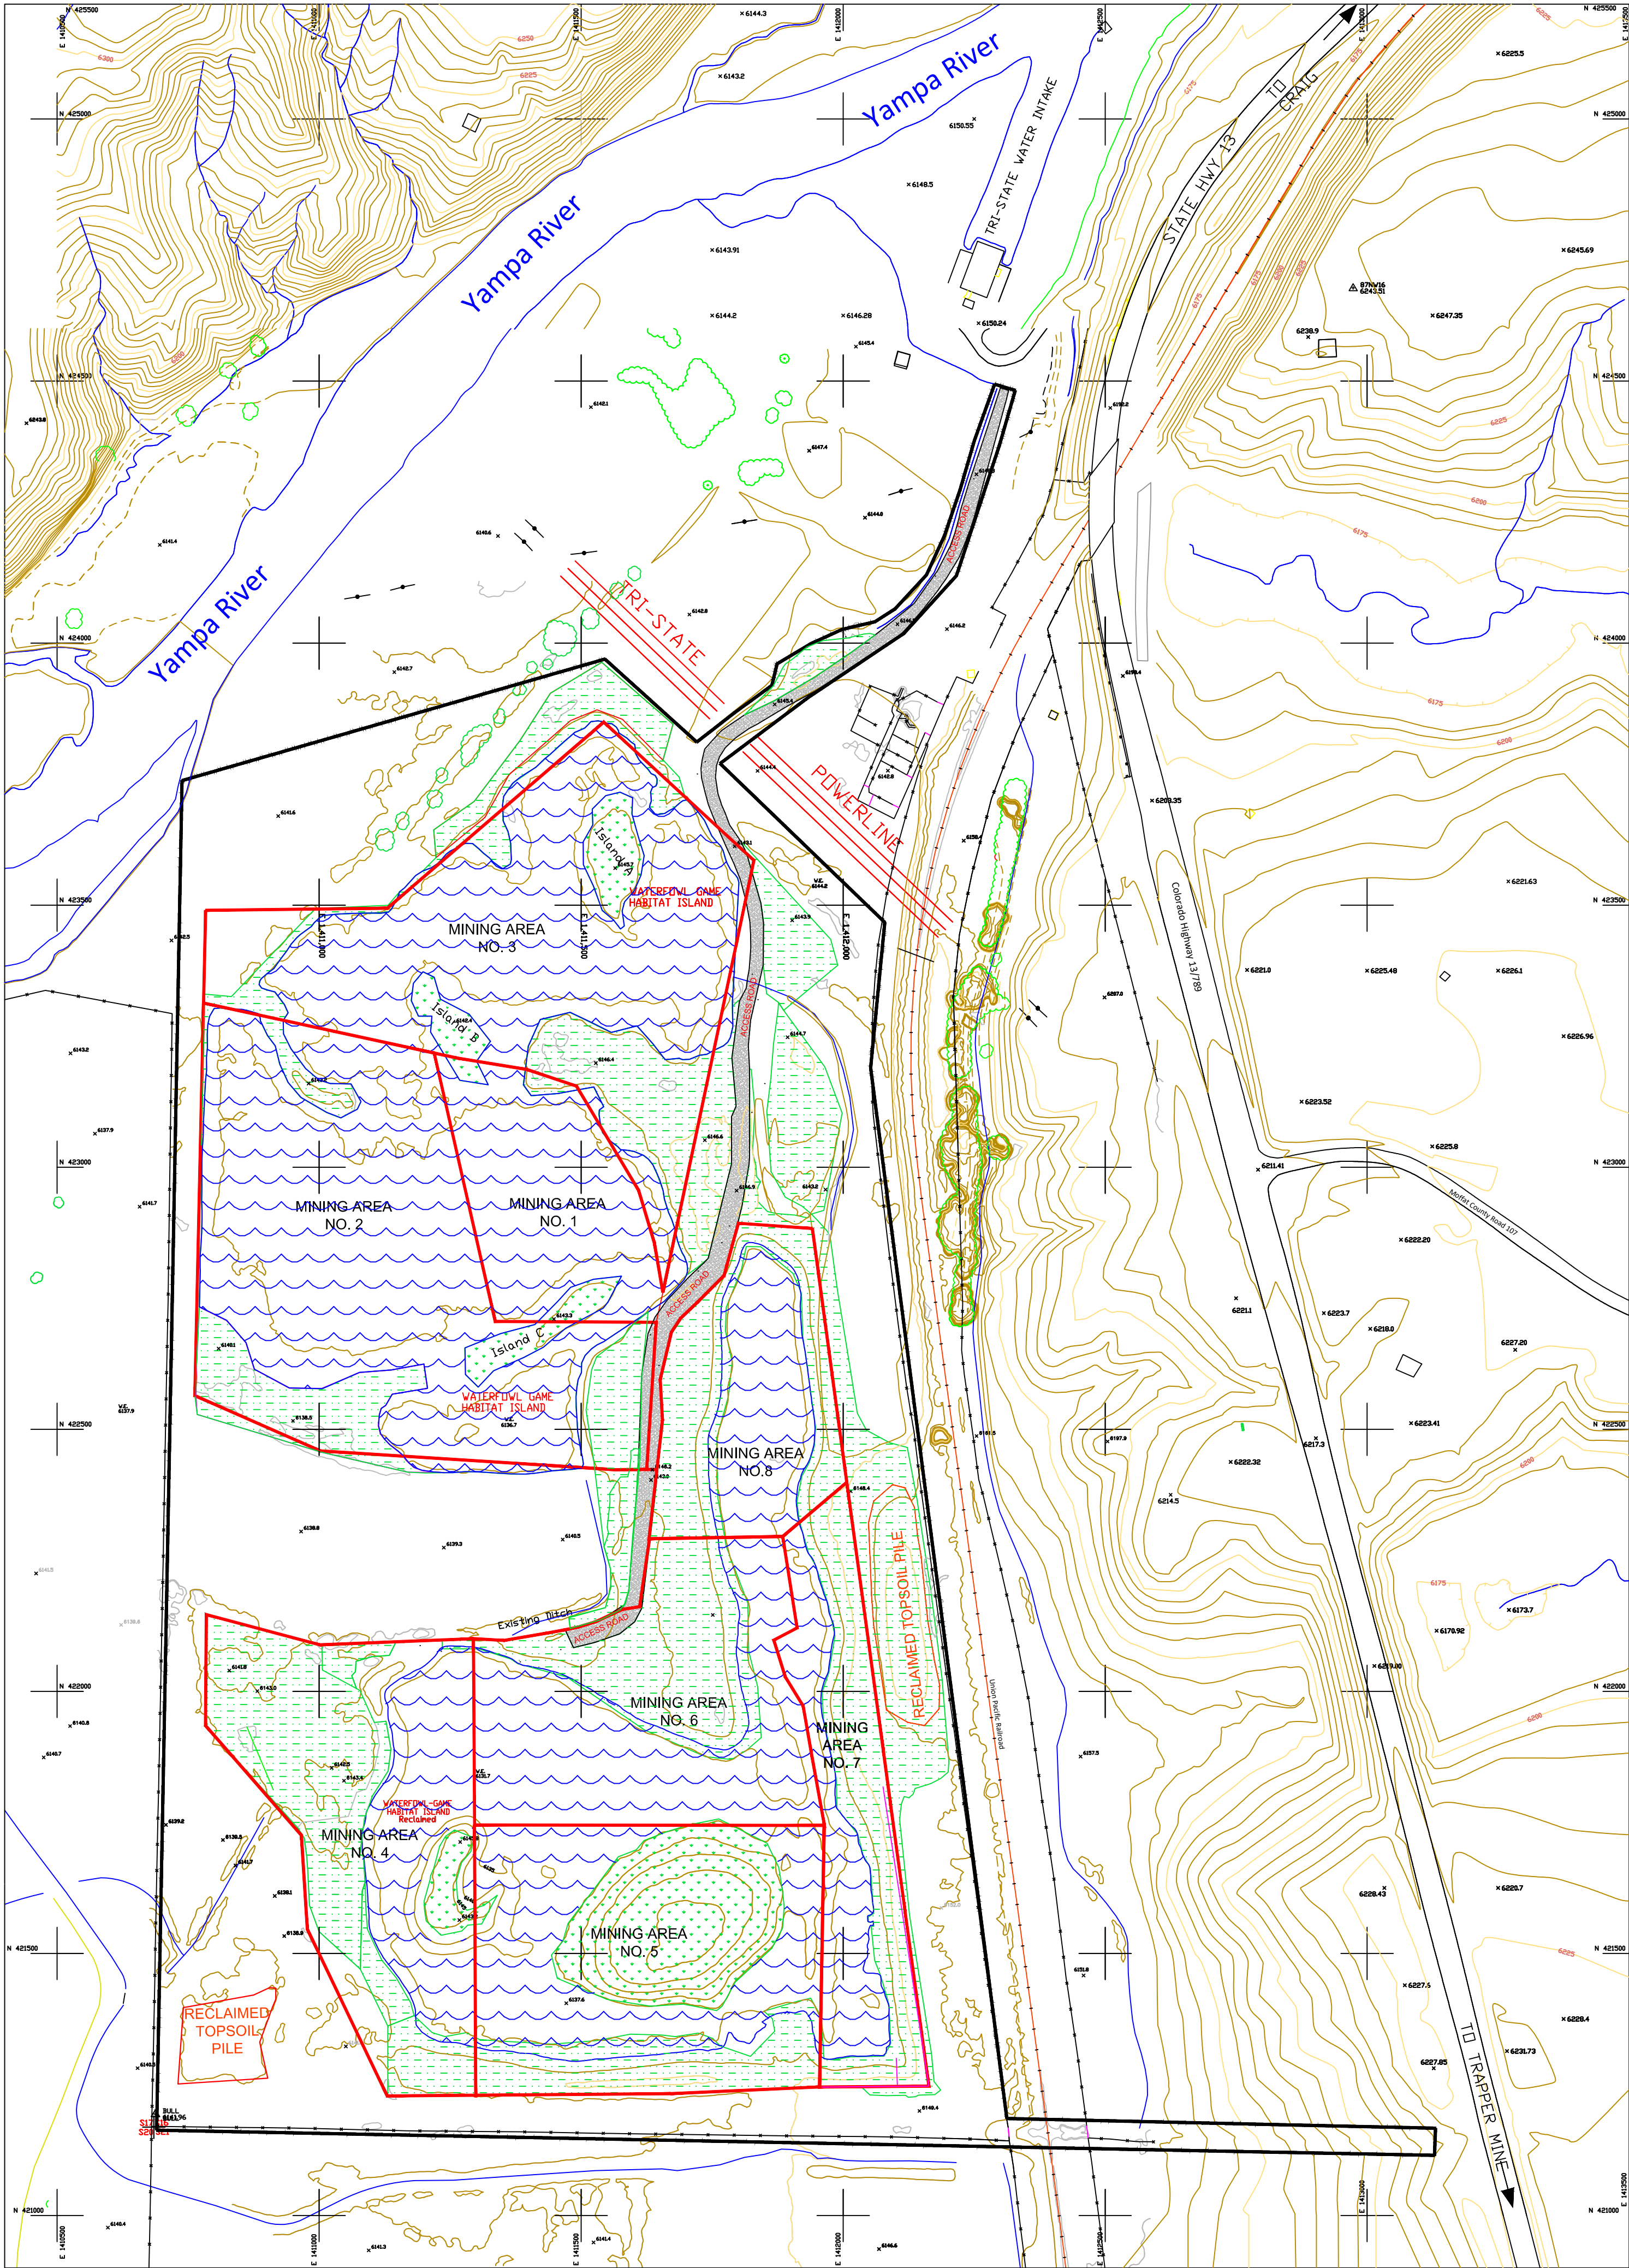

LEGEND

- | | | | |
|--|-------------------------|--|----------------------|
| | PERMIT BOUNDARY | | ACCESS ROAD |
| | POST MINING LIMITS | | RECLAMATION (ISLAND) |
| | STORM WATER DITCH | | RECLAMATION (LAND) |
| | RECLAMATION and (WATER) | | |

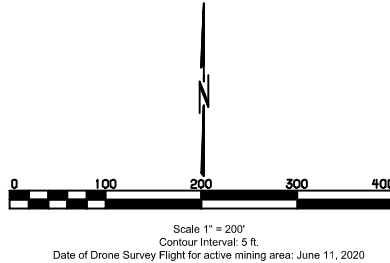

WILLIAMS FORK MINING COMPANY WILLIAMS FORK PIT		CRAIG, CO	
SAND and GRAVEL SITE 2025			
SCALE: DESIGNED BY: WTC DRAWN BY: WTC DATE: 10/22/2020		MAP NO. 1 OF 1	