


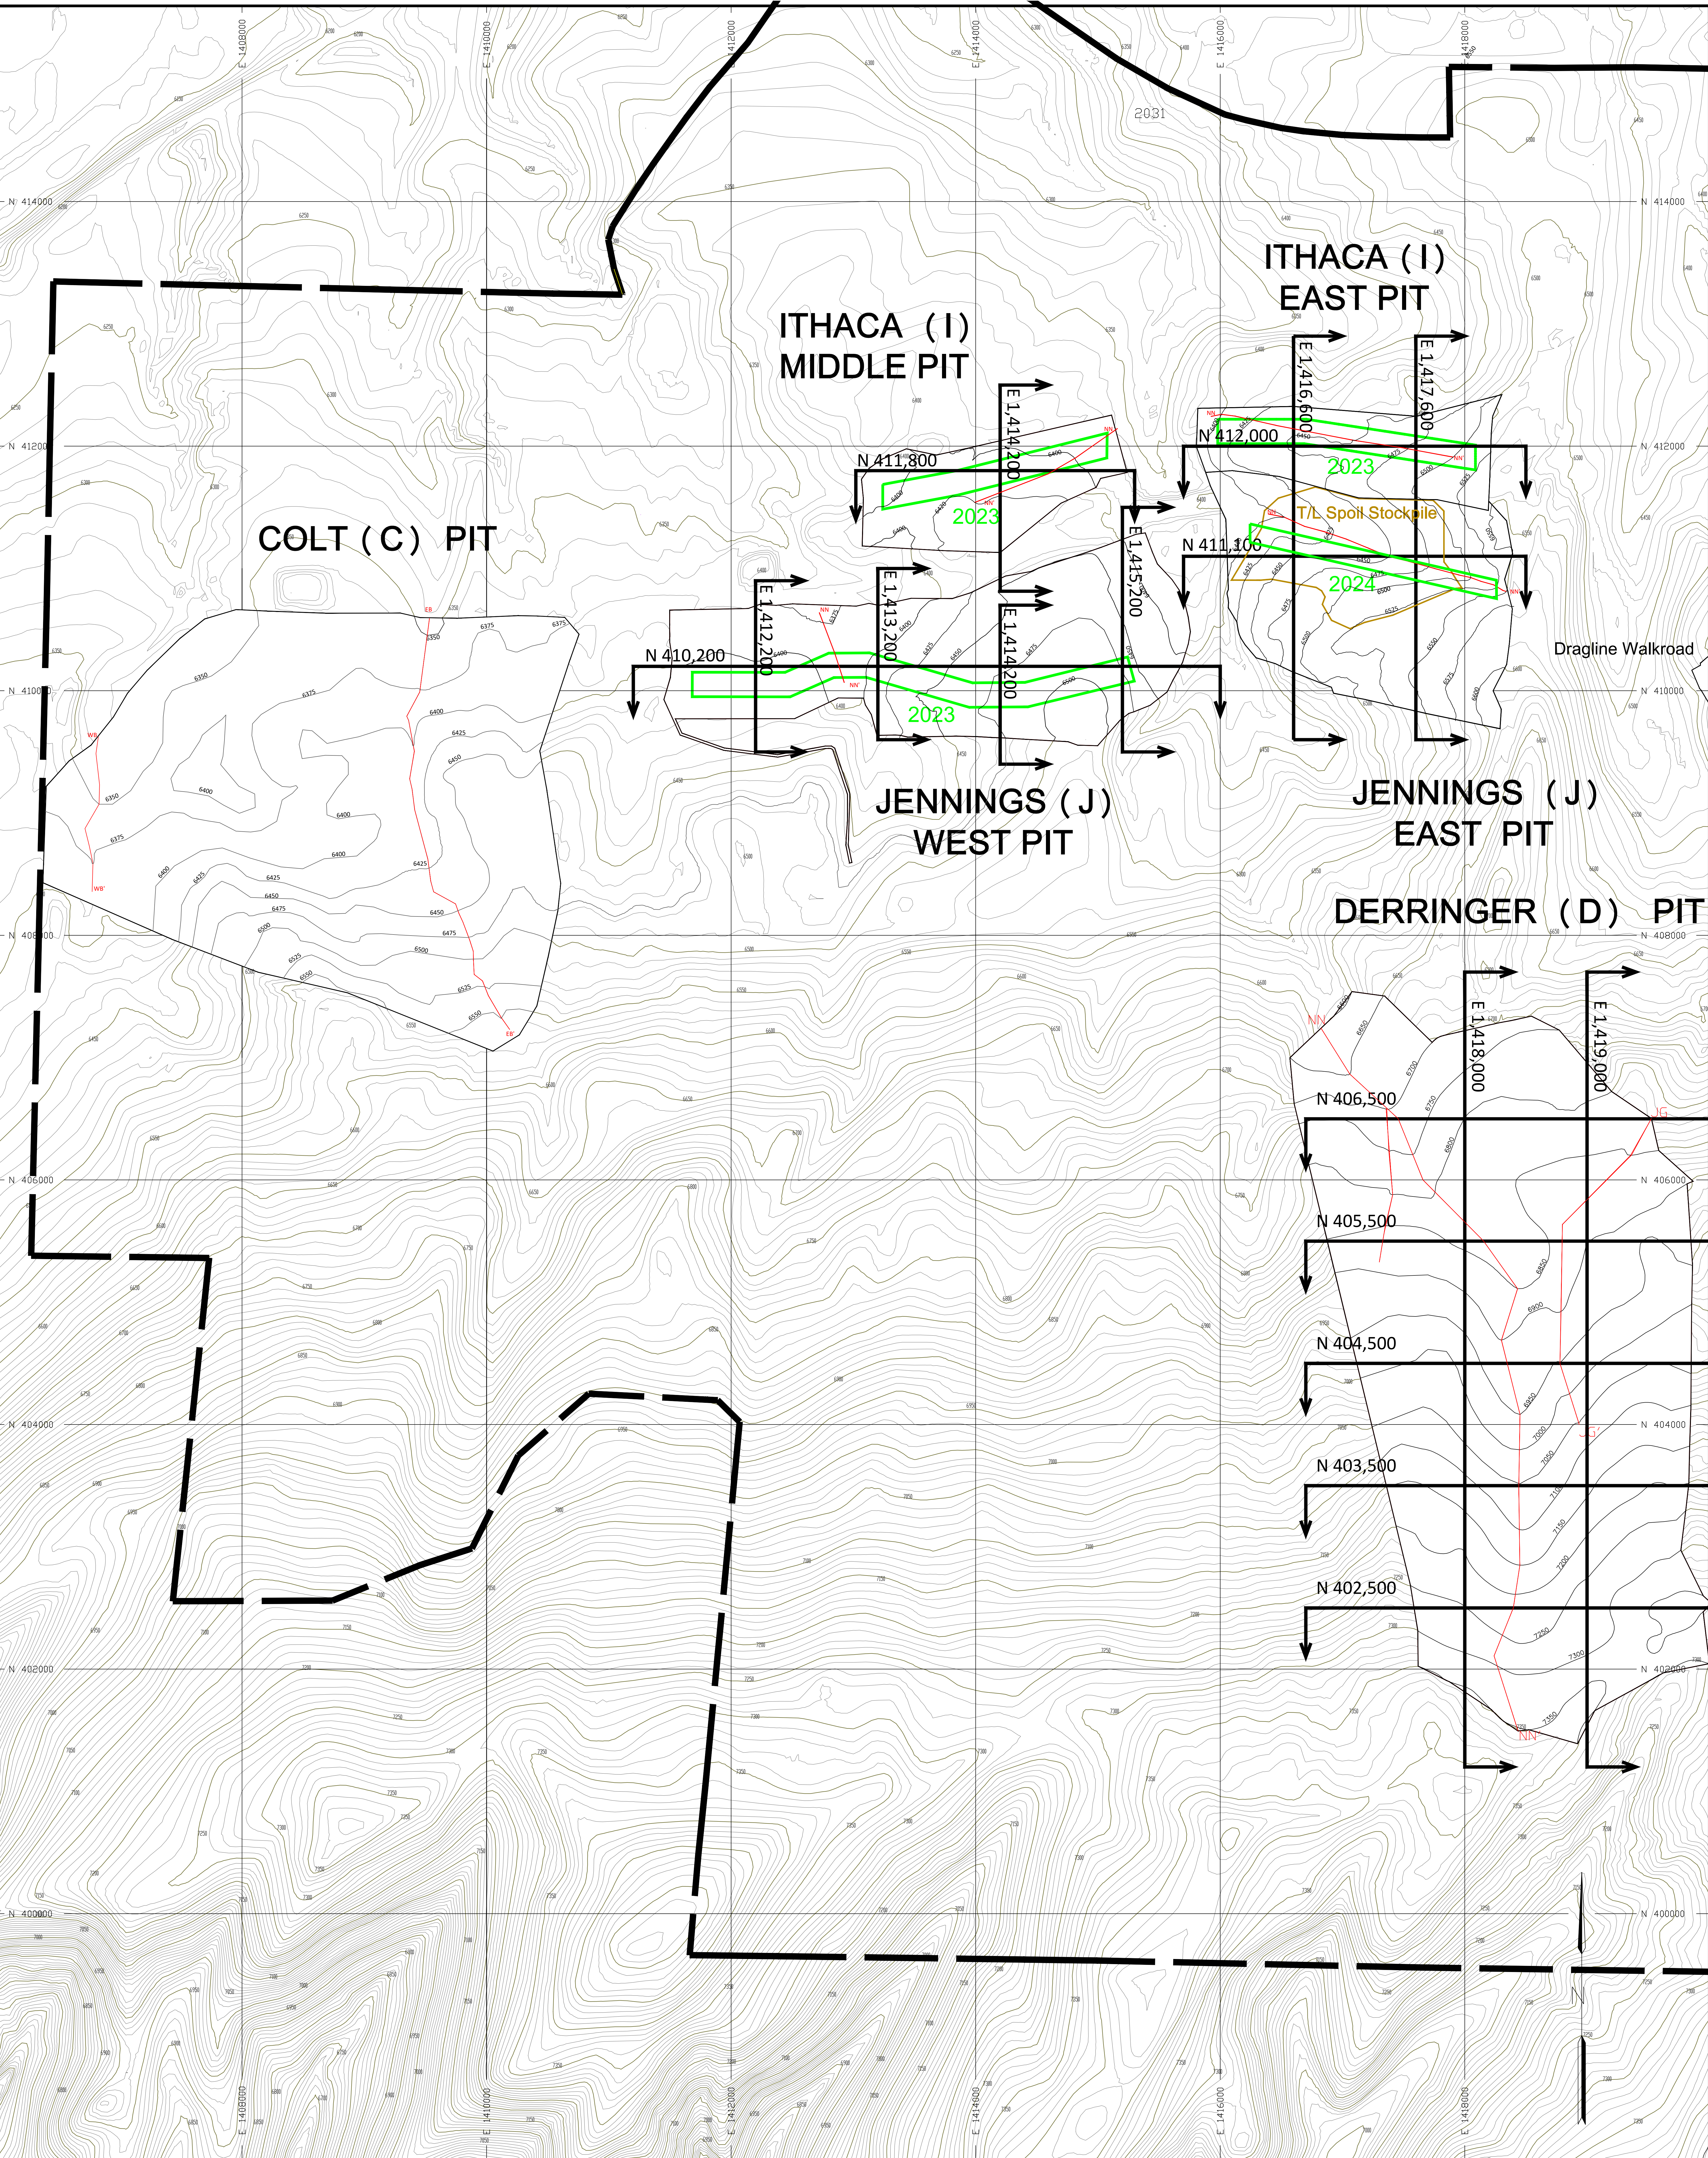


PROFESSIONAL ENGINEER'S CERTIFICATION

I, Tonia Marie Perkins, a registered Professional Engineer in the State of Colorado, certify that this map has been reviewed by me and is true and correct to the best of my knowledge and information.

Tonia Marie Perkins, CO PE No. 43864

Date: _____

This map represents an approximation of post mining topography given the current knowledge of geologic conditions, production requirements, mining limits, and striping methods. Variations from the contours shown may occur, and in any event, the post mining configuration will blend well with the surrounding topography, and will be suitable for the designated post mining land use.

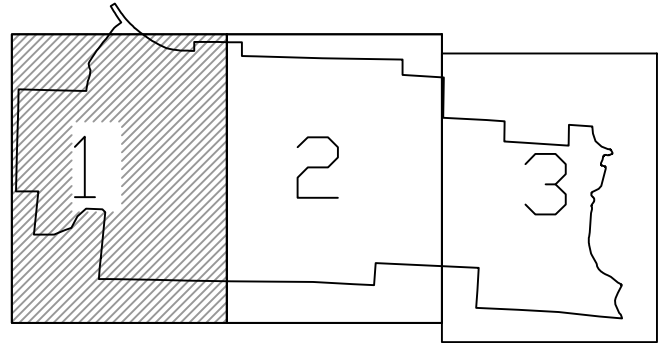

SHEET LOCATION INDEX

LEGEND



PERMIT BOUNDARY

POST MINING TOPOGRAPHY AND BOUNDARY

POST MINING DRAINAGE CHANNELS

MINING LIMIT (2023)

Topographic information compiled from 2017 aerial photography and December 2021 Topography from drone surveys.

SCALE: 1 IN = 400 FT
CONTINUOUS INTERVAL: 10 FEET

Revision	Date	By	Description
PR12	7/24/2024	WTC	MINING/RECLAMATION PLAN UPDATE
TR-138	10/10/2023	WTC	MINING/RECLAMATION PLAN UPDATE

TRAPPER MINING INC.
TRAPPER MINE
CRAIG, CO.

POSTMINING TOPOGRAPHY

SCALE: 1" = 400'
DESIGNED BY: TMP/WTC
DRAWN BY: WTC
DATE: 7/24/2024

Sheet 1 of 3
M 12
SHEET 1

