


Cotter Corporation
Exhibit F Fig F2
Cross Section of Mine Dump
Reclamation Plan Map
JD-8 Mine Permit Amendment
M-1984-014

RECEIVED

APR 20 2012

GRAND JUNCTION FIELD OFFICE
DIVISION OF
RECLAMATION MINING & SAFETY

Lower Waste Dump

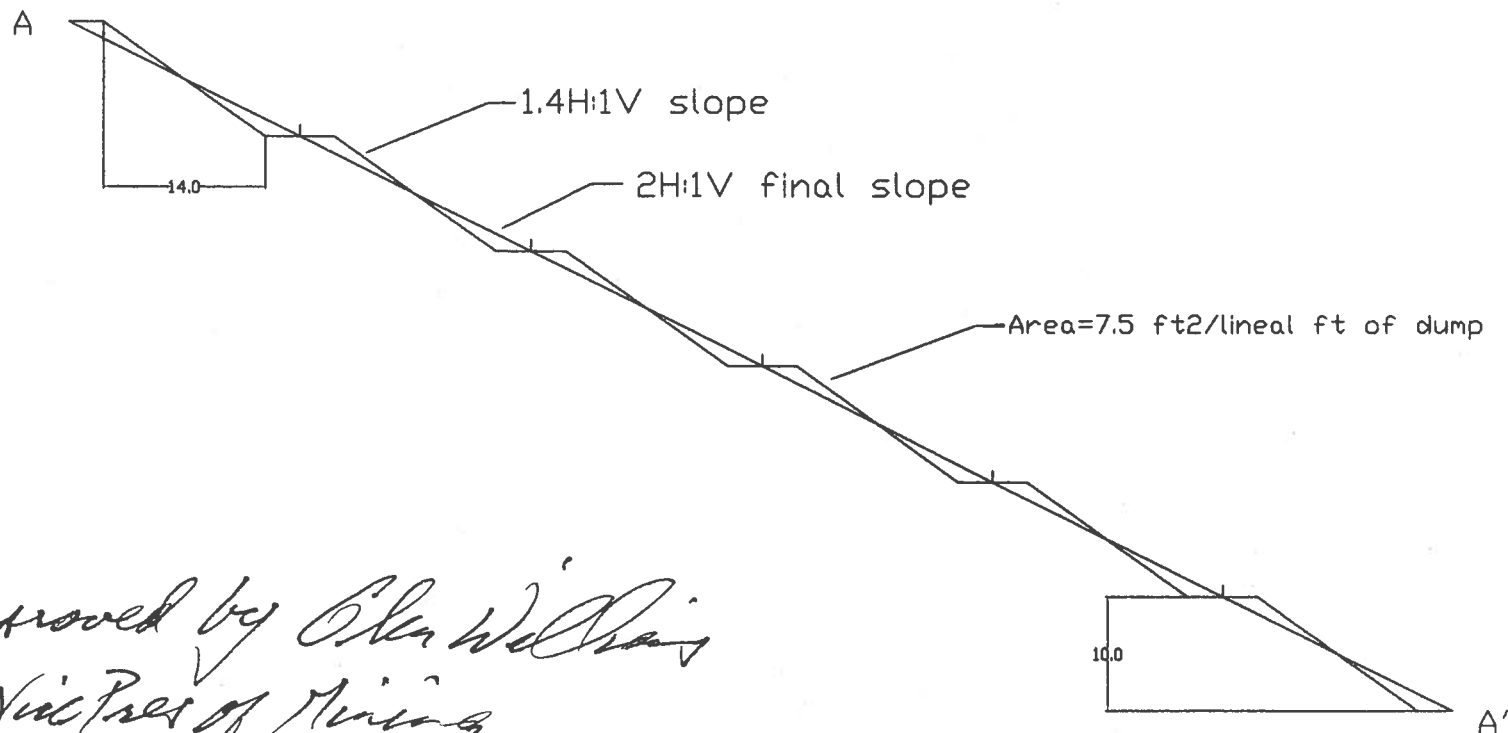

*Approved by Glen Williams
Vice Pres of Mining*