



RECEIVED

JUL 02 2012

GRAND JUNCTION FIELD OFFICE
DIVISION OF
RECLAMATION MINING & SAFETY

ASPEN INDUSTRIAL INC.

Date: July 2, 2012
Mine ID #: M-1982-020
To: Division of Reclamation, Mining and Safety
Mr. Russ Means
Subject: Corrective Actions Submittal for Inspection on 4/9/12
Inspection Topic: Gen. Compliance with Mine Plan
Due Date: July 2, 2012 *TR-01*

Mr. Means,

Please find attached the the following requested Corrective Actions:

1. Cahier's Check for \$ 216.00
2. Technical Revision request:
 - New Building Dimensions
 - Slab Construction Details
 - Concrete Fuel Secondary Containment Construction Details
 - Construction Details for Mill Building Expansion for Concrete Footers and Slab
 - I have also included a site map with dimensions.

Please contact me if you have any questions.

Respectfully Submitted,

John McGrath

VP Operations / Aspen Industrial Inc.

johnm@aspenindustrialinc.com

The following inspection topics were identified as having Problems or Possible Violations. OPERATORS SHOULD READ THE FOLLOWING PAGES CAREFULLY IN ORDER TO ASSURE COMPLIANCE WITH THE TERMS OF THE PERMIT AND APPLICABLE RULES AND REGULATIONS. If a Possible Violation is indicated, you will be notified separately as to when the Mined Land Reclamation Board will consider possible enforcement action.

INSPECTION TOPIC: Gen. Compliance With Mine Plan

PROBLEM/POSSIBLE VIOLATION: Problem: Improper Importation of materials.

CORRECTIVE ACTIONS: CORRECTIVE ACTION:

Remove materials stockpiled from Brown Derby Mine

CORRECTIVE ACTION DUE DATE Extended: 9/03/07

- COMPLETE / JAKE W.

INSPECTION TOPIC: Gen. Compliance With Mine Plan

PROBLEM/POSSIBLE VIOLATION: Problem: The current mine plan needs to be updated and clarified pursuant to C.R.S. 34-32-112 (2) (f) and Rule 6.3.3(1) (e). The operator must provide sufficient information to describe or identify how the operator intends to conduct the operation. During the inspection it was observed that a new building has been constructed and modifications to the general structure of the mill have been done.




CORRECTIVE ACTIONS: The operator shall submit a Technical Revision, with the required \$216 revision fee, to update and clarify the current approved mine plan to reflect existing and proposed activities by the corrective action date. The update shall include new building dimensions, slab construction details, concrete fuel secondary containment construction details, construction details for mill building expansion for concrete footers and slabs.

CORRECTIVE ACTION DUE DATE: 7/02/12

- DROP OFF TO GRAND JUNCTION
OFFICE ON JULY 2, 2012.


JM.


PAGE 4 OF 4 FROM APRIL 9, 2012 INSPECTION
REPORT.

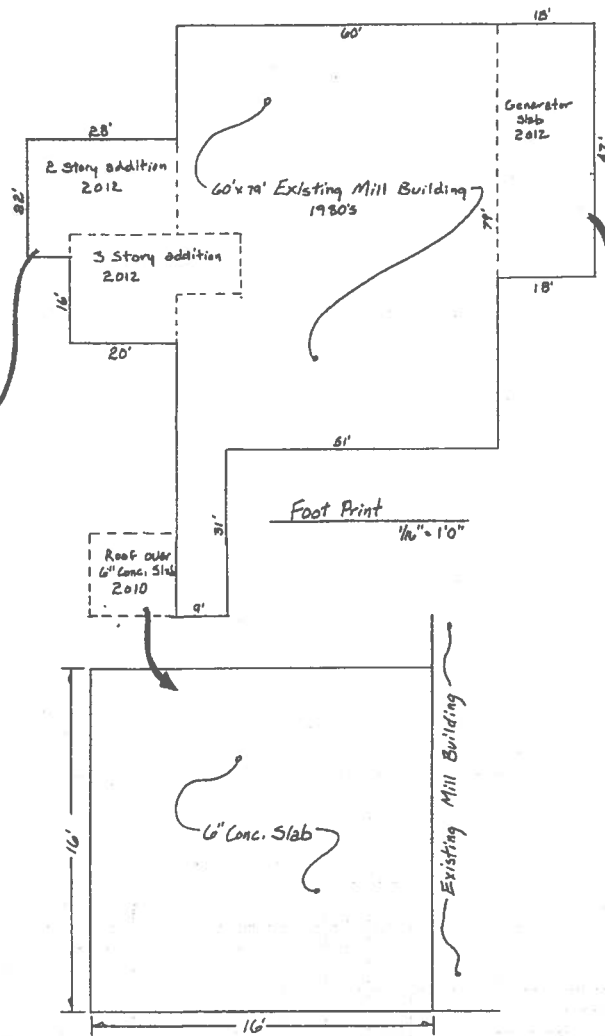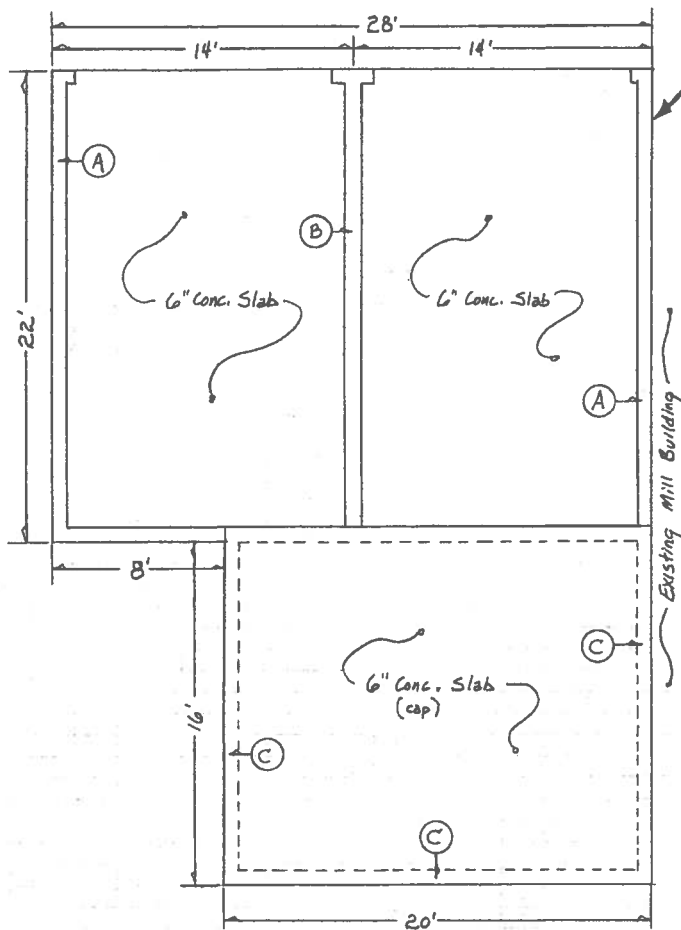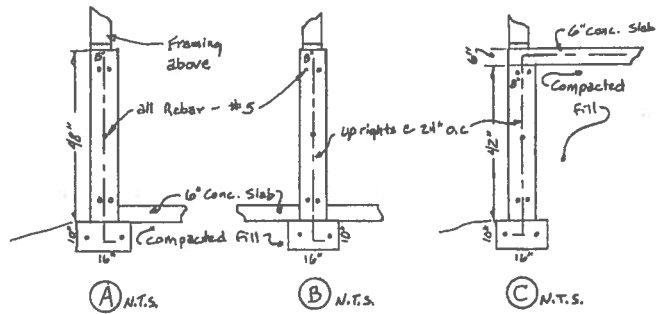

LUCKY STRIKE MILL
CONCRETE AS BUILT
 1/4" = 1'0" (Except where noted)

June 25, 2012

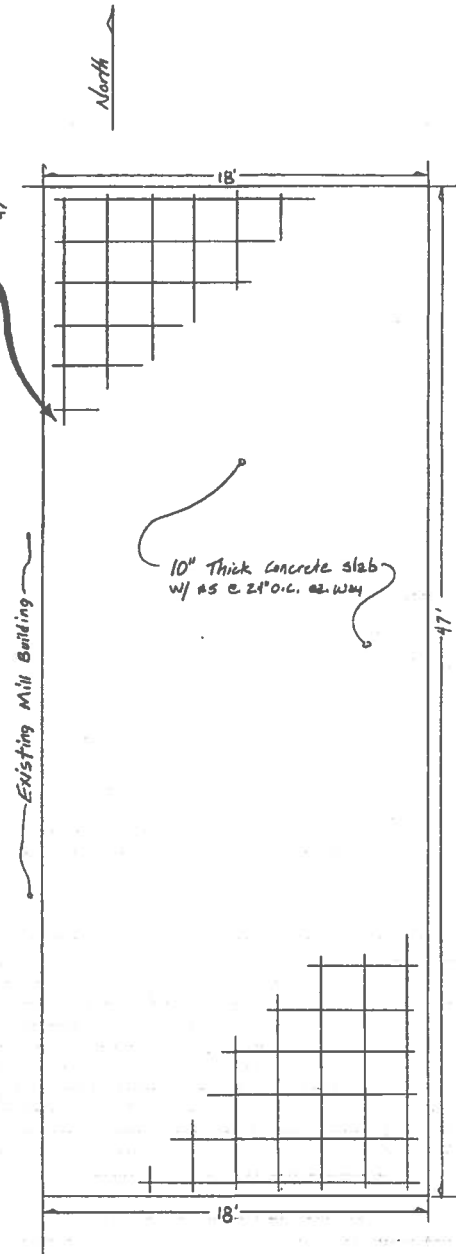


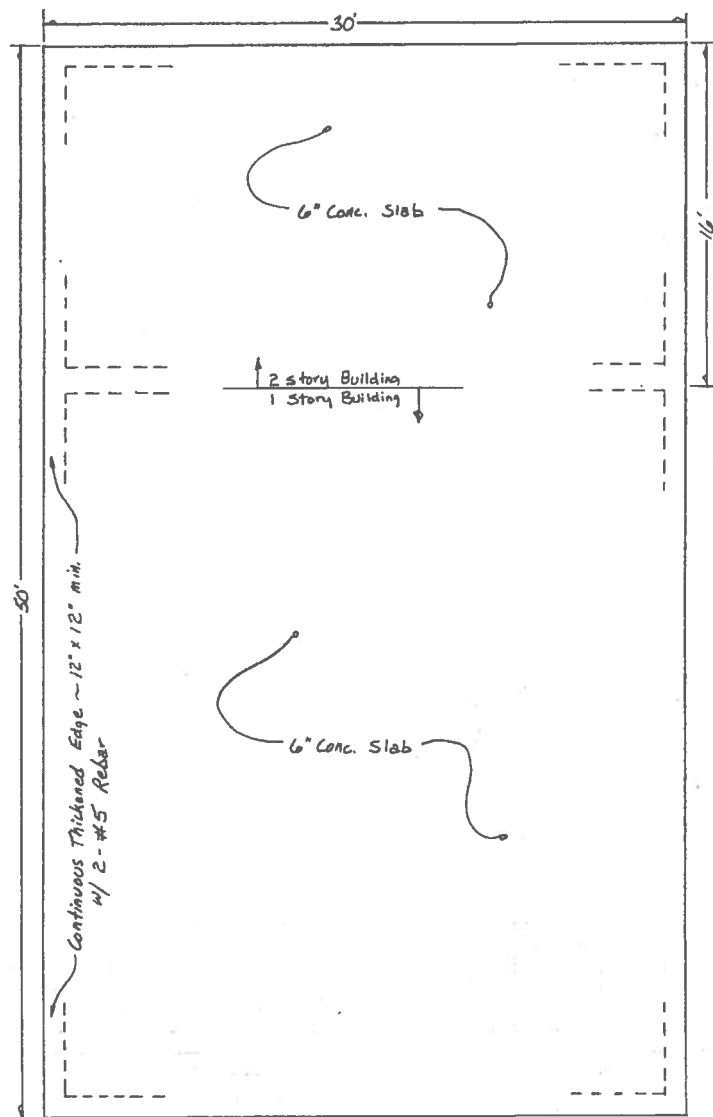

LUCKY STRIKE PERSONNEL BUILDING

Concrete as Built
June 25, 2012


$\frac{1}{4}" = 1'0"$

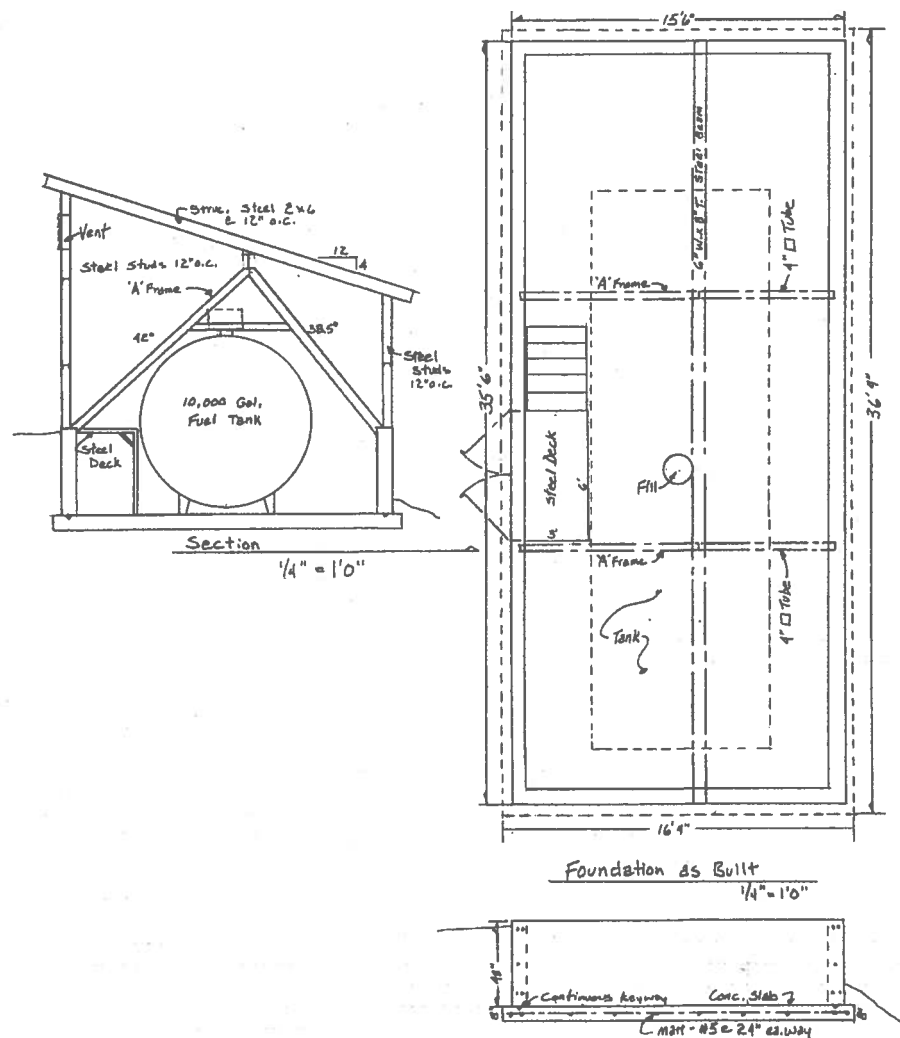

LUCKY STRIKE FUEL CONTAINMENT

June 25, 2012

$\frac{1}{4}" = 1'0"$

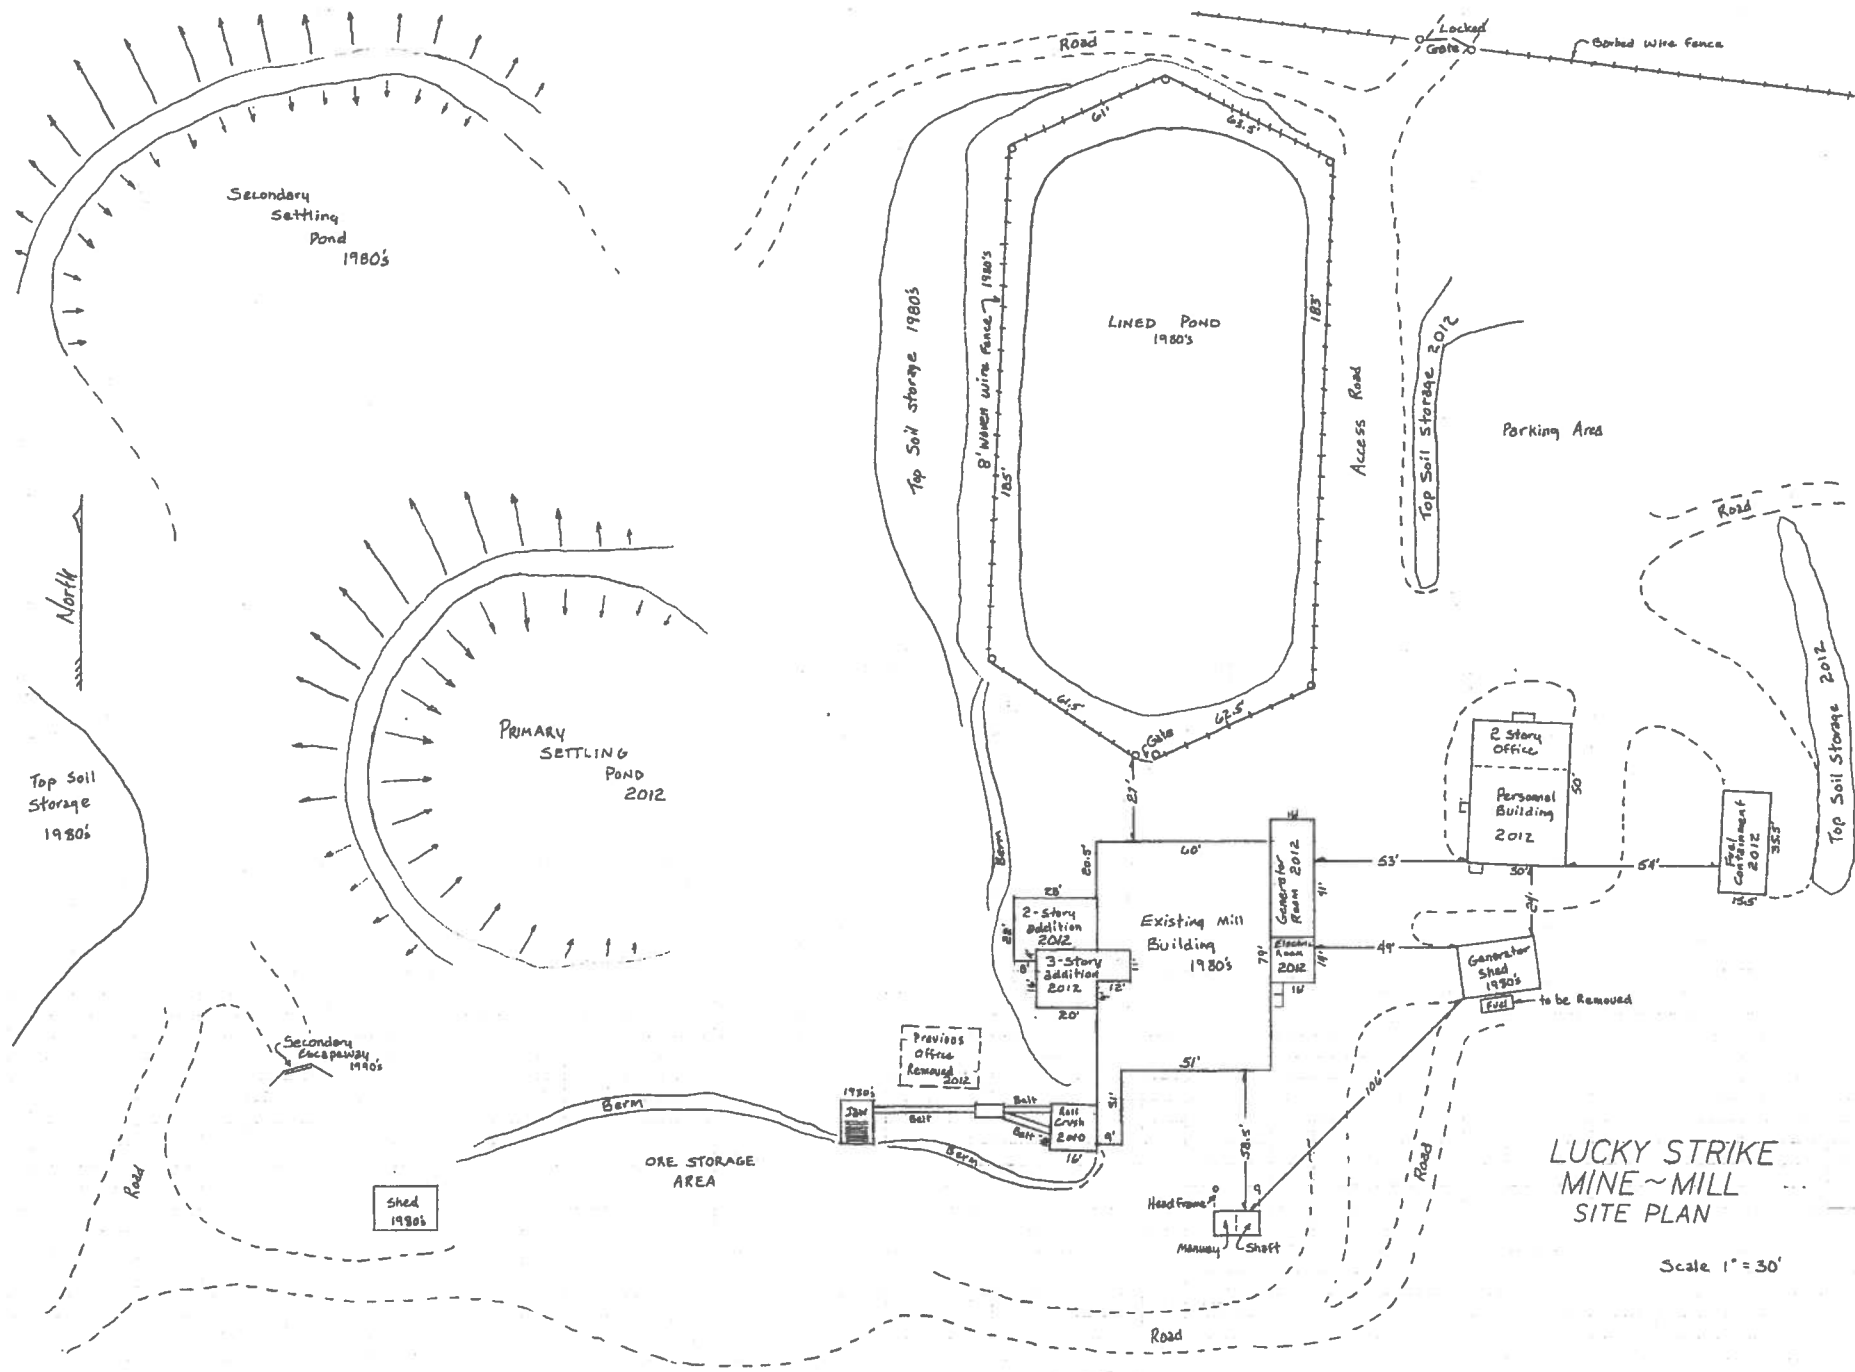

LUCKY STRIKE
MINE~MILL
SITE PLAN

Scale 1" = 30'

LUCKY STRIKE MINE

DIVISION OF RECCAMATION,
MINING AND SAFETY

* ANNIVERSARY DATE: MAY 25, 2012

MINE OWNER:

- ASPEN MINERAL RESOURCES INC.

RESPONSE TO: NOTICE DATED: APRIL 2, 2012
ANNUAL FEE NOTICE AND ANNUAL REPORT MAP

