


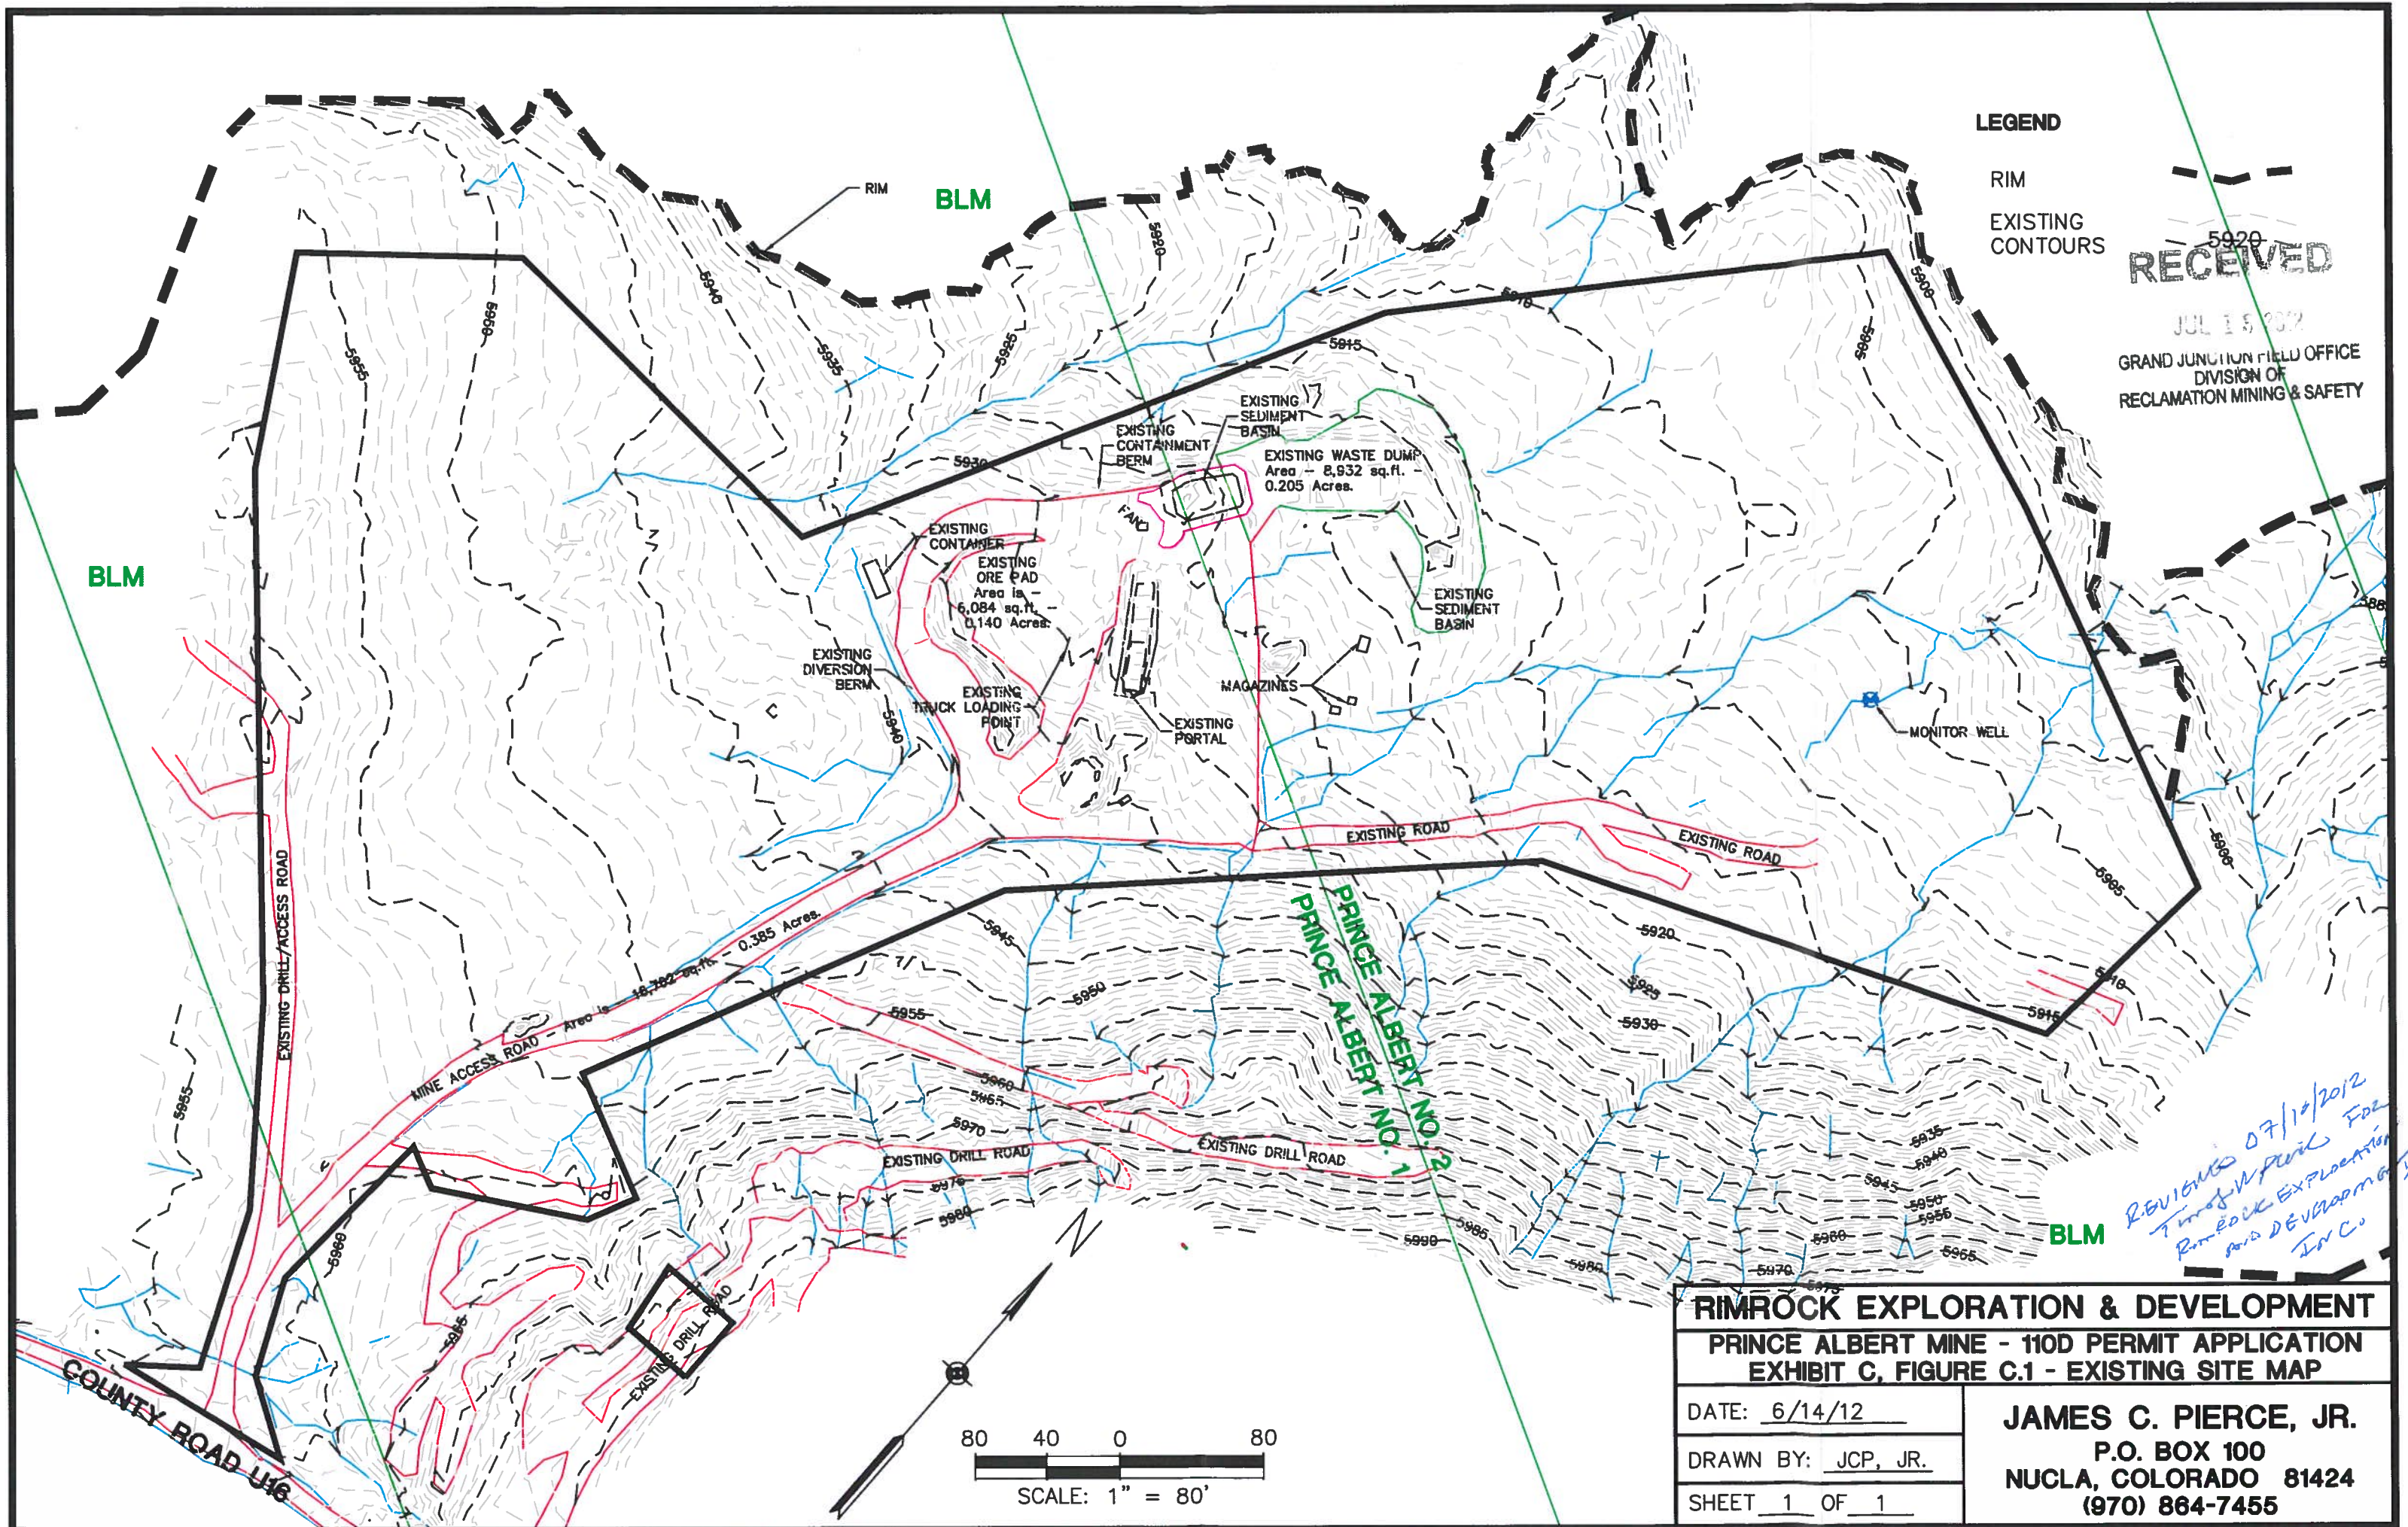

LEGEND

RIM
EXISTING
CONTOURS

5920
RECEIVED


JUL 15 2012
GRAND JUNCTION FIELD OFFICE
DIVISION OF
RECLAMATION MINING & SAFETY

*REVIEWED 07/10/2012
Timothy M. P. For
Rimrock Exploration
and Development
Inc.*

RIMROCK EXPLORATION & DEVELOPMENT	
PRINCE ALBERT MINE - 110D PERMIT APPLICATION	
EXHIBIT C, FIGURE C.1 - EXISTING SITE MAP	
DATE: <u>6/14/12</u>	JAMES C. PIERCE, JR. P.O. BOX 100 NUCLA, COLORADO 81424 (970) 864-7455
DRAWN BY: <u>JCP, JR.</u>	
SHEET <u>1</u> OF <u>1</u>	

LEGEND

- RIM 
- EXISTING CONTOURS  5920
- PROPOSED CONTOURS  5920
- WASTE DUMPS  5920
- STORMWATER STRUCTURES  5920
- LAND OWNERSHIP  BLM

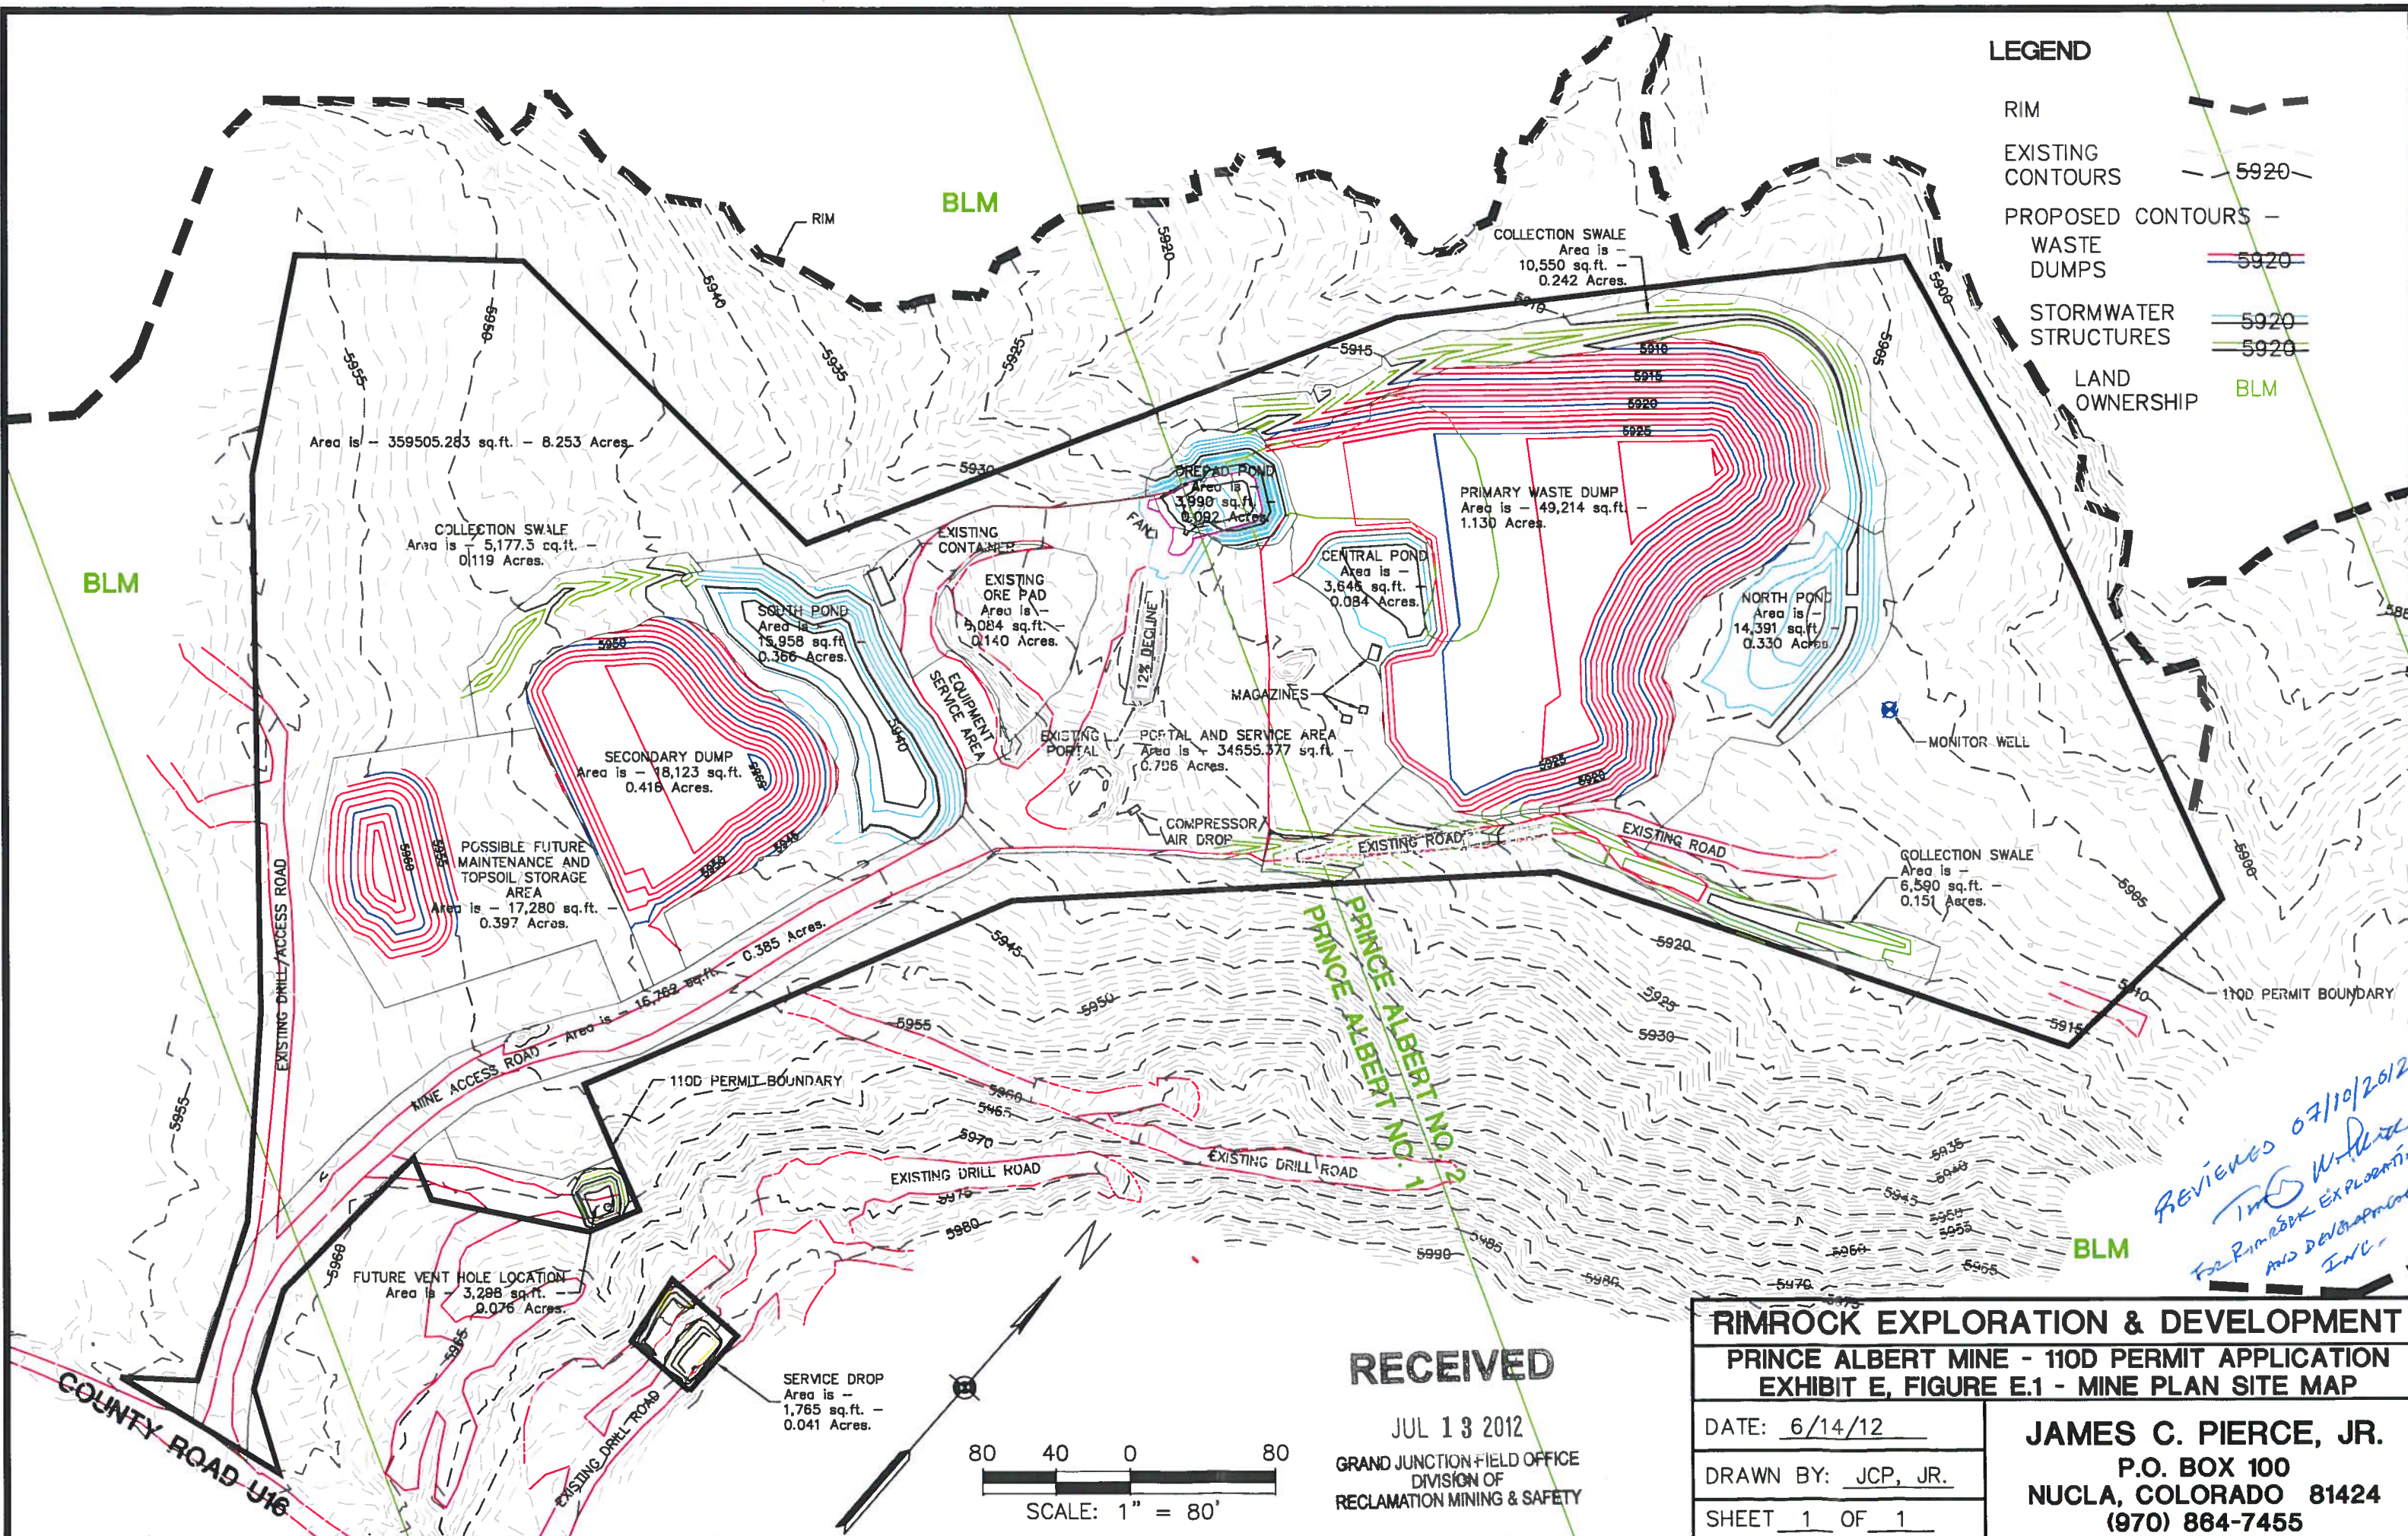

RECEIVED

JUL 13 2012

GRAND JUNCTION FIELD OFFICE
DIVISION OF
RECLAMATION MINING & SAFETY

80 40 0 80
SCALE: 1" = 80'


RIMROCK EXPLORATION & DEVELOPMENT PRINCE ALBERT MINE - 110D PERMIT APPLICATION EXHIBIT E, FIGURE E.1 - MINE PLAN SITE MAP

DATE: 6/14/12

DRAWN BY: JCP, JR.

SHEET 1 OF 1

JAMES C. PIERCE, JR.
P.O. BOX 100
NUCLA, COLORADO 81424
(970) 864-7455

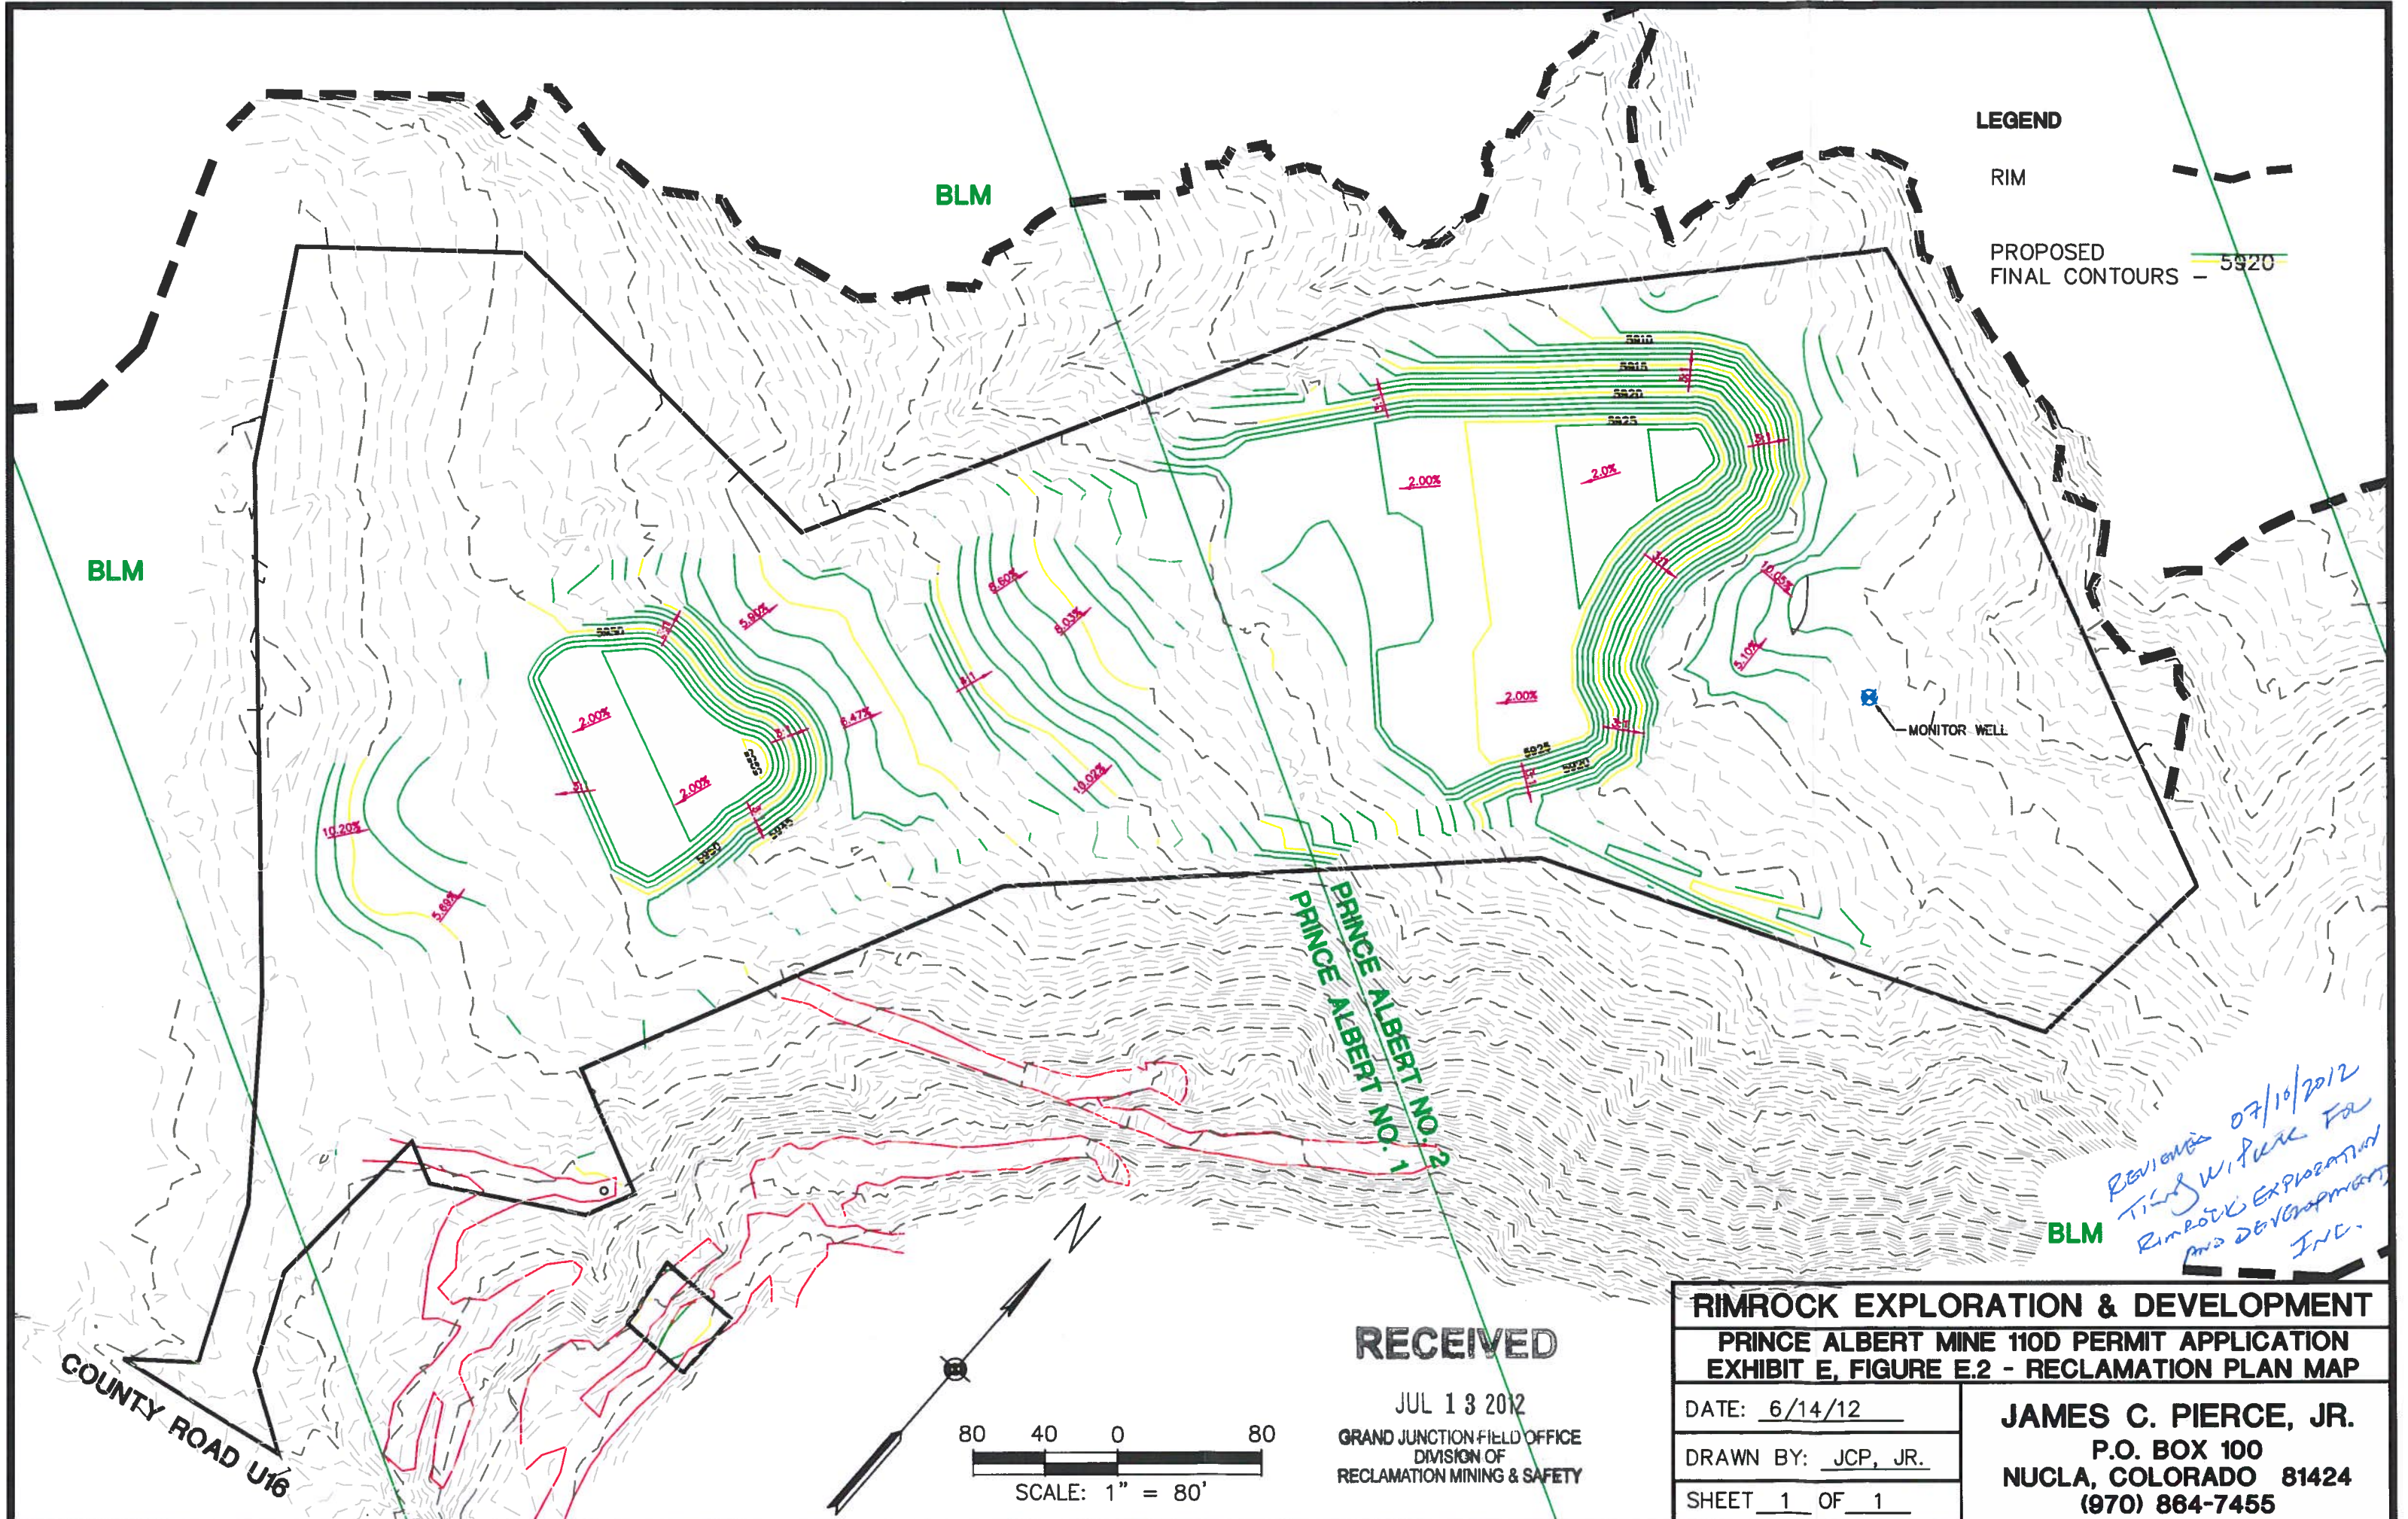

LEGEND

RIM


PROPOSED
FINAL CONTOURS - 5920

BLM

*Reviewed 07/10/2012
Tina W. Park for
Rimrock Exploration
& Development
Inc.*

RECEIVED

JUL 13 2012
GRAND JUNCTION FIELD OFFICE
DIVISION OF
RECLAMATION MINING & SAFETY


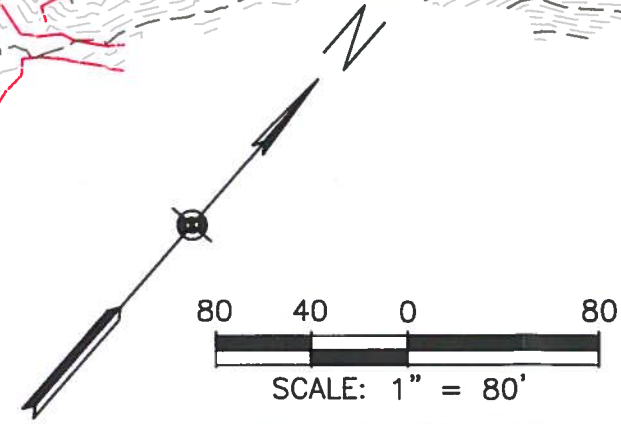


RIMROCK EXPLORATION & DEVELOPMENT	
PRINCE ALBERT MINE 110D PERMIT APPLICATION	
EXHIBIT E, FIGURE E.2 - RECLAMATION PLAN MAP	
DATE: <u>6/14/12</u>	JAMES C. PIERCE, JR. P.O. BOX 100 NUCLA, COLORADO 81424 (970) 864-7455
DRAWN BY: <u>JCP, JR.</u>	
SHEET <u>1</u> OF <u>1</u>	

COUNTY ROAD U16

RECEIVED

JUL 13 2012
GRAND JUNCTION FIELD OFFICE
DIVISION OF
RECLAMATION MINING & SAFETY

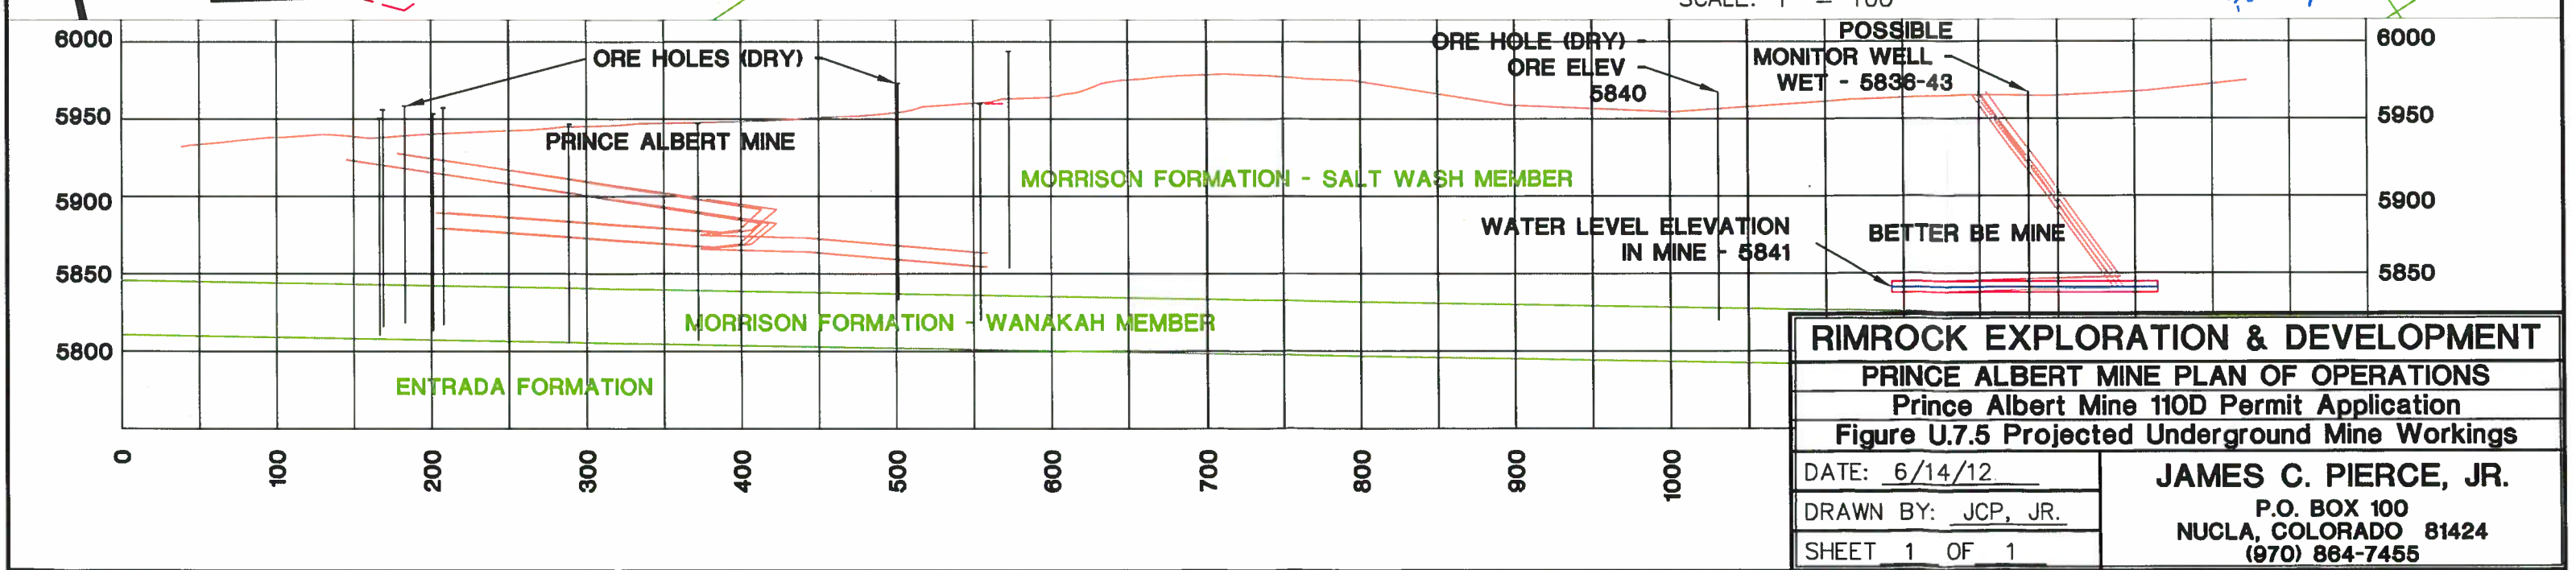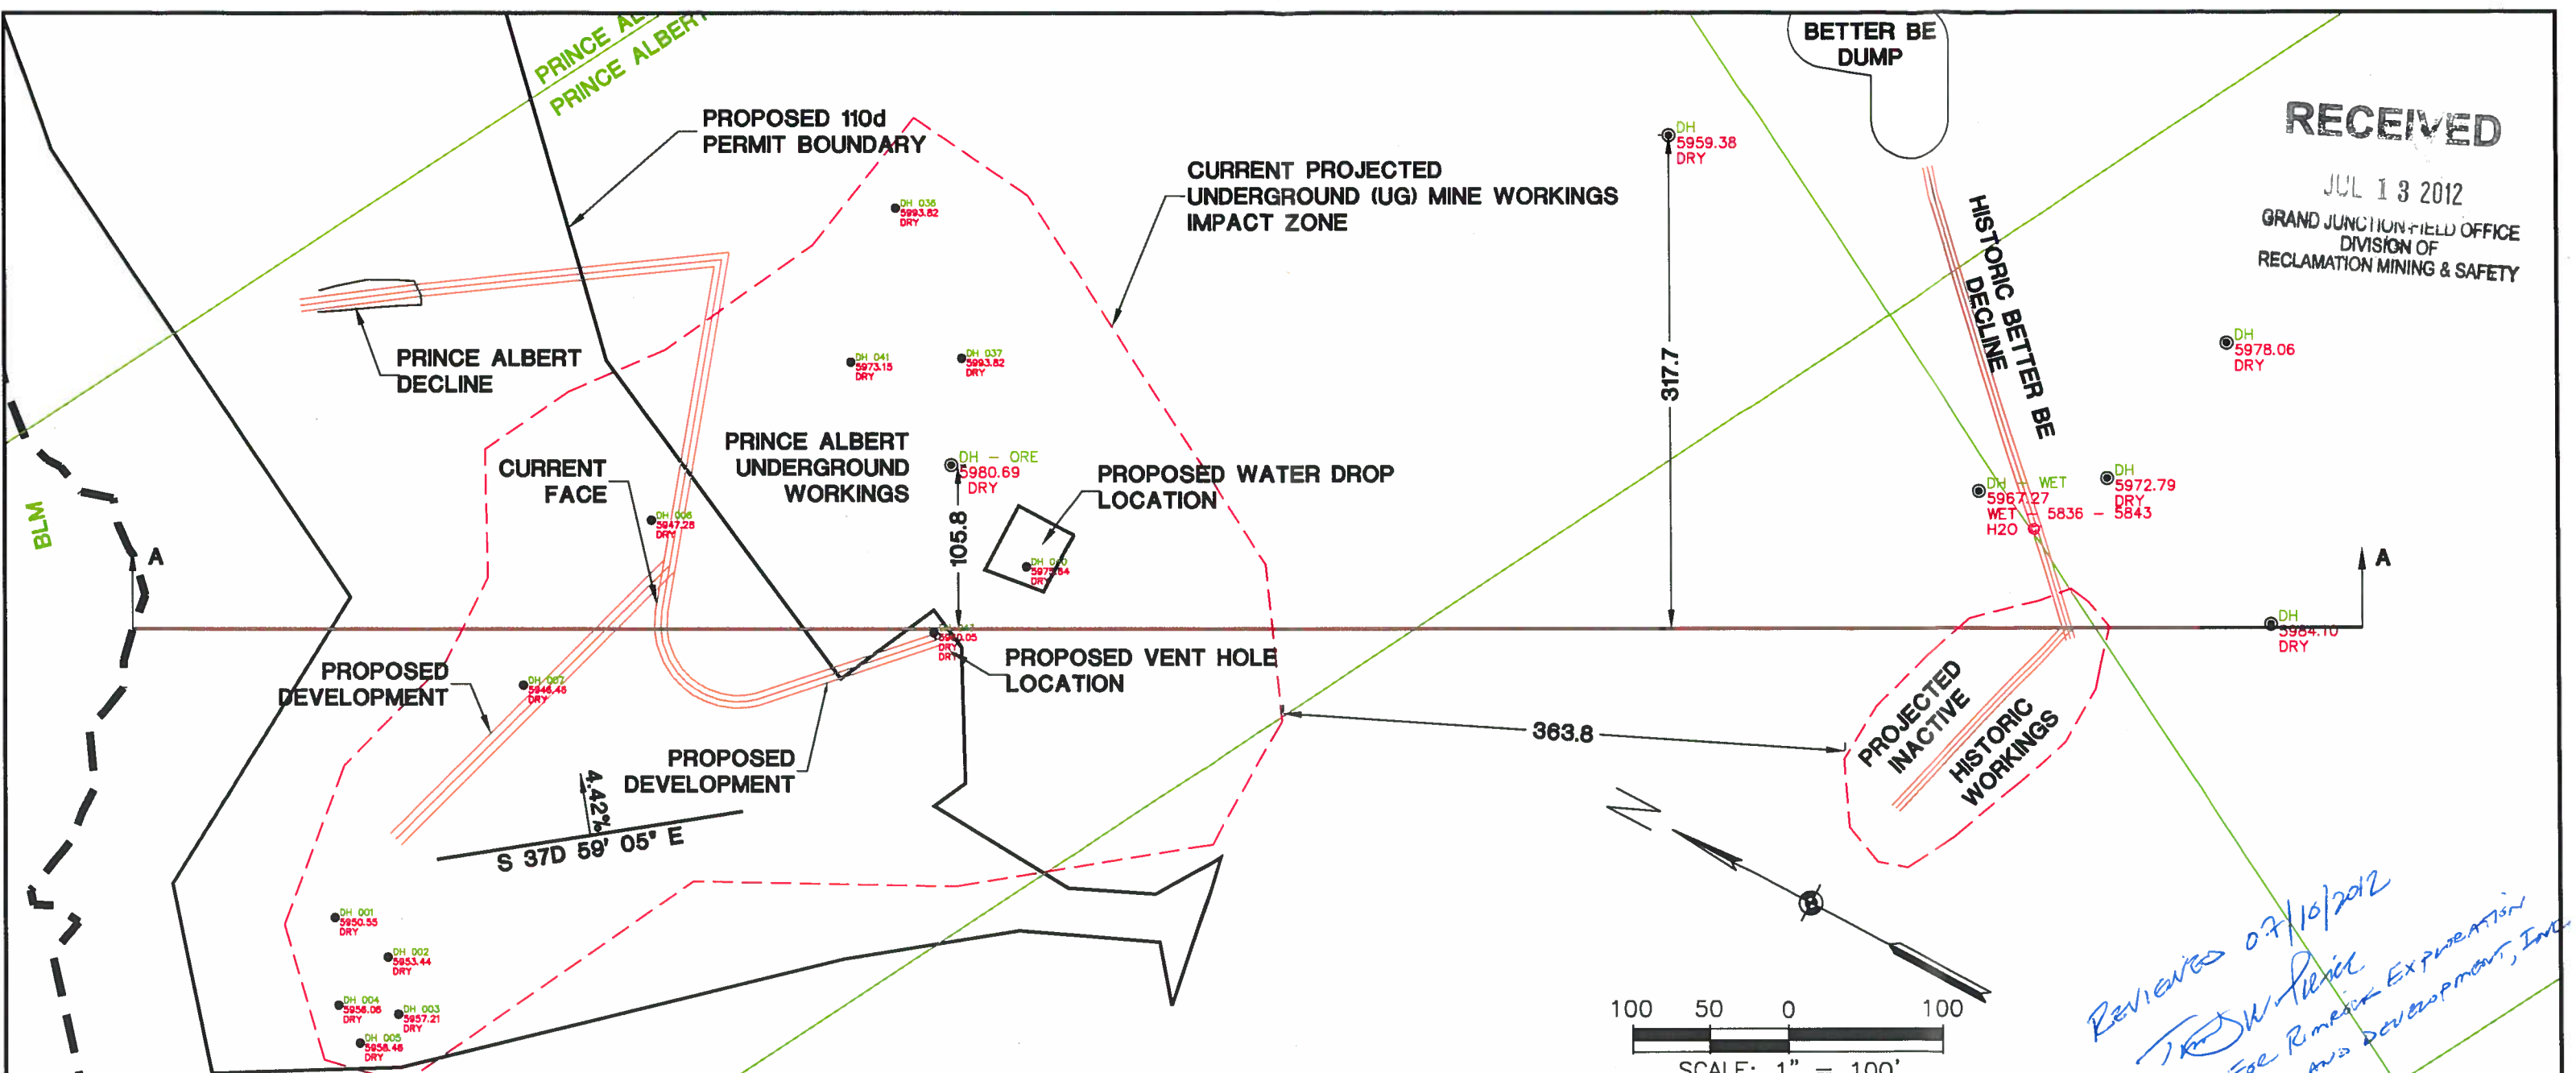

UNDISTURBED SITE AREA
TR 55 - HSG D -
PINYON JUNIPER RANGELAND -
POOR VEGETATION

RIM

CURRENT WASTE DUMP
TR 55 - HSG A -
FALLOW AG/NEWLY GRADED

TOPSOIL STOCKPILE
TR 55 - HSG C -
VEGETATION ESTABLISHED

LAND OWNERSHIP **BLM**

RECEIVED

JUL 18 2012

GRAND JUNCTION FIELD OFFICE
DIVISION OF
RECLAMATION MINING & SAFETY
BLM


JAMES C. PIERCE, JR.
P.O. BOX 100
NUCLA, COLORADO 81424
(970) 864-7455

RIMROCK EXPLORATION & DEVELOPMENT
PRINCE ALBERT MINE - 110D PERMIT APPLICATION
EXHIBIT U, FIGURE U.1 - TR-55 CN REFERENCE

DATE: 6/14/12 ✓


DRAWN BY: JCP, JR.

SHEET 1 OF 1

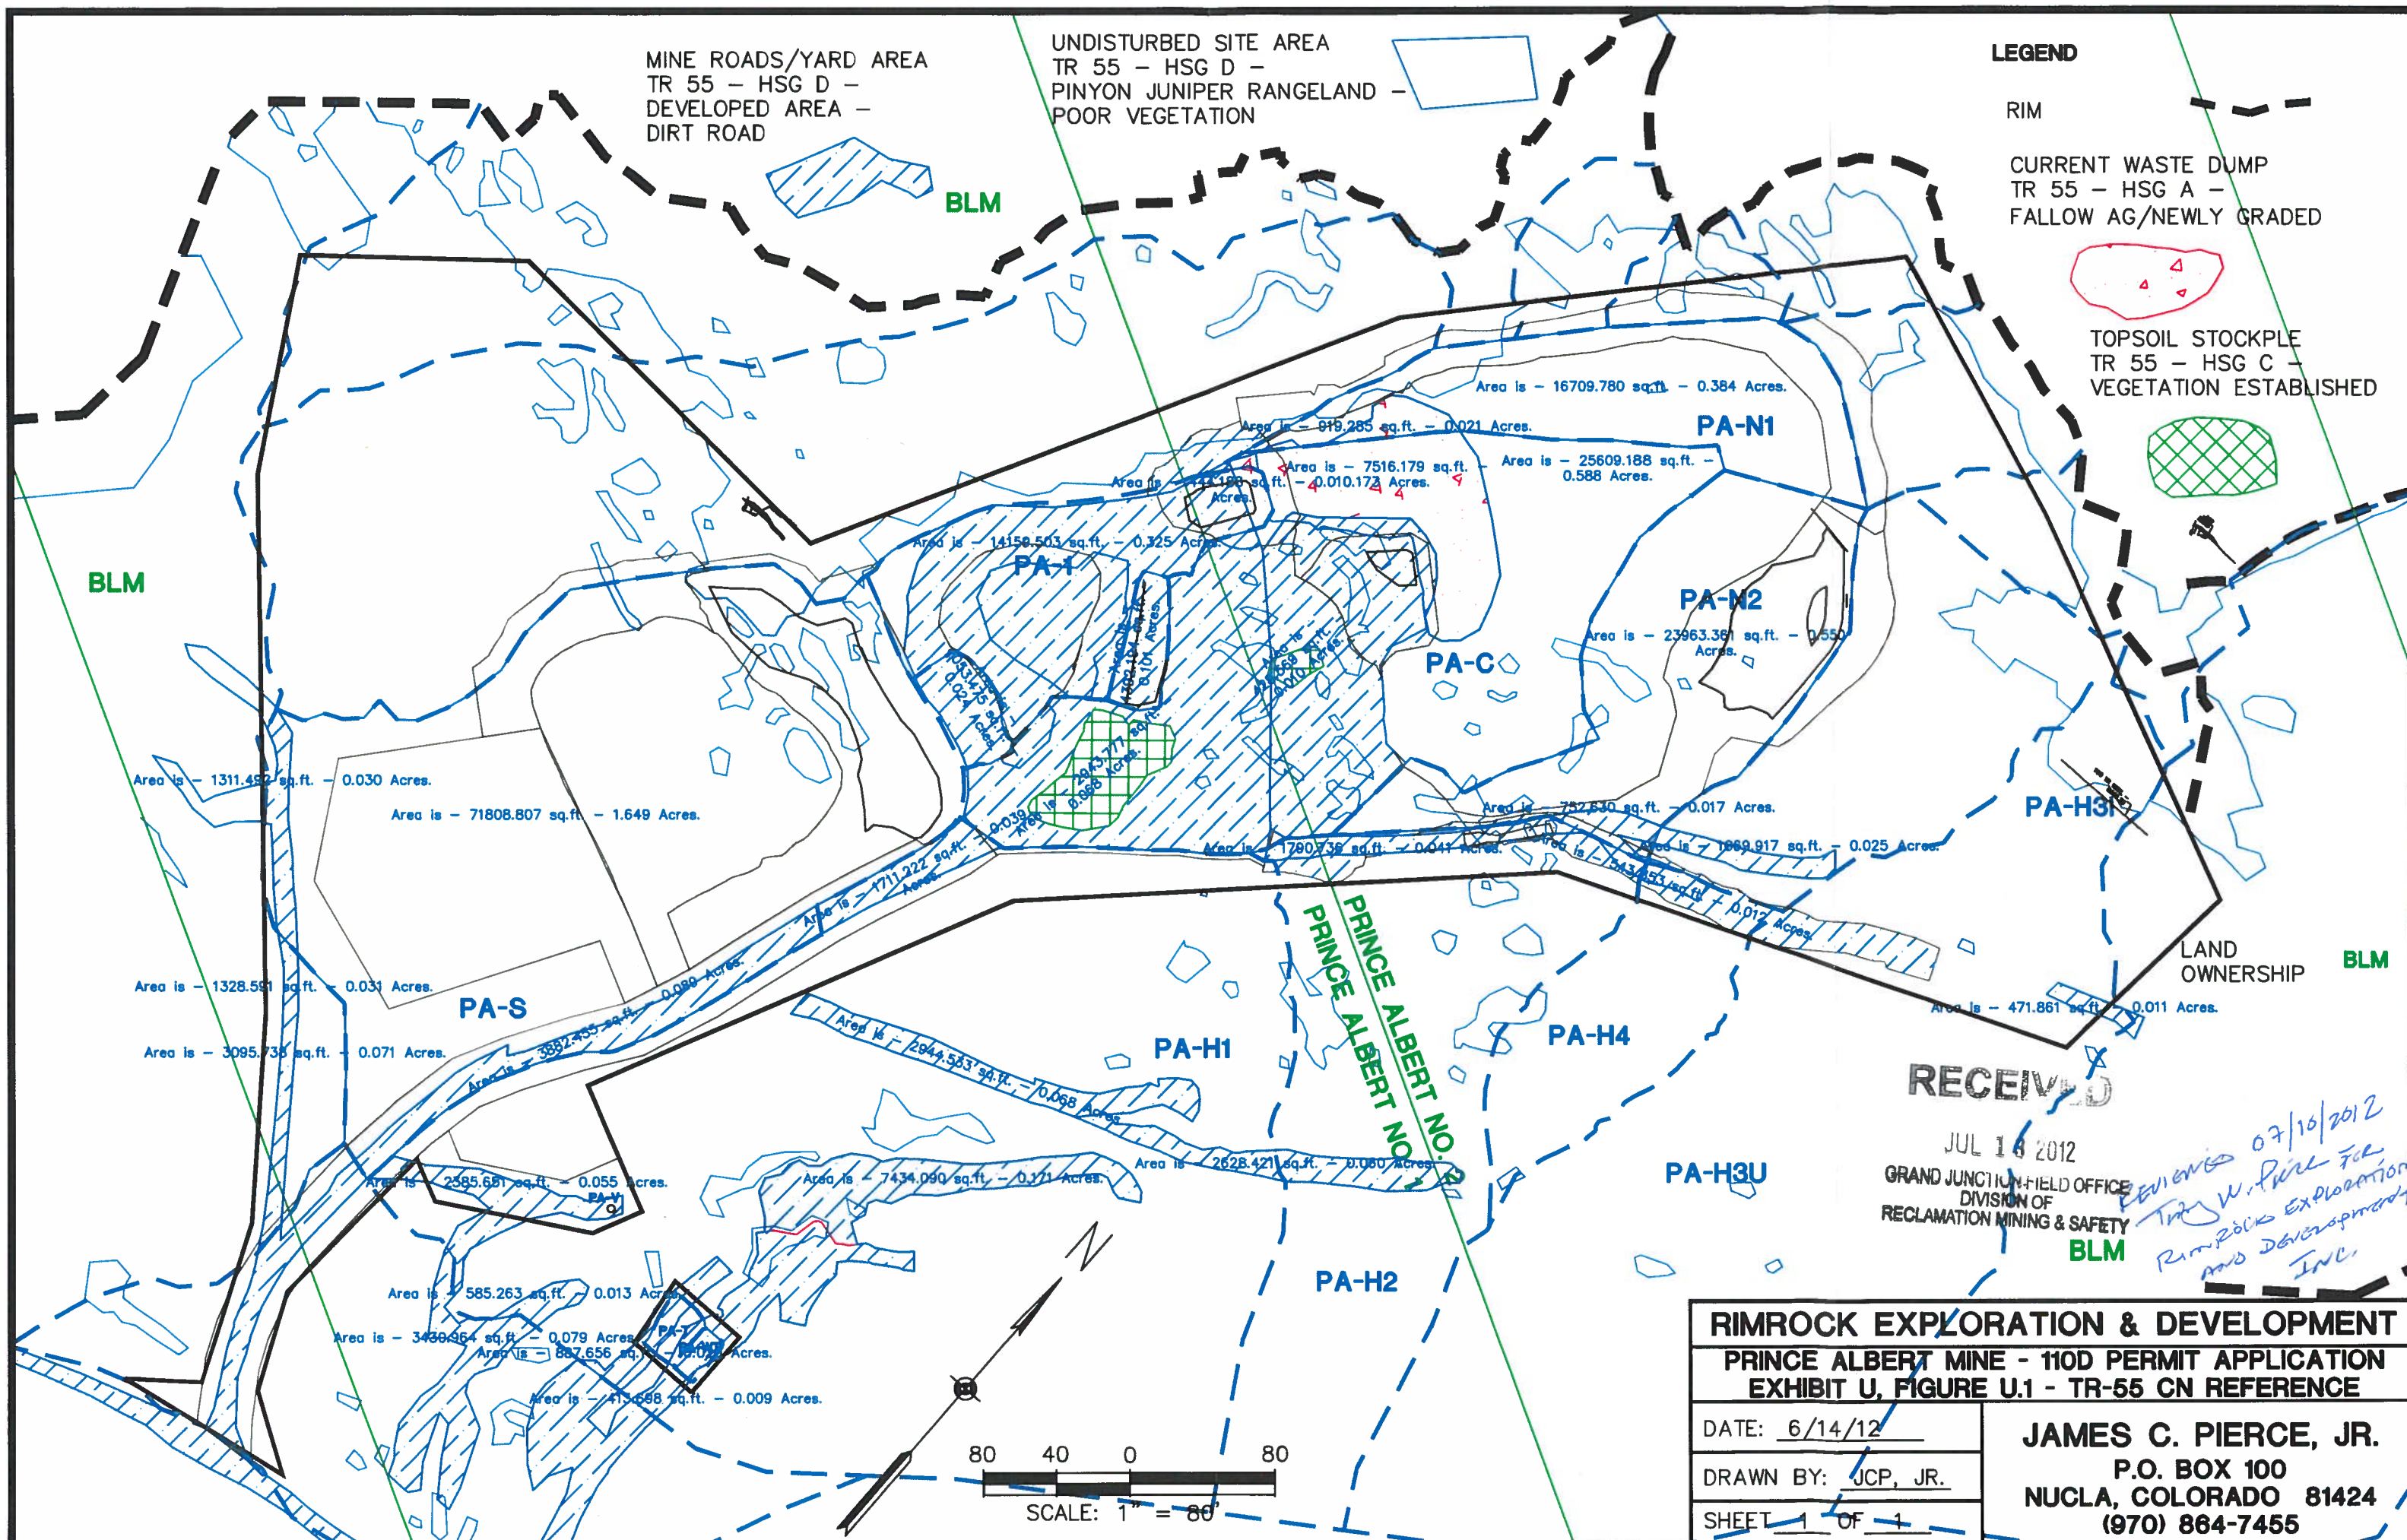

RECEIVED

JUL 13 2012
GRAND JUNCTION FIELD OFFICE
DIVISION OF
RECLAMATION MINING & SAFETY

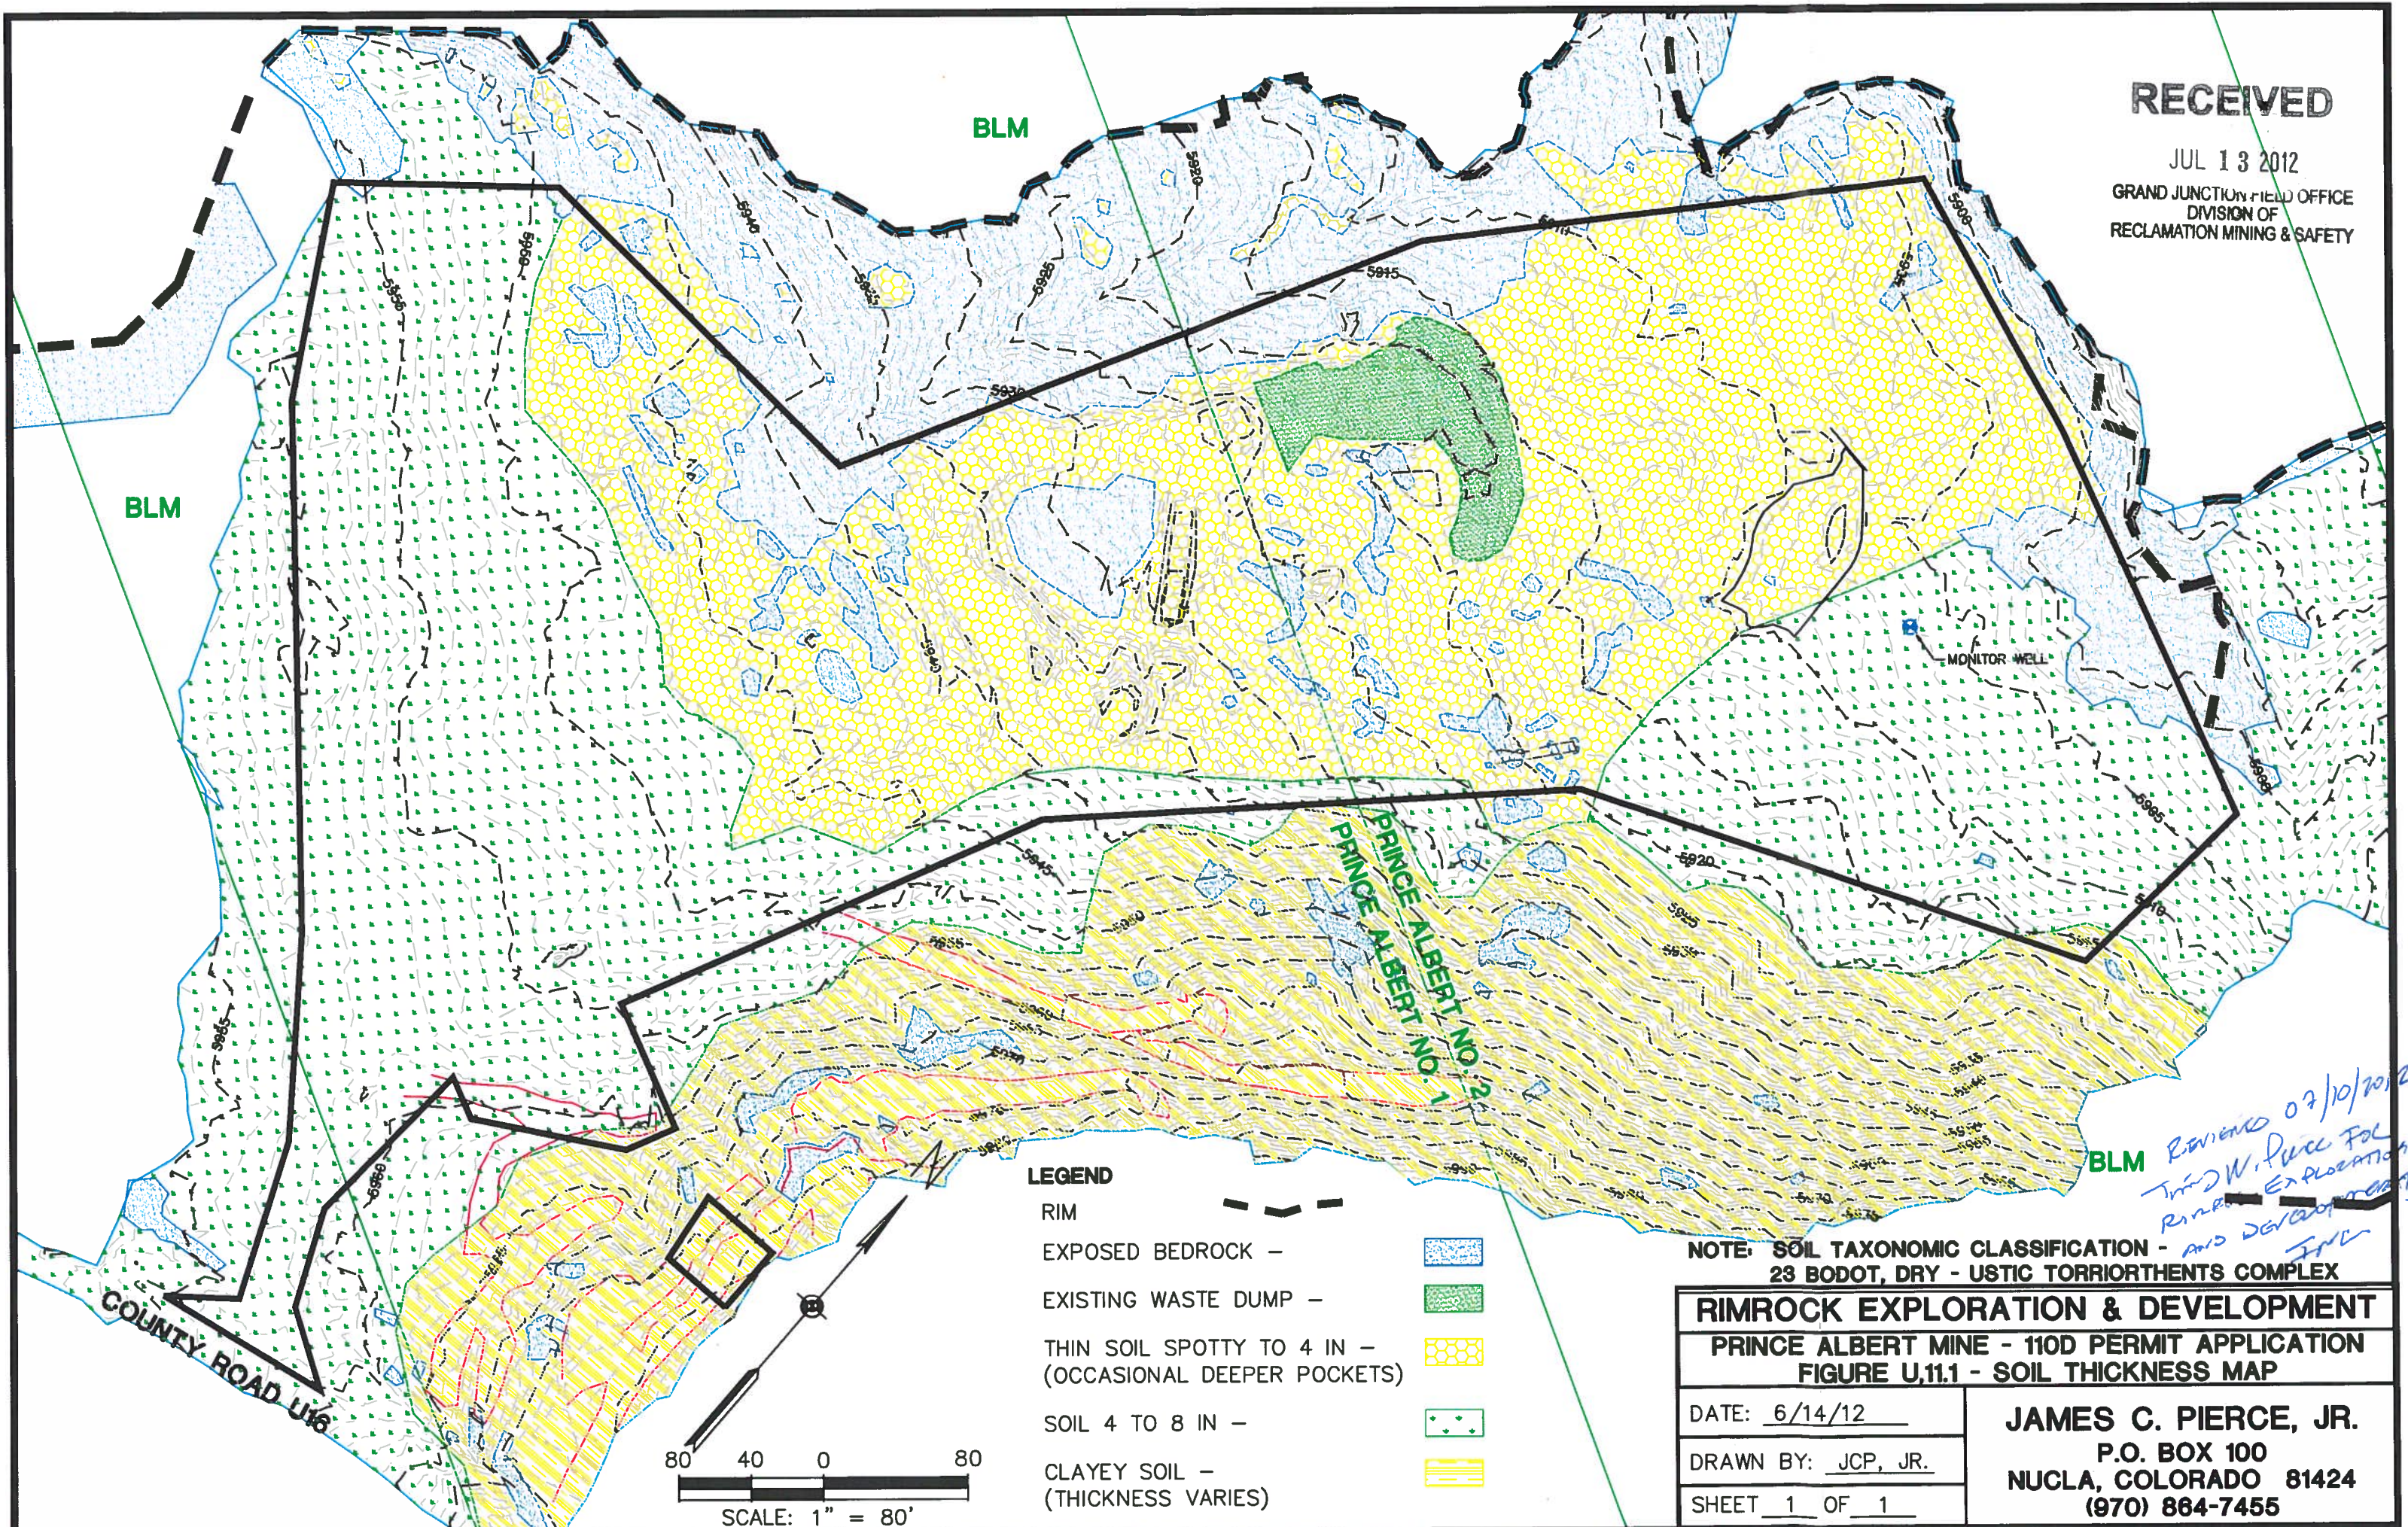

LEGEND

- RIM ———
- EXPOSED BEDROCK — [diagonal lines]
- EXISTING WASTE DUMP — [green dots]
- THIN SOIL SPOTTY TO 4 IN — (OCCASIONAL DEEPER POCKETS) [yellow hexagons]
- SOIL 4 TO 8 IN — [green dots]
- CLAYEY SOIL — (THICKNESS VARIES) [yellow horizontal lines]

NOTE: SOIL TAXONOMIC CLASSIFICATION -
23 BODOT, DRY - USTIC TORRIORTHENTS COMPLEX

RIMROCK EXPLORATION & DEVELOPMENT

PRINCE ALBERT MINE - 110D PERMIT APPLICATION
FIGURE U.11.1 - SOIL THICKNESS MAP

DATE: 6/14/12

DRAWN BY: JCP, JR.

SHEET 1 OF 1

JAMES C. PIERCE, JR.
P.O. BOX 100
NUCLA, COLORADO 81424
(970) 864-7455

*Reviewed 07/10/2012
Tina W. Price for
Rimrock Exploration
and Development
Inc.*