


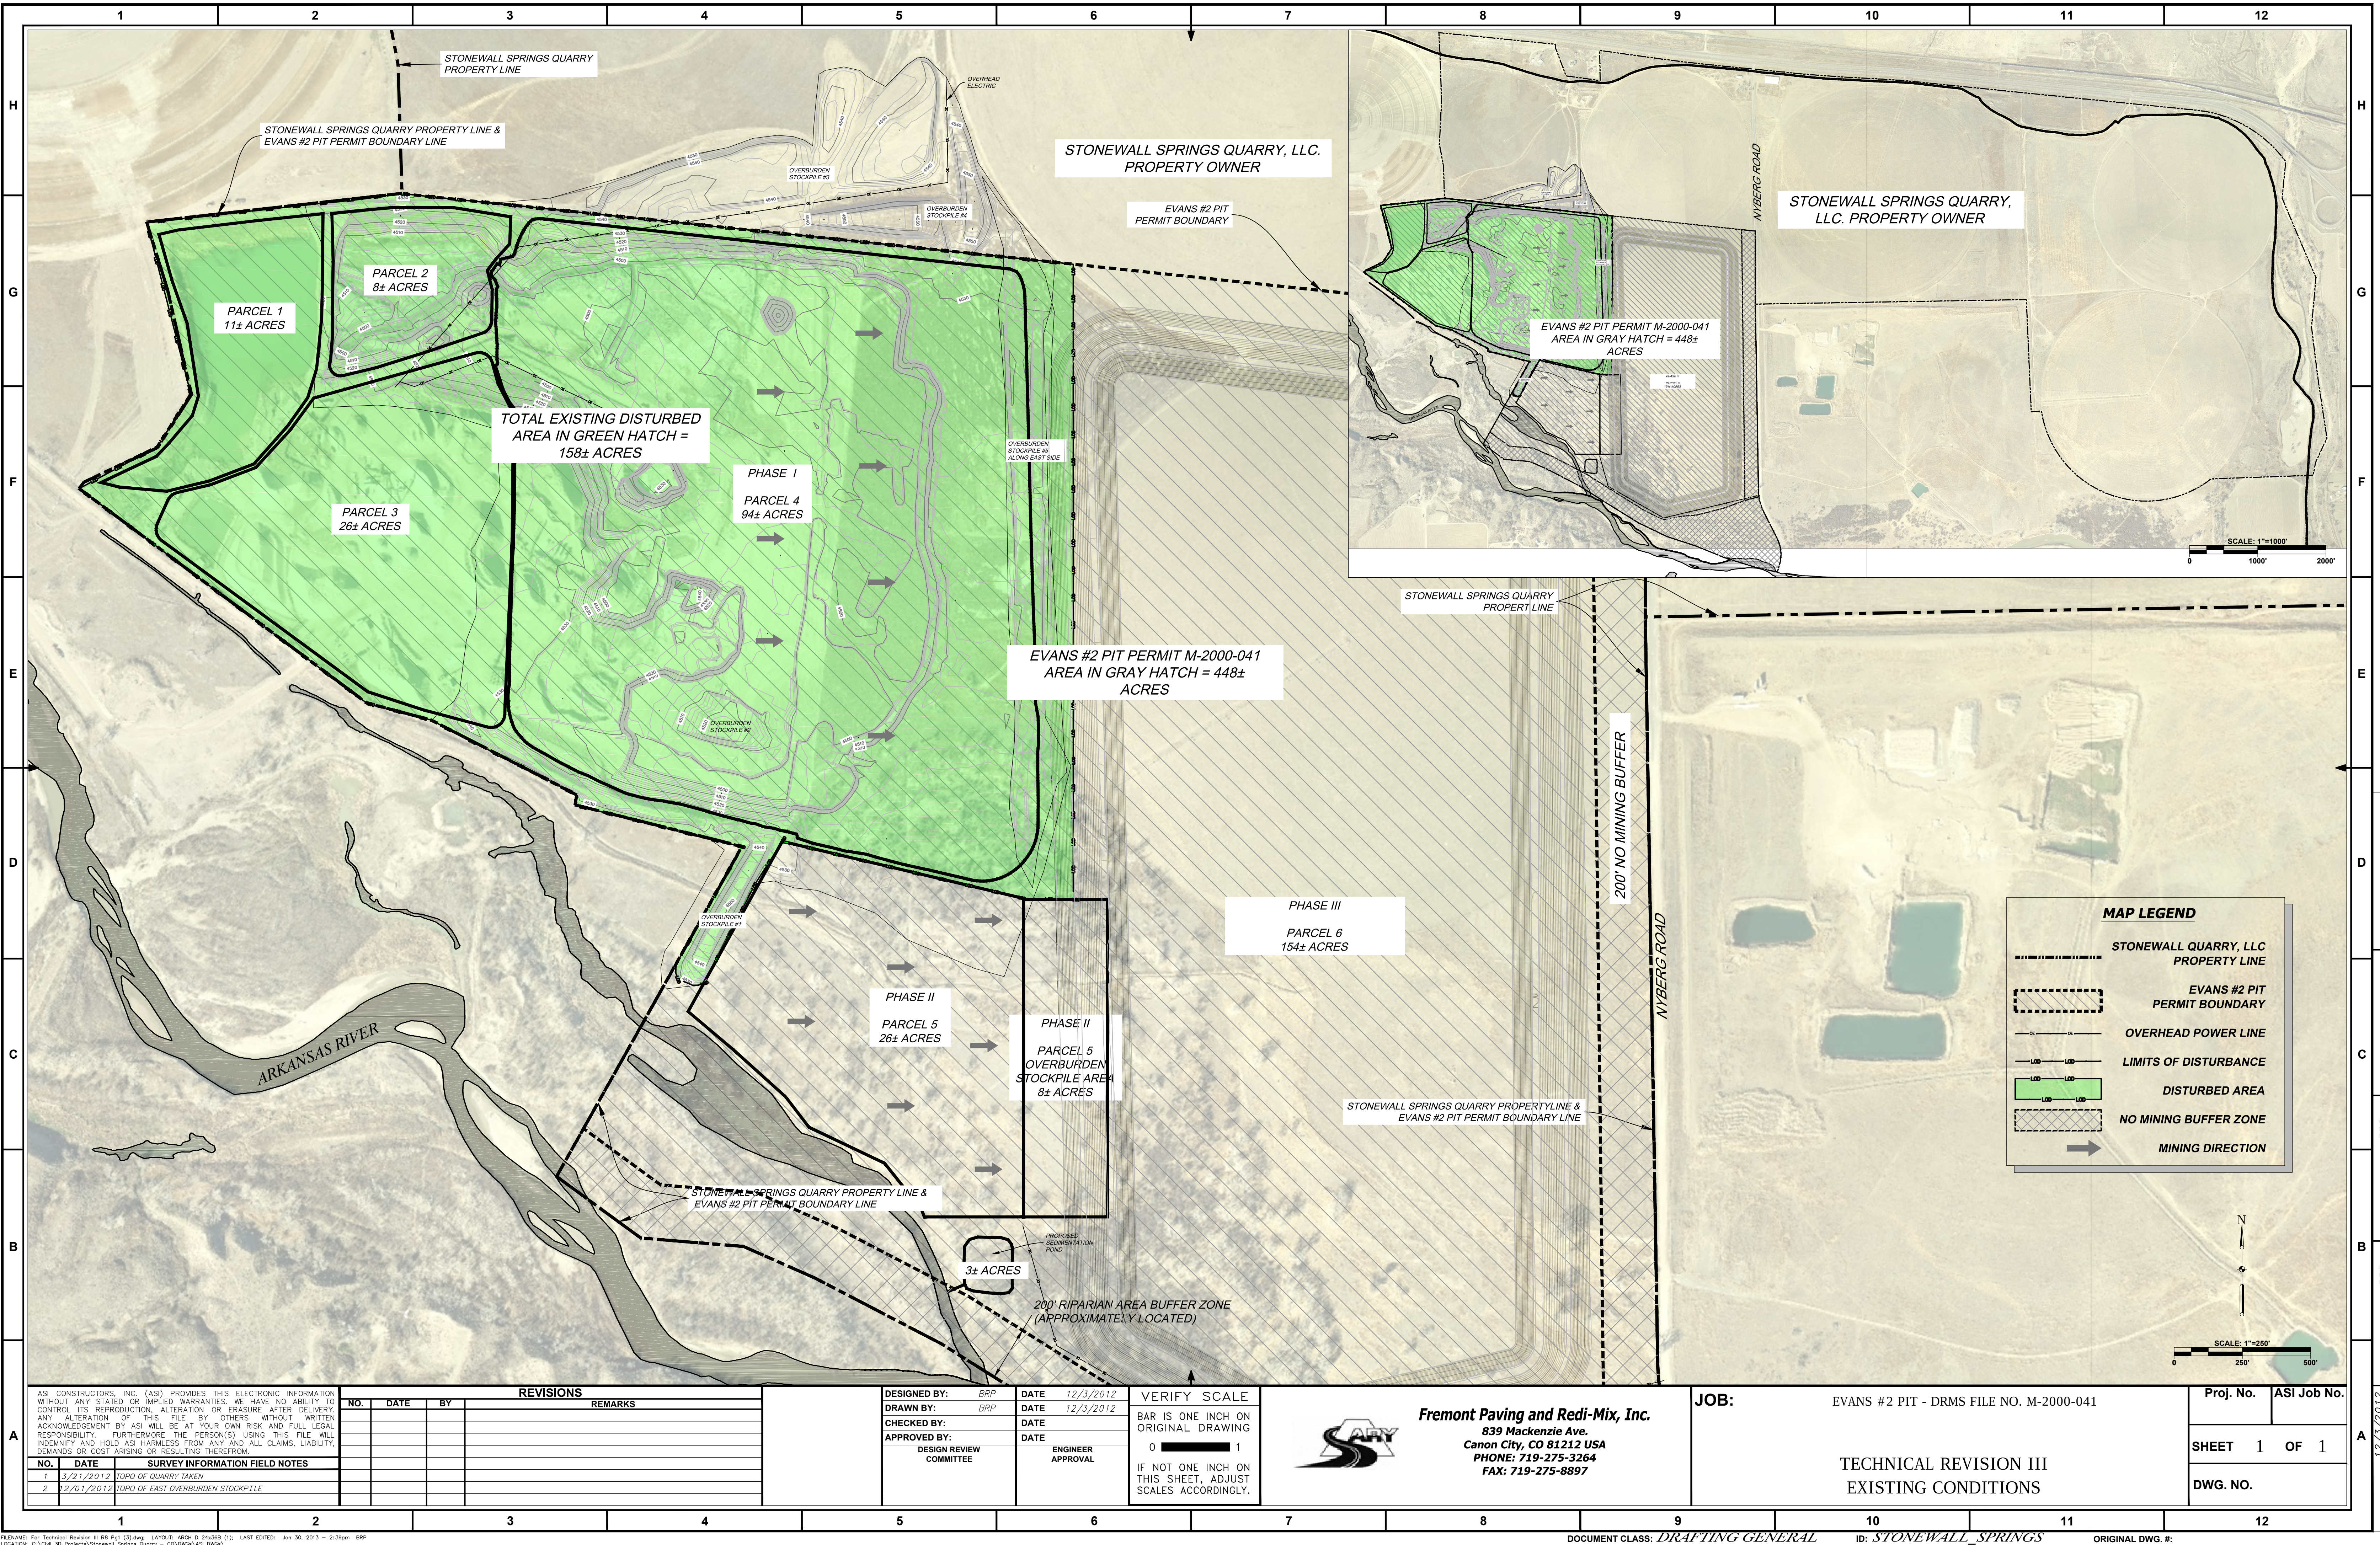

REVISIONS				REMARKS
NO.	DATE	BY		

NO.	DATE	SURVEY INFORMATION FIELD NOTES
1	3/21/2012	TOPO OF QUARRY TAKEN
2	12/01/2012	TOPO OF EAST OVERBURDEN STOCKPILE

DESIGNED BY:	BRP	DATE	12/3/2012
DRAWN BY:	BRP	DATE	12/3/2012
CHECKED BY:		DATE	
APPROVED BY:		DATE	
DESIGN REVIEW COMMITTEE		ENGINEER APPROVAL	

VERIFY SCALE
BAR IS ONE INCH ON ORIGINAL DRAWING
0 1
IF NOT ONE INCH ON THIS SHEET, ADJUST SCALES ACCORDINGLY.

Fremont Paving and Redi-Mix, Inc.
839 Mackenzie Ave.
Canon City, CO 81212 USA
PHONE: 719-275-3264
FAX: 719-275-8897

JOB:		EVANS #2 PIT - DRMS FILE NO. M-2000-041		Proj. No.	ASI Job No.
		TECHNICAL REVISION III EXISTING CONDITIONS		SHEET 1 OF 1	
				DWG. NO.	