


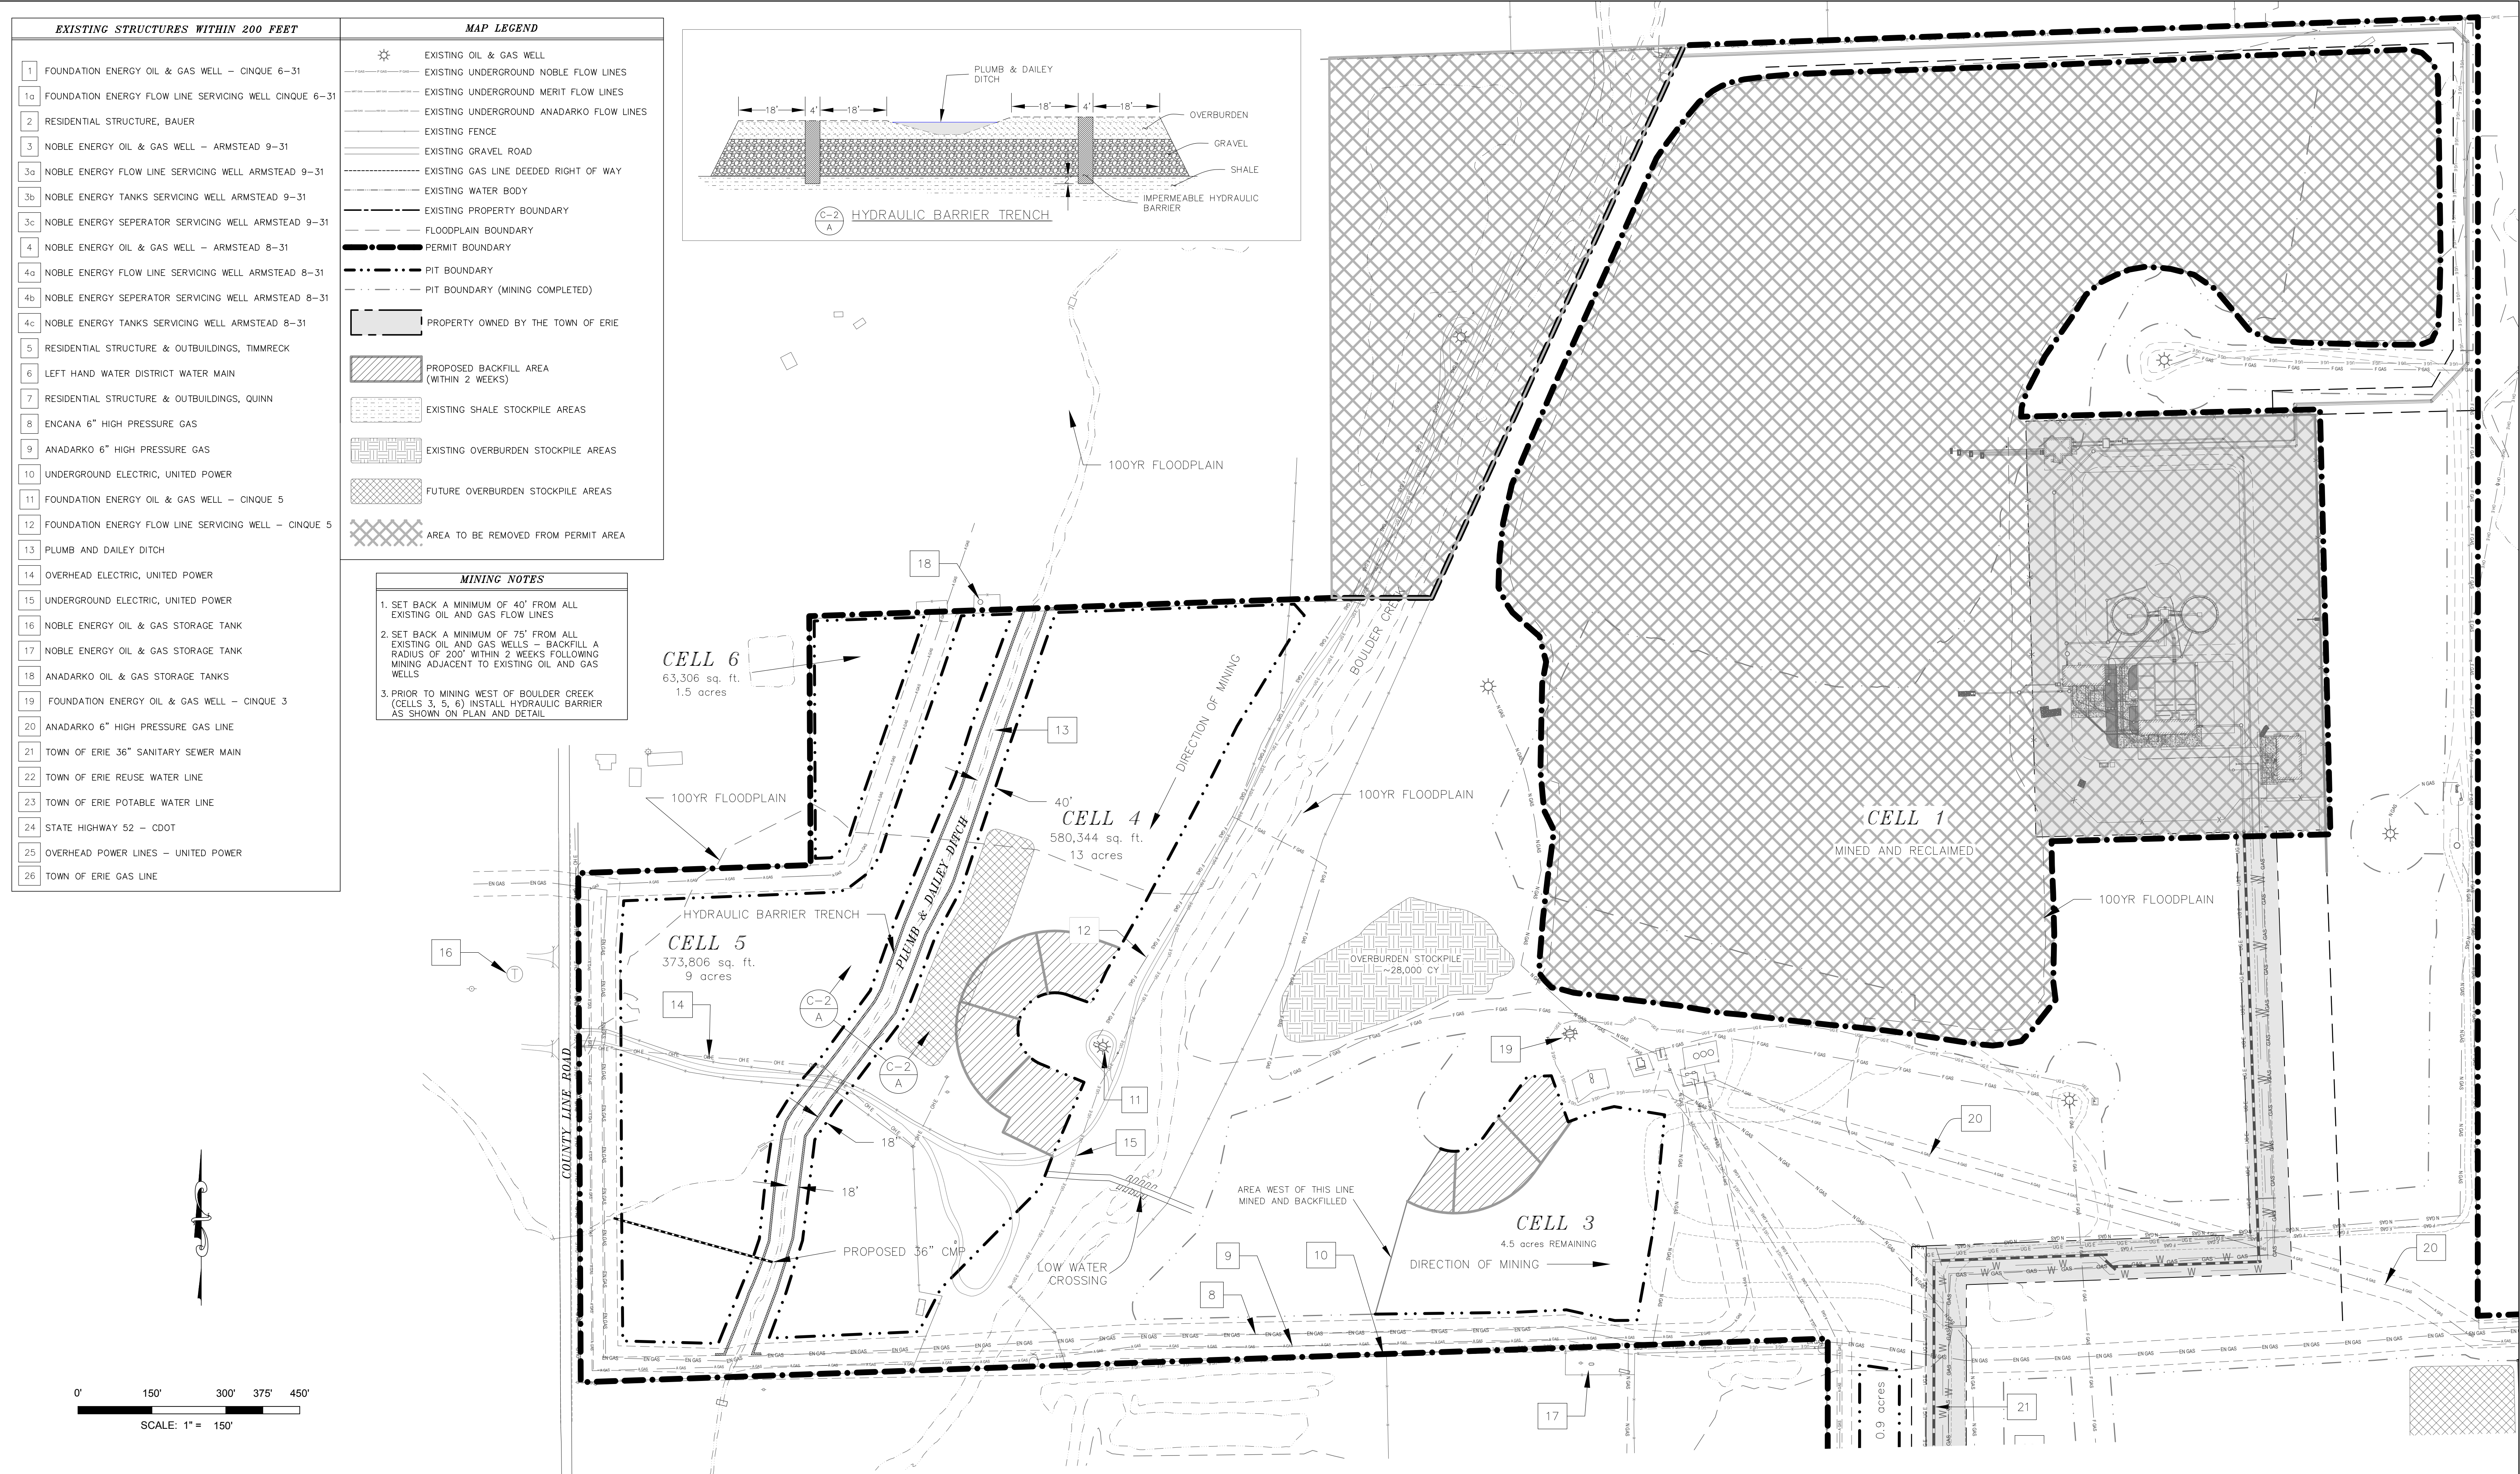

REVISIONS			
REV	DESCRIPTION	DATE	APPROVED

WSI Weiland, Inc.
Environmental & Engineering

PO BOX 18087
BOULDER, CO 80308
ph 303-443-9521

TURNPIKE MINING RESOURCE
REGULAR 112 PERMIT M-2004-009-AM-2

WELD COUNTY

ASPHALT SPECIALTIES CO., INC.

PREPARED FOR:

EXHIBIT C-2 MINE PLAN
SHEET 1

SCALE 1"=150'	DWG NO. EXHIBIT C-2 AM-2 R1.dwg	REV.
DRAWN BY: CTW	CHECKED BY: PFW	DATE: 05/23/2013
SHEET 1 OF 2		