
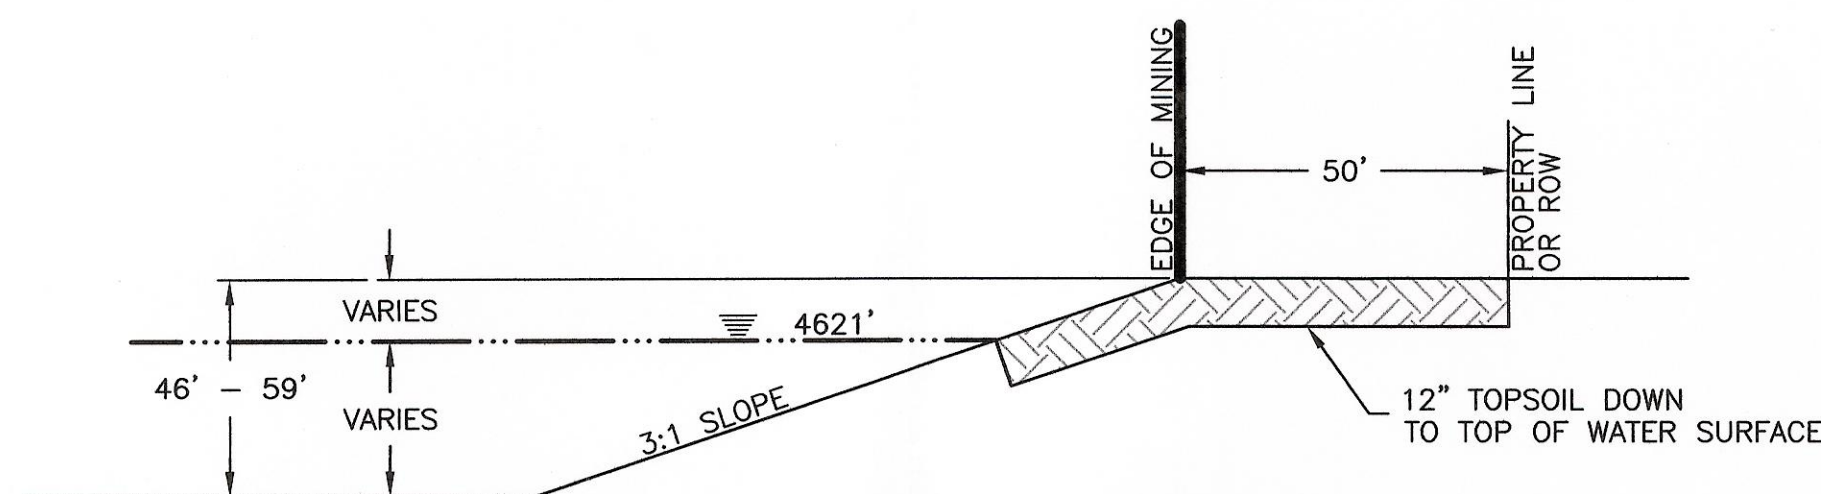


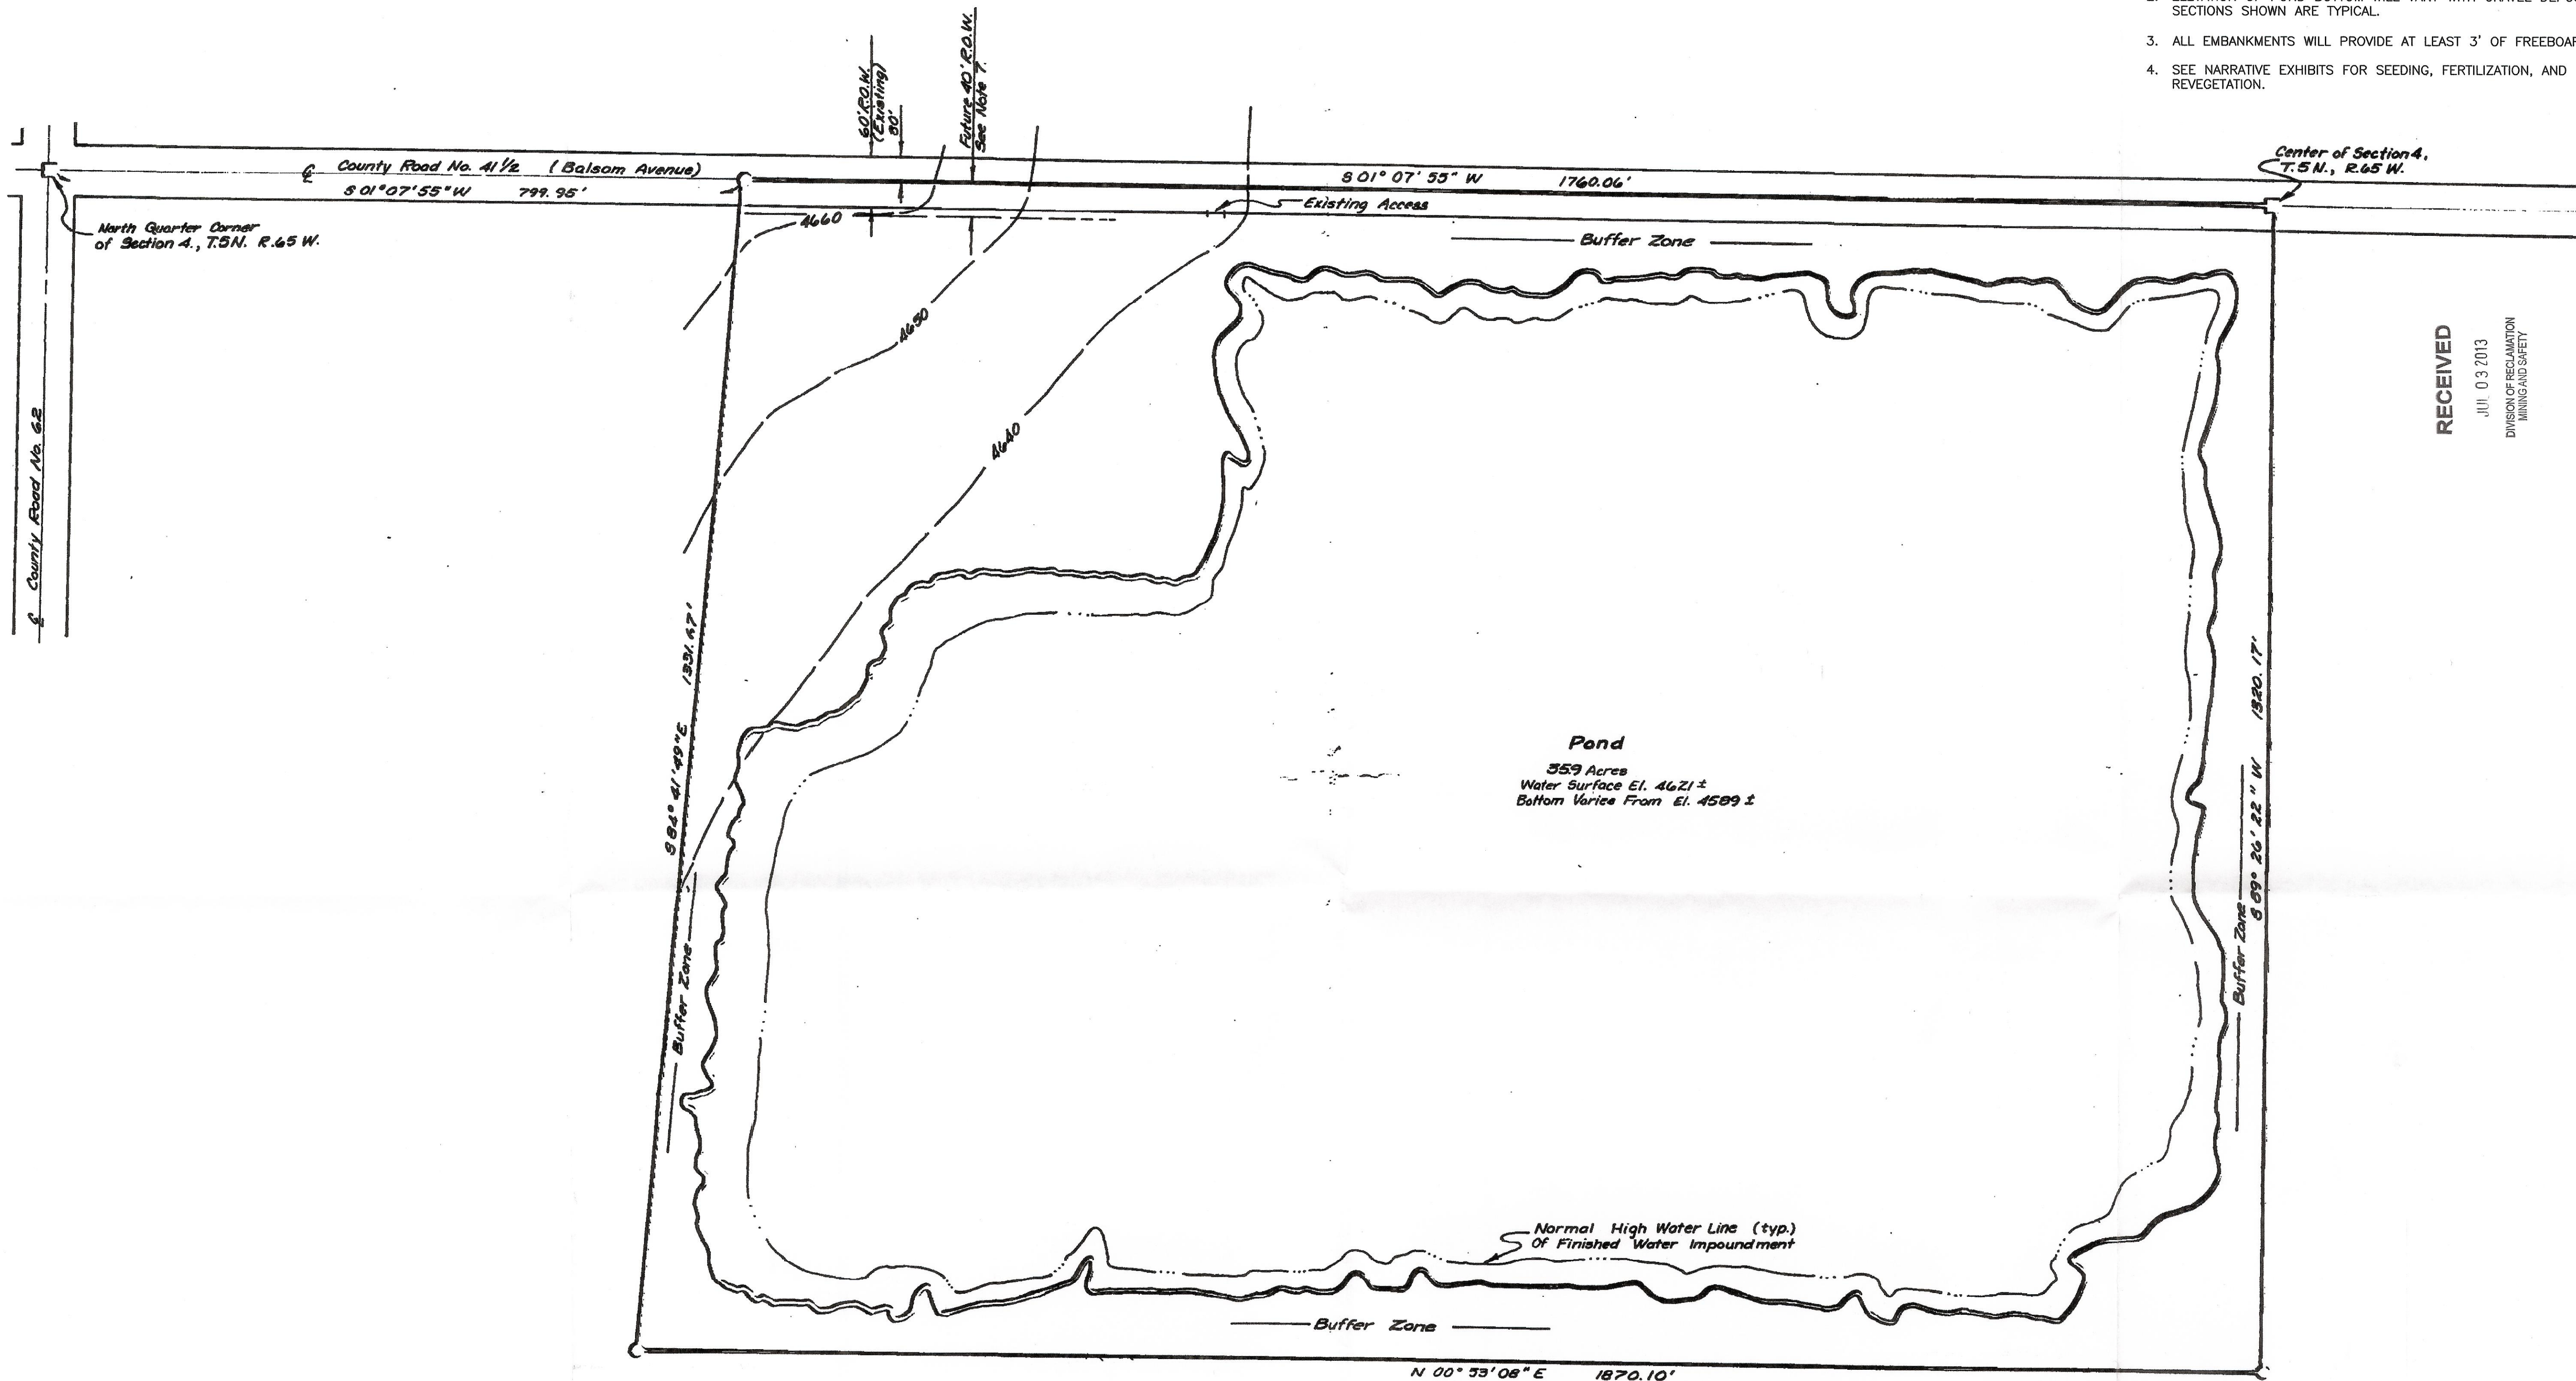


TYPICAL SECTION
N.T.S.

NOTES:

1. ALL BUFFER STRIPS TO BE TAPERED TO ELEVATION OF ADJACENT PROPERTY.
2. ELEVATION OF POND BOTTOM WILL VARY WITH GRAVEL DEPOSIT DEPTH. SECTIONS SHOWN ARE TYPICAL.
3. ALL EMBANKMENTS WILL PROVIDE AT LEAST 3' OF FREEBOARD.
4. SEE NARRATIVE EXHIBITS FOR SEEDING, FERTILIZATION, AND REVEGETATION.

RECEIVED
JUL 03 2013
DIVISION OF RECLAMATION
MINING AND SAFETY

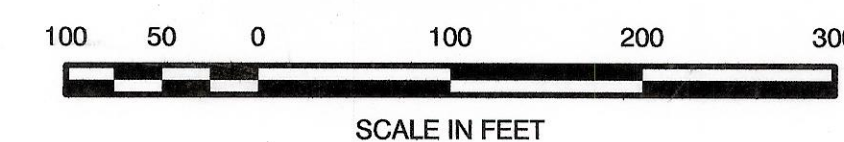

J&T Consulting, Inc.

Loloff Pit
M1985-112

Loloff Construction, Inc.

REVISIONS			Description	
No.	Date	By	Chk	
1	7.11.85	TSC		Reserve 40' W. of Balsam E. for Future R.O.W.
2	7.11.85	TSC		Revise Embankment Sections & Pond Outline
3	7.11.13	WSS	JCY	Revise Embankment Section

Job # 13137
Date
Drawn By WSS
Designed By TPY
Checked By JCY
File JT-Rec plan
Scale 1" = 100'

Sheet: 1 of 1

Exhibit F - Reclamation Plan

305 Denver Avenue - Suite D
Fort Lupton, CO 80621
Ph: 303-857-6222 Fax: 303-857-6224
www.jtconsulting.com