



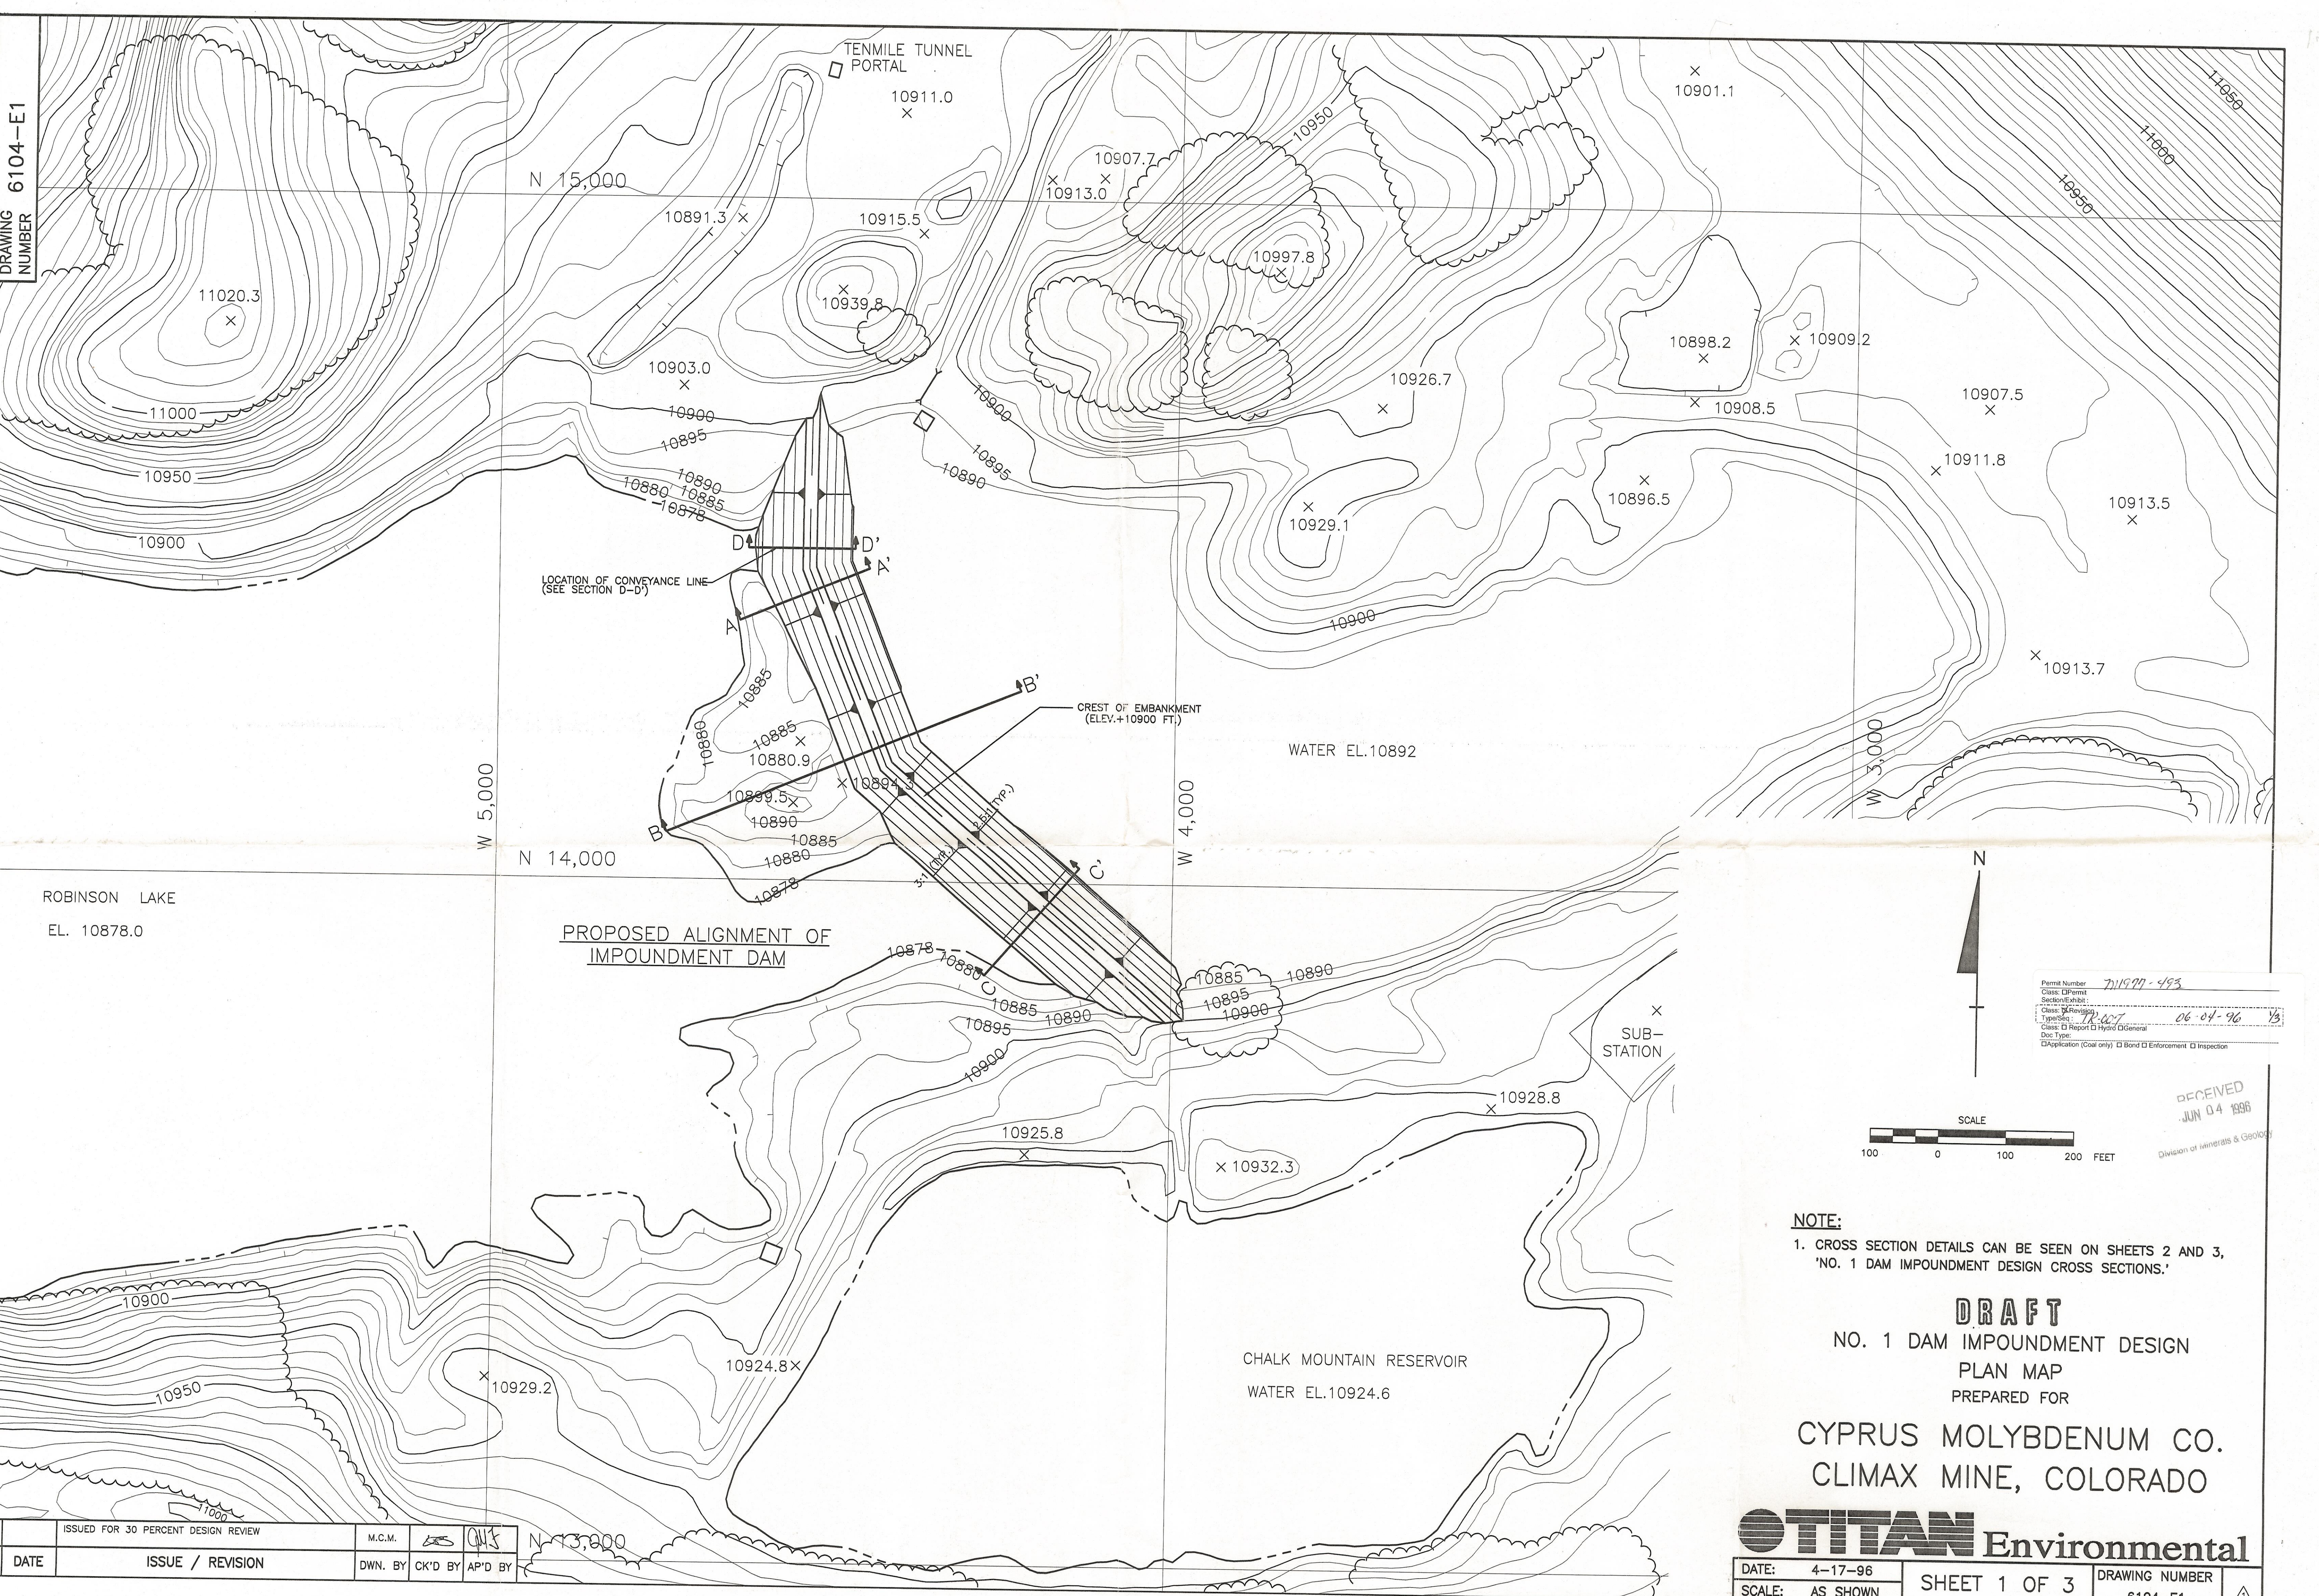

Permit Number 711577-493
Class: G Permit
Section: 18-07
Class: G Revision
Class: G Report G Hydro G General
Doc Type:
Application (Coal only) Bond Enforcement Inspection

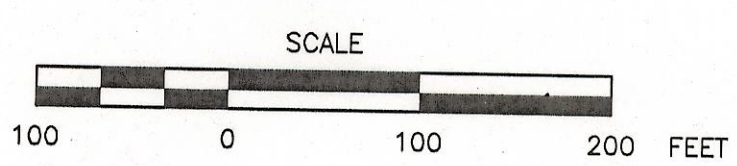

RECEIVED
JUN 04 1996
Division of Minerals & Geology

NOTE:
1. CROSS SECTION DETAILS CAN BE SEEN ON SHEETS 2 AND 3, 'NO. 1 DAM IMPOUNDMENT DESIGN CROSS SECTIONS.'

DRAFT
NO. 1 DAM IMPOUNDMENT DESIGN
PLAN MAP
PREPARED FOR
CYPRUS MOLYBDENUM CO.
CLIMAX MINE, COLORADO

TITAN Environmental

DATE: 4-17-96
SCALE: AS SHOWN
SHEET 1 OF 3
DRAWING NUMBER 6104-E1

ISSUED FOR 30 PERCENT DESIGN REVIEW	M.C.M.	QW
No. DATE	ISSUE / REVISION	DWN. BY CK'D BY AP'D BY