

ISSUED FOR 30 PERCENT DESIGN REVIEW

12

M.C.M.

211

○

DATE: 4-17-
SCALE: N.T.S.

SHEET 2 OF 3

DRAWING NUMBER 6104-E2

ENVIRONMENTAL

NOTES:


CYPRUS MOLYBDENUM CO.
CLIMAX MINE, COLORADO

NO. 1 DAM IMPOUNDMENT DESIGN
CROSS SECTIONS
PREPARED FOR

DRAFT

(NOT TO SCALE)

CROSS SECTION B-B'

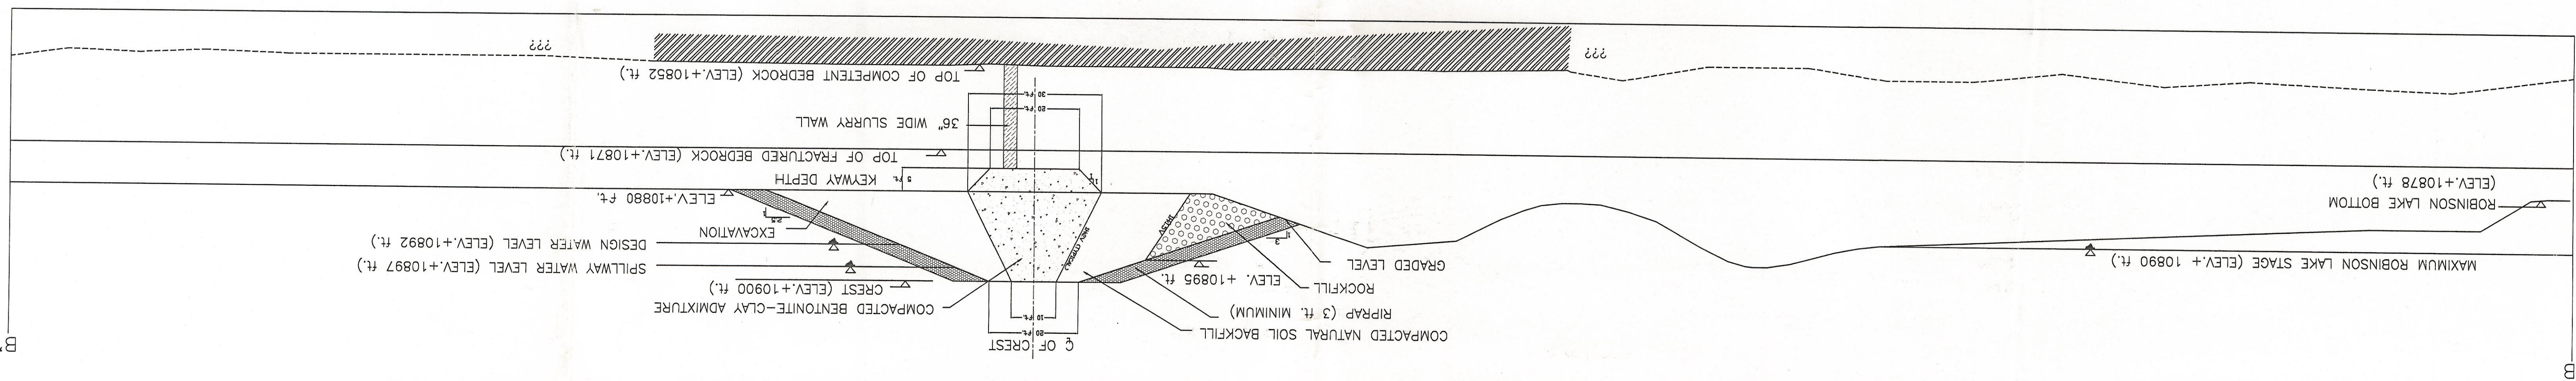

(NOT TO SCALE)

CROSS SECTION A-A'

