
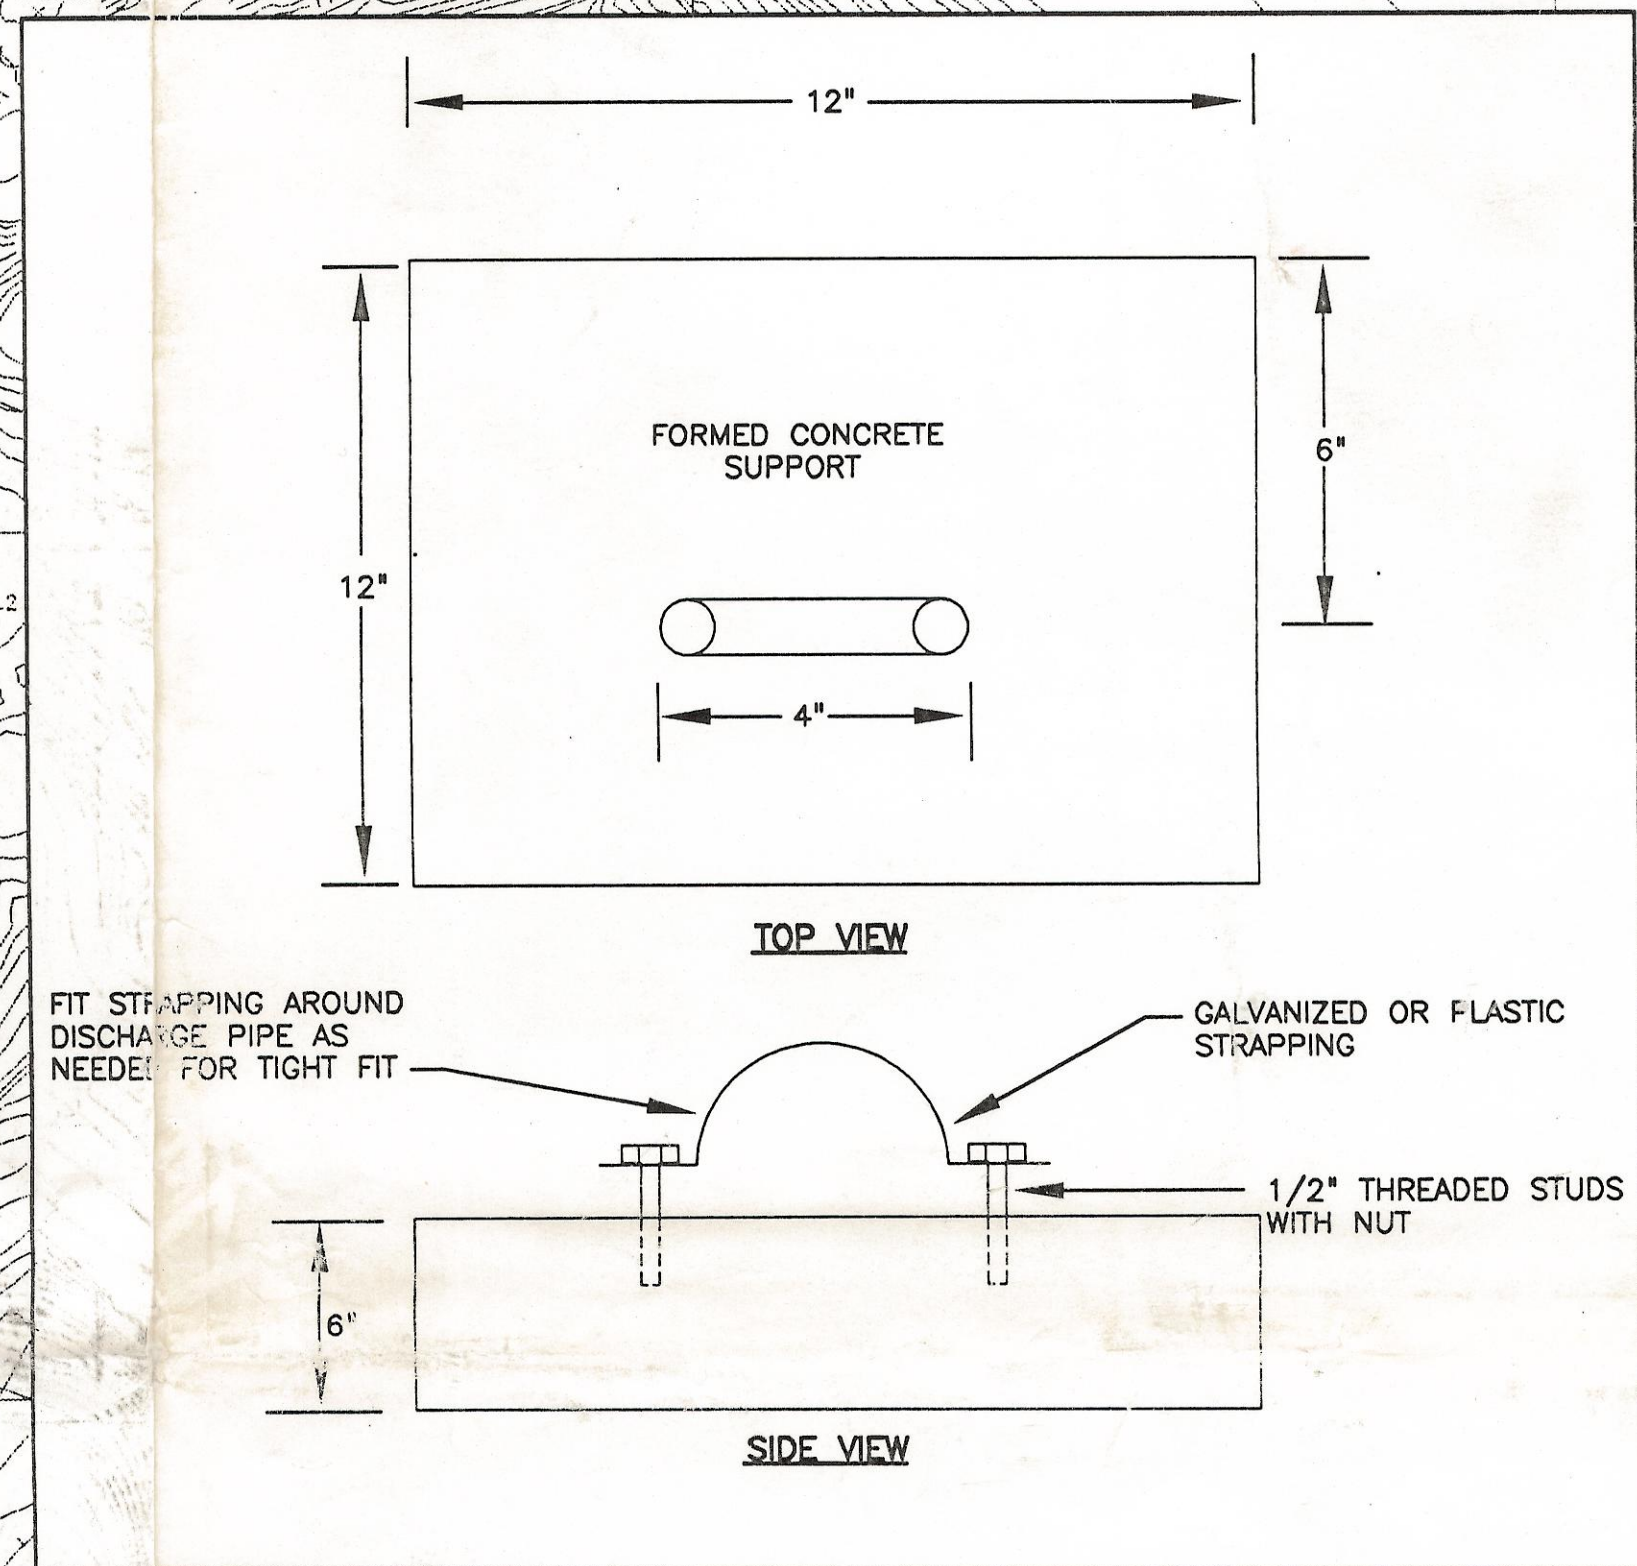


DRAWING NUMBER 5116-E1

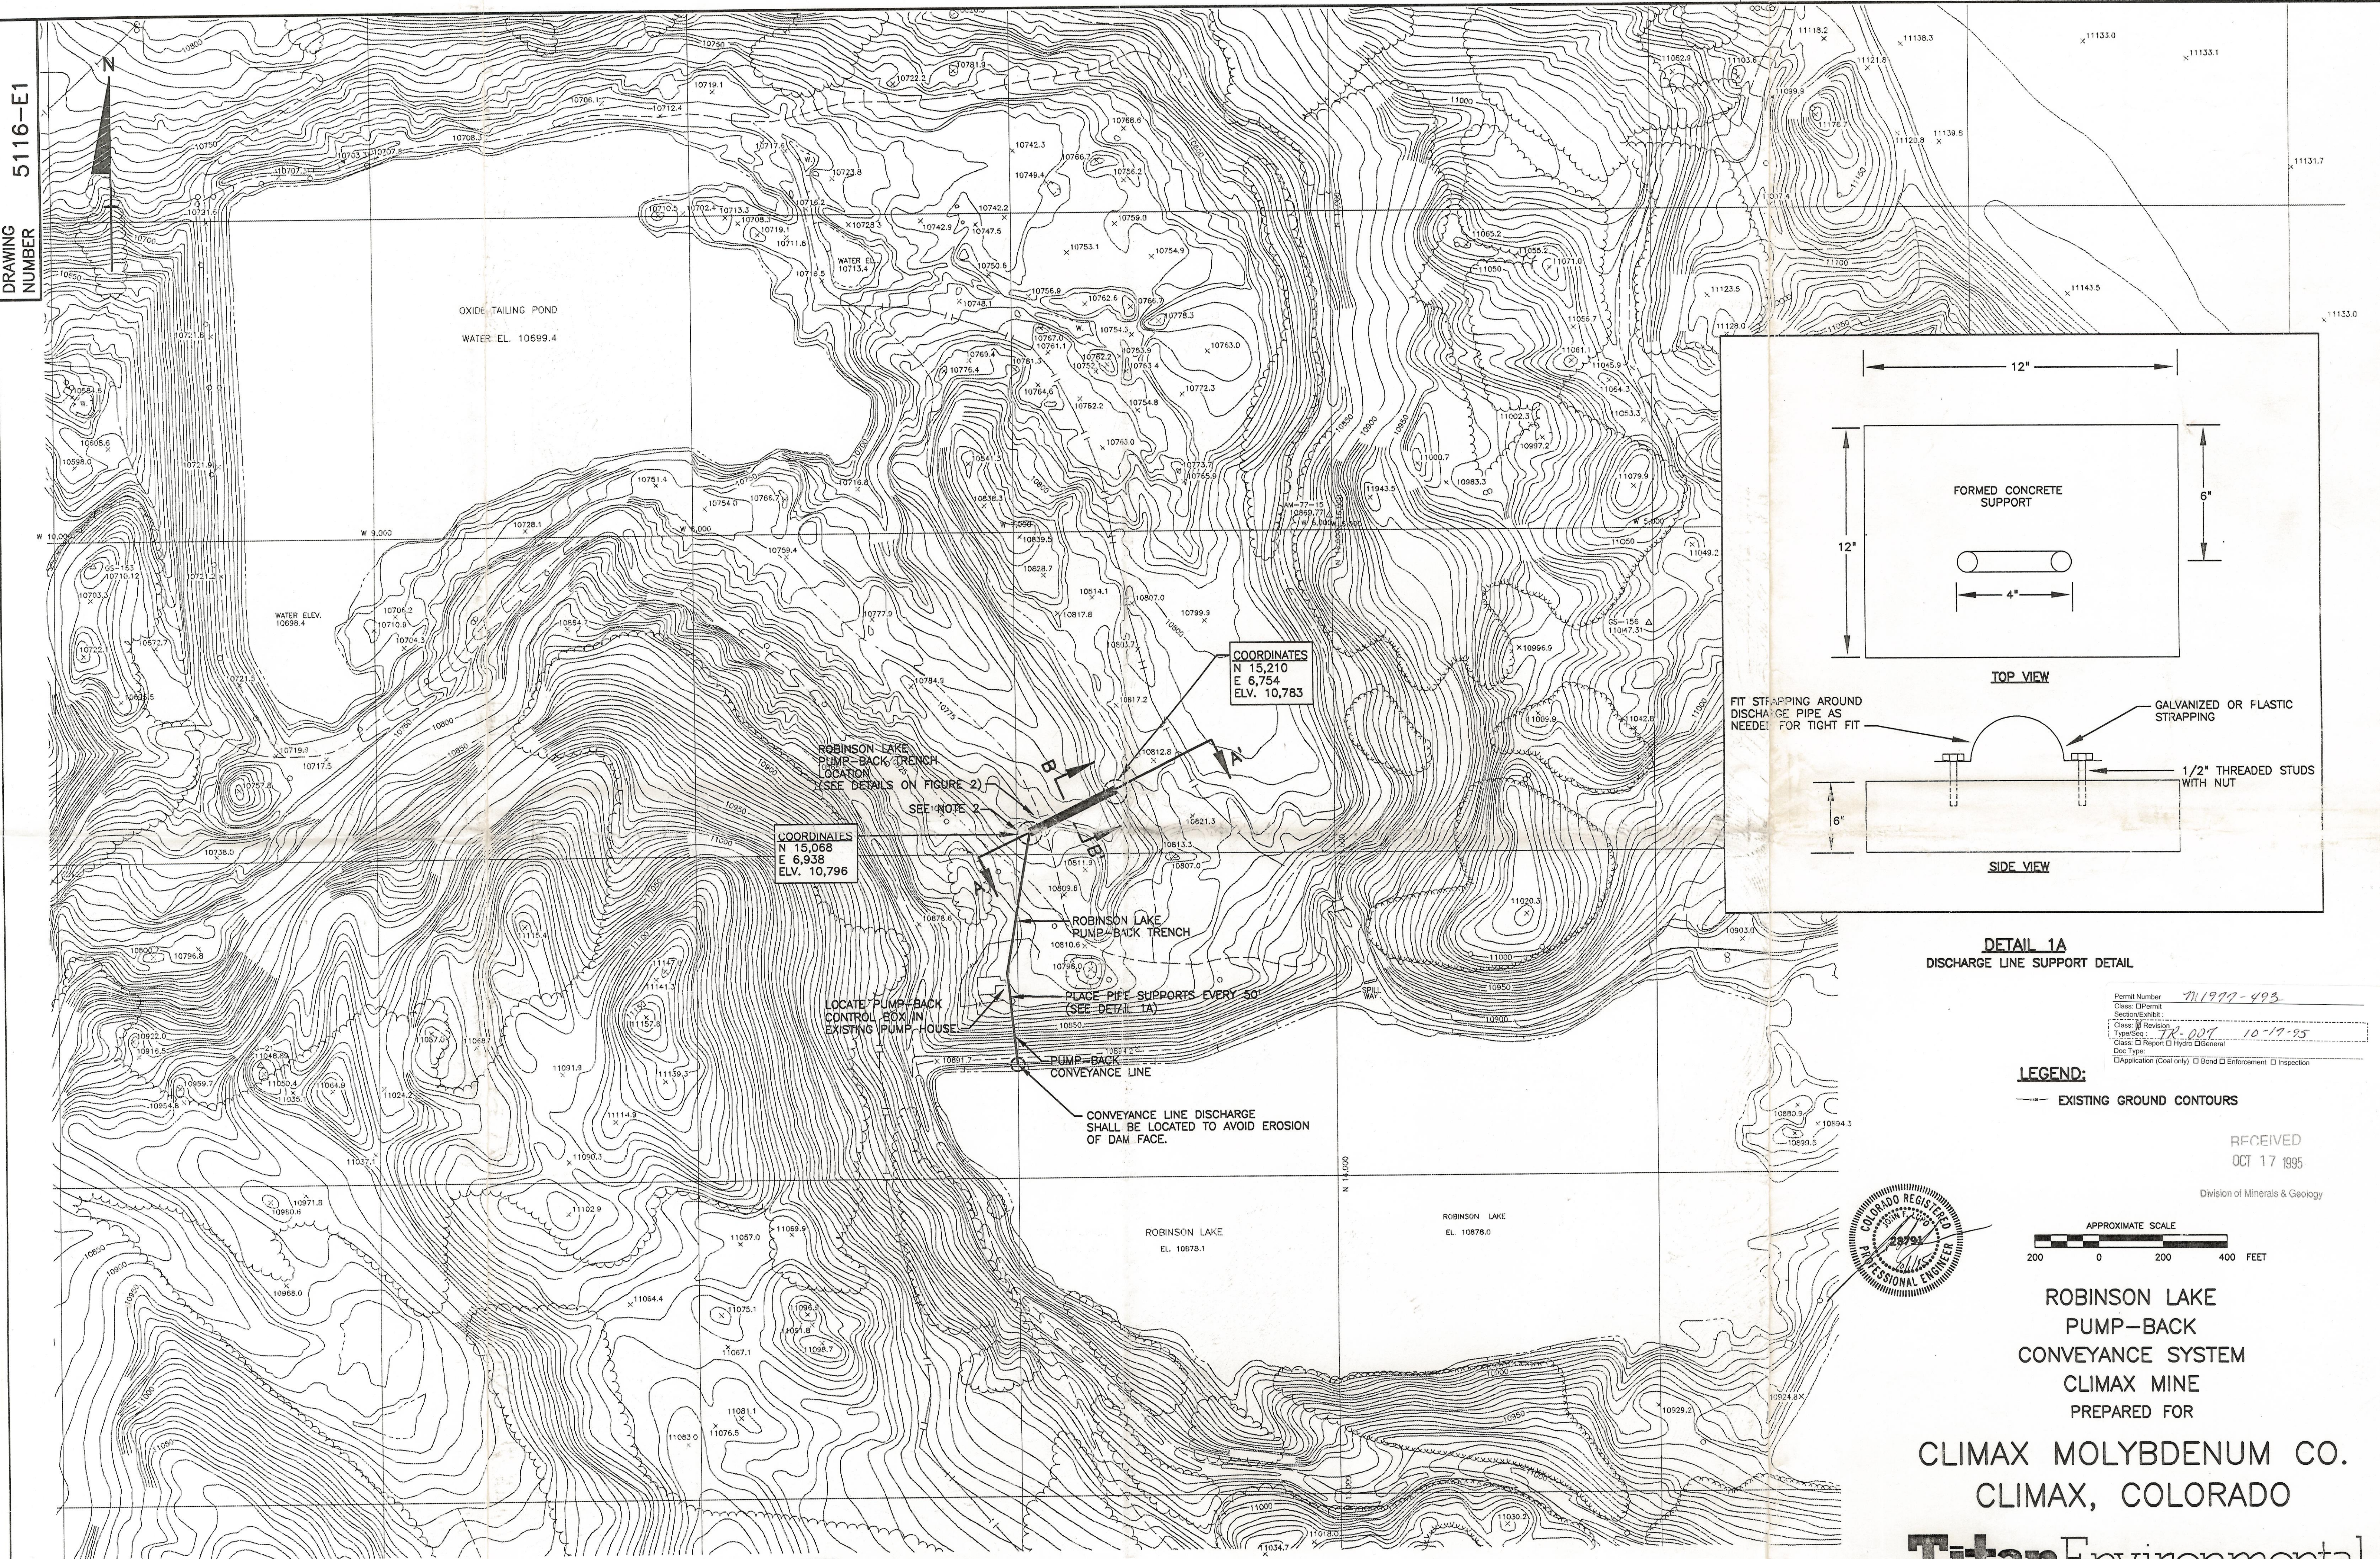


DETAIL 1A
DISCHARGE LINE SUPPORT DETAIL

Permit Number: M1977-493
Class: D Permit
Section Exhibit:
Class: R-007
Revision: 10-17-95
Type: Report
Class: D Report
Due Type: D Application (Coal only) D Bond D Enforcement D Inspection

LEGEND:
— EXISTING GROUND CONTOURS

RECEIVED
OCT 17 1995

Division of Minerals & Geology

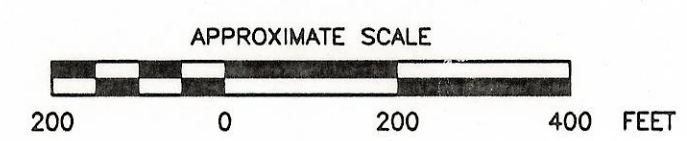

ROBINSON LAKE
PUMP-BACK
CONVEYANCE SYSTEM
CLIMAX MINE
PREPARED FOR

CLIMAX MOLYBDENUM CO.
CLIMAX, COLORADO

TitanEnvironmental

△	ISSUED FOR FINAL REPORT	P.R.T.	5/3	
No.	DATE	ISSUE / REVISION	DWN. BY	CK'D BY

- NOTES:
1. THIS DRAWING IS BASED ON AN APPROXIMATE SCALE.
 2. LOCATION OF PUMP-BACK TRENCH IS APPROXIMATE AND SHALL BE DETERMINED BASED ON FIELD CONDITIONS AND ACCESS.

DATE:	9-29-95	FIGURE 1	DRAWING NUMBER
SCALE:	AS SHOWN		5116-E1